




1 ELEVATION TO BELSIZE PLACE
SCALE 1:100

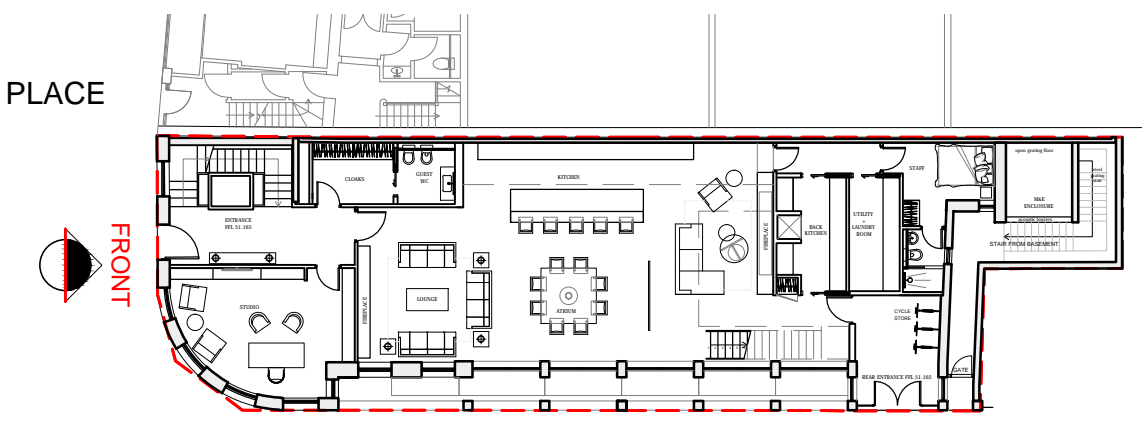

0 KEY PLAN
SCALE 1:250 @ A3

0 1 2 3 4 5



2 PHOTO: wall mounted lights
SCALE N/A

D	UPDATE FOR DISCHARGE OF PLANNING CONDITION No 11							15-09-2016	
C	DISCHARGE OF PLANNING CONDITION No 11							29-07-2016	
B	MINOR MATERIAL AMENDMENTS PLANNER REVISION							15-06-2013	
A	MINOR AMENDMENTS							09-04-2013	
REVISIONS/NOTES									
-									
Client									
GCM									
Project									
3 BELSIZE PLACE									
Area									
ELEVATION TO BELSIZE PLACE									
Description									
PROPOSAL									
Scale	Drawn	Approved	Date	Project Number					
1:100 @A3	EC	-	03.13	-					
Drawing Number	EL-00-01			Revision	A	B	C	-	-
				D	-	-	-	-	-
CAD File No.		-							
X-REF File Name		-							