


- New tile cladding to existing facade band
SPECIFICATION
Type: Mosaic tiles
Range: Capital
Tile Code: 6ZLC275
Name: Lena
Finish: Matt Unglazed
Colour: Dark Grey
Size: 25 x 25 x 5mm
- New tile cladding to existing columns
SPECIFICATION
Type: Mosaic tiles
Range: Capital
Tile Code: 6ZLC275
Name: Lena
Finish: Matt Unglazed
Colour: Dark Grey
Size: 25 x 25 x 5mm
- Existing glazed panels and powdercoated frames
- New solid door, frame and overpanel with pull handle, set within existing opening and glazing.
SPECIFICATION
Door frame, leaf, panel Colour: Dark Grey
- Existing glazed panels and powdercoated frames
- Existing black painted metal railings repainted
SPECIFICATION
Colour: Dark Grey
Product: Exterior Metal Paint

1 Existing Arrangement - Ground Floor
Scale 1:25 @A1

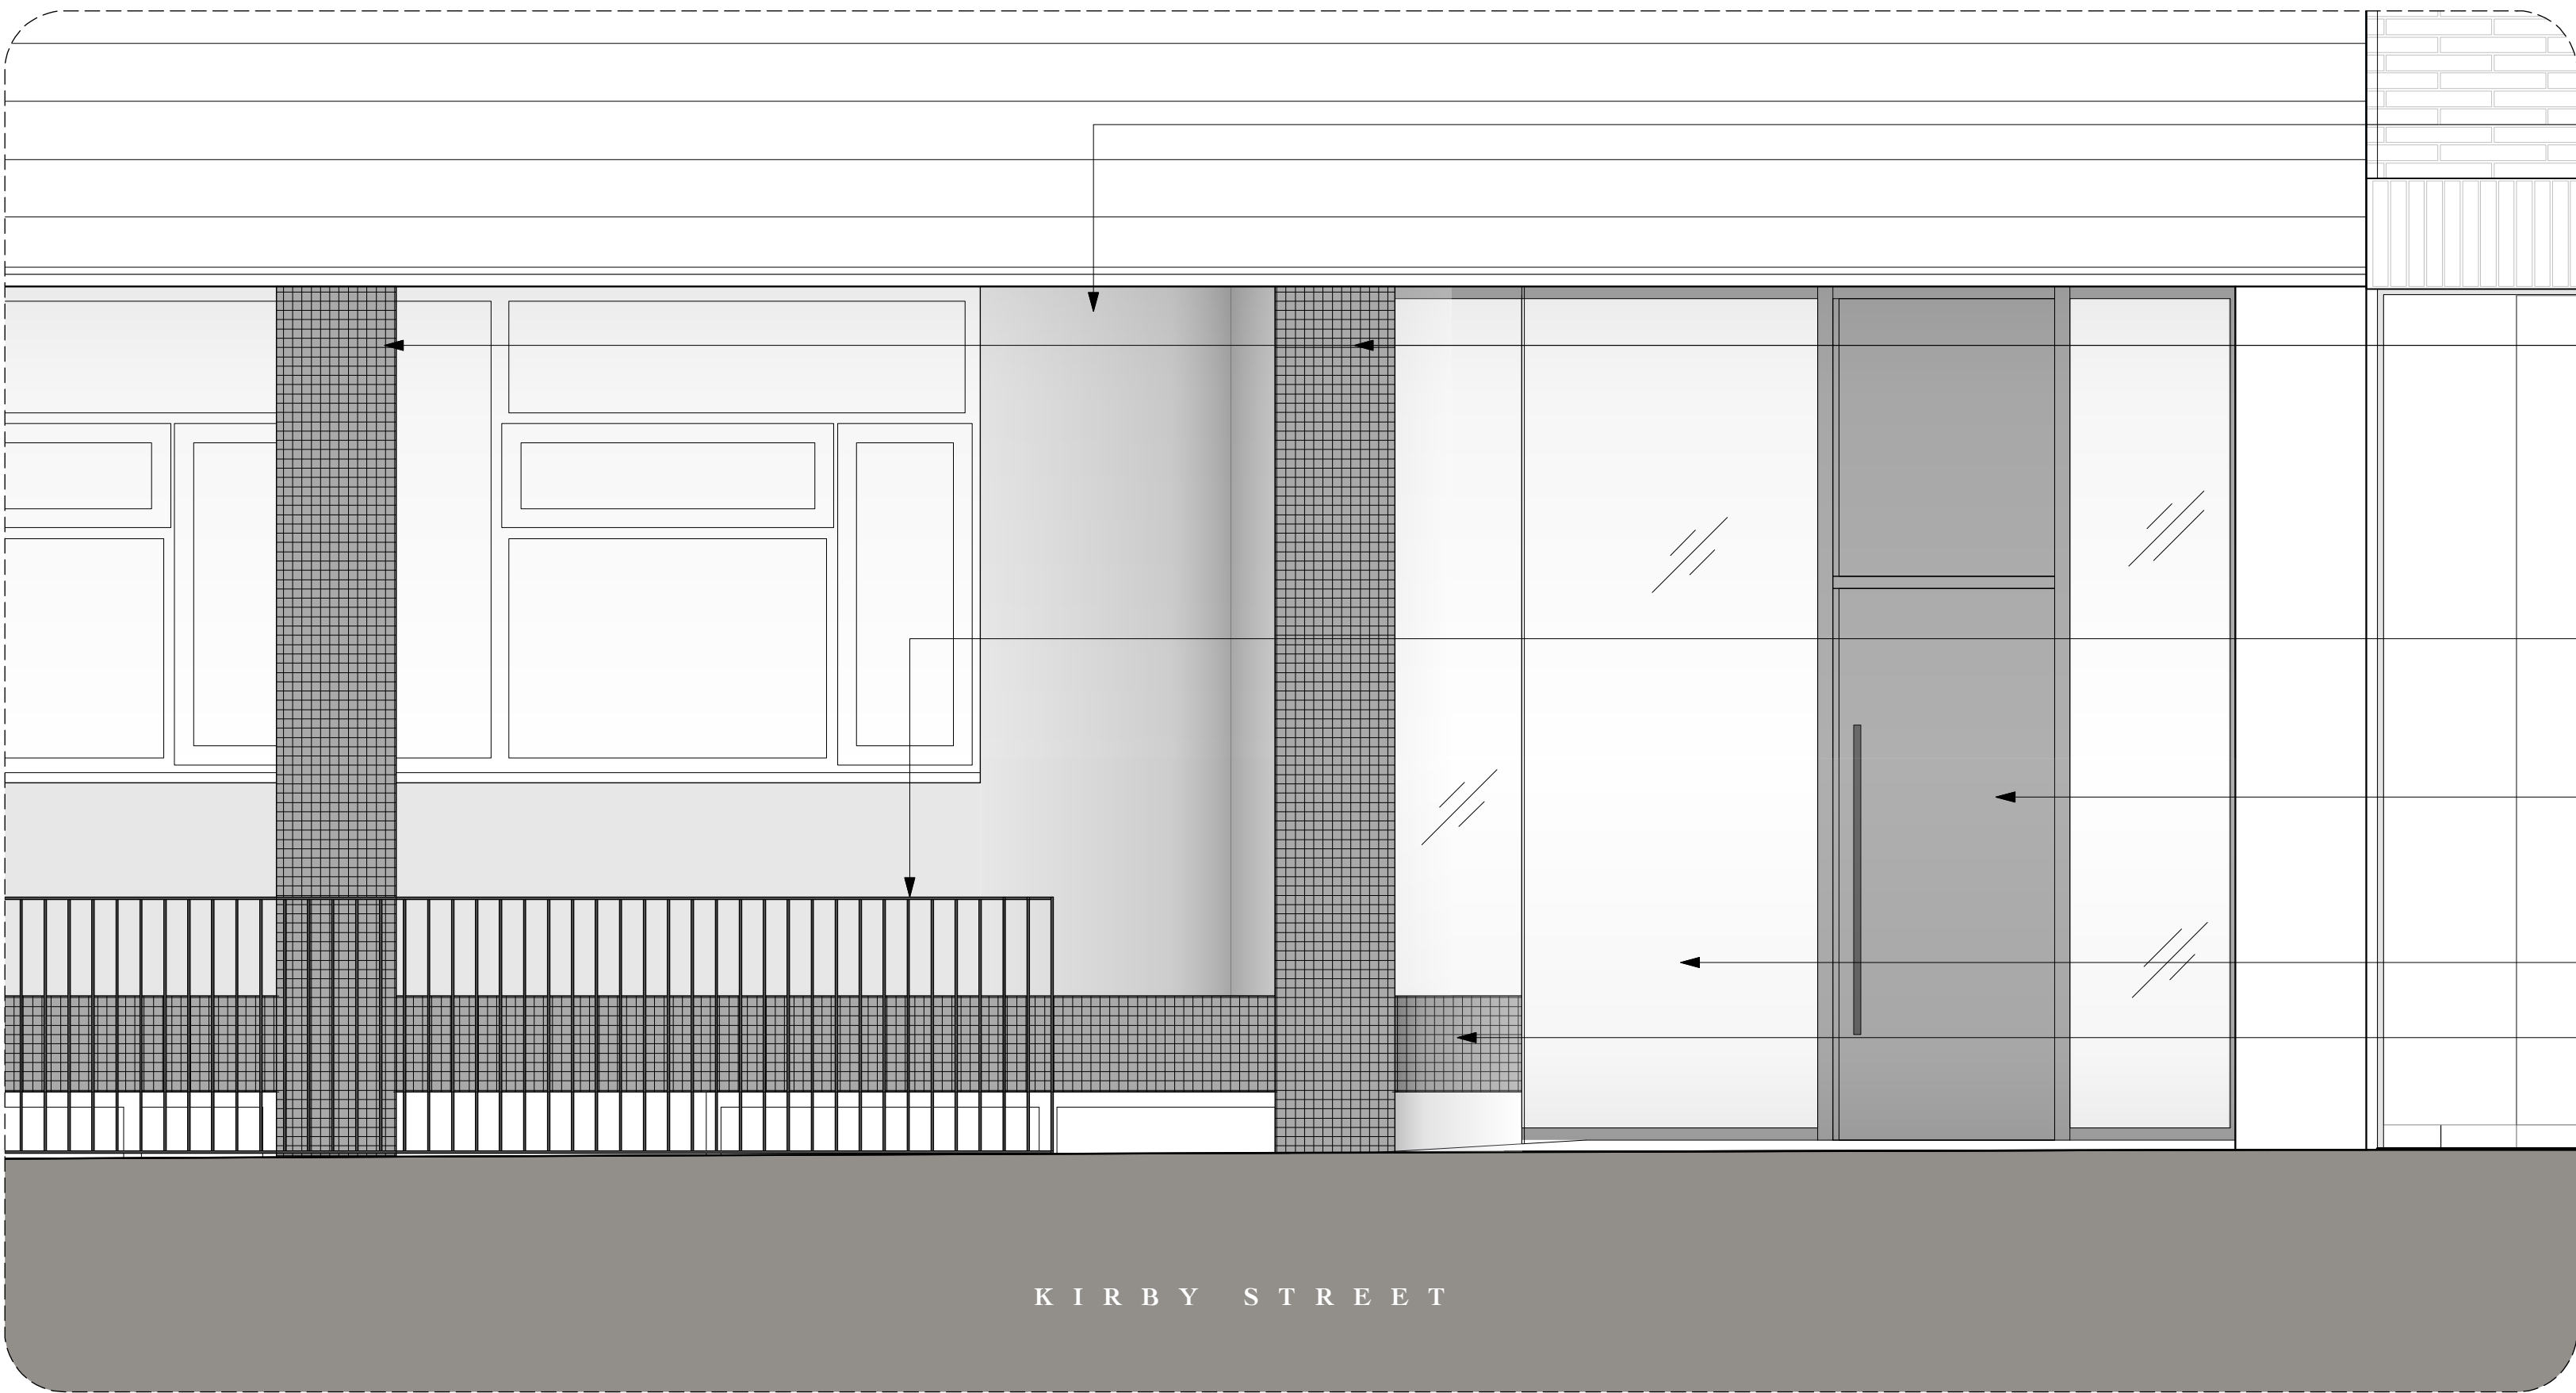

- Existing render to ground floor facade repainted
SPECIFICATION
Colour: Light Grey
- New tile cladding to existing columns
SPECIFICATION
Type: Mosaic tiles
Range: Capital
Tile Code: 6ZLC275
Name: Lena
Finish: Matt Unglazed
Colour: Dark Grey
Size: 25 x 25 x 5mm
- Existing black painted metal railings repainted
SPECIFICATION
Colour: Dark Grey
Product: Exterior Metal Paint
- New solid door, frame and overpanel with pull handle, set within existing opening and glazing.
SPECIFICATION
Door frame, leaf, panel Colour: Dark Grey
- Existing glazed panels and powdercoated frames
- New tile cladding to existing facade band
SPECIFICATION
Type: Mosaic tiles
Range: Capital
Tile Code: 6ZLC275
Name: Lena
Finish: Matt Unglazed
Colour: Dark Grey
Size: 25 x 25 x 5mm

2 Existing Arrangement - Ground Floor
Scale 1:25 @A1

GENERAL NOTES.

All dimensions to be checked on site prior to commencement of any works, and/or preparation of any shop drawings.

Sizes of and dimensions to any structural elements are indicative only. See structural engineers drawings for actual sizes / dimensions.

Sizes of and dimensions to any service elements are indicative only. See service engineers drawings for actual sizes and dimensions.

This drawing to be read in conjunction with all other Architect's drawings, specifications and other Consultants' information.

All proprietary systems shown on this drawing are to be installed strictly in accordance with the Manufacturers/Suppliers recommended details.

Any discrepancies between information shown on this drawing and any other contract information or manufacturers/suppliers recommendations is to be brought to the attention of the Architect

DO NOT SCALE FROM THIS DRAWING.

NOTES.

DRAFT

| | | |
|---|--|-------------|
| P1 | Issued for Planning Approval | 24/08/16 |
| REVISION | DATE | |
| Buckley Gray Yeoman | | |
| Studio 4.04 The Tea Building 56 Shoreditch High Street London E1 6JJ T: 020 7033 9913 F: 020 7033 9914 | | |
| CLIENT | The Office Group | |
| PROJECT | 31–35 Kirby Street | |
| DRAWING | Entrance Door Details GENERAL ARRANGEMENT | |
| SCALE | 1:25 @ A1 (1:50 @ A3) | |
| DATE | Aug. 2016 | DRAWN BY VL |
| DWG No. | 978_PL-10 | REVISION P1 |
| DRAWING STATUS | PLANNING | |