


BLOCK PLAN

SCALE 1.200

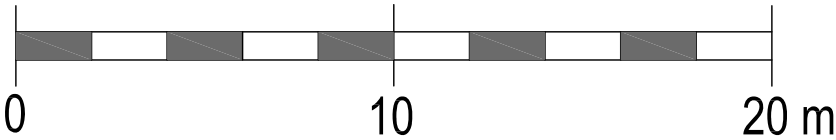

Written dimensions to be taken in preferences to scaled dimensions. The Contractor is responsible for checking all dimensions before work starts.

All work is to be carried out to the requirements, and to the satisfaction of the Local Authority. These drawings are for planning purposes only

Any discrepancies to be brought to the attention of 4D Planning Consultants immediately.

Location Plan



Rev	Date	Description	by	chk



4D PLANNING™

www.GetMePlanning.com®

Client

David Gasperow

Project

1 Agincourt Road, NW3 2PB

Title

Block Plan

Date: September 2016

Scale: 1:200 @ A3, 1:100@A1

Drawing No. 1AR02

Rev:

/