

www.dformarchitecture.co.uk
M - 078 2432 6055

ORIGINATOR

D FORM
ARCHITECTURE

CLIENT
Mr. A Zanelli
26 Corringham Road,
Wembley, HA9 9PY

PROJECT TITLE
Erection of a new mansard at 2nd floor roof level to provide
additional accommodation to existing flat (Class C3).

DRAWING TITLE
Existing and Proposed
Section-AA

DRAWN BY:
AZ

CHECKED BY:
AZ


SCALE
1:100 @ A3

DRAWING STATUS
Planning


DATE
Sep'16

DRAWING NO.:
08-031

REV.:

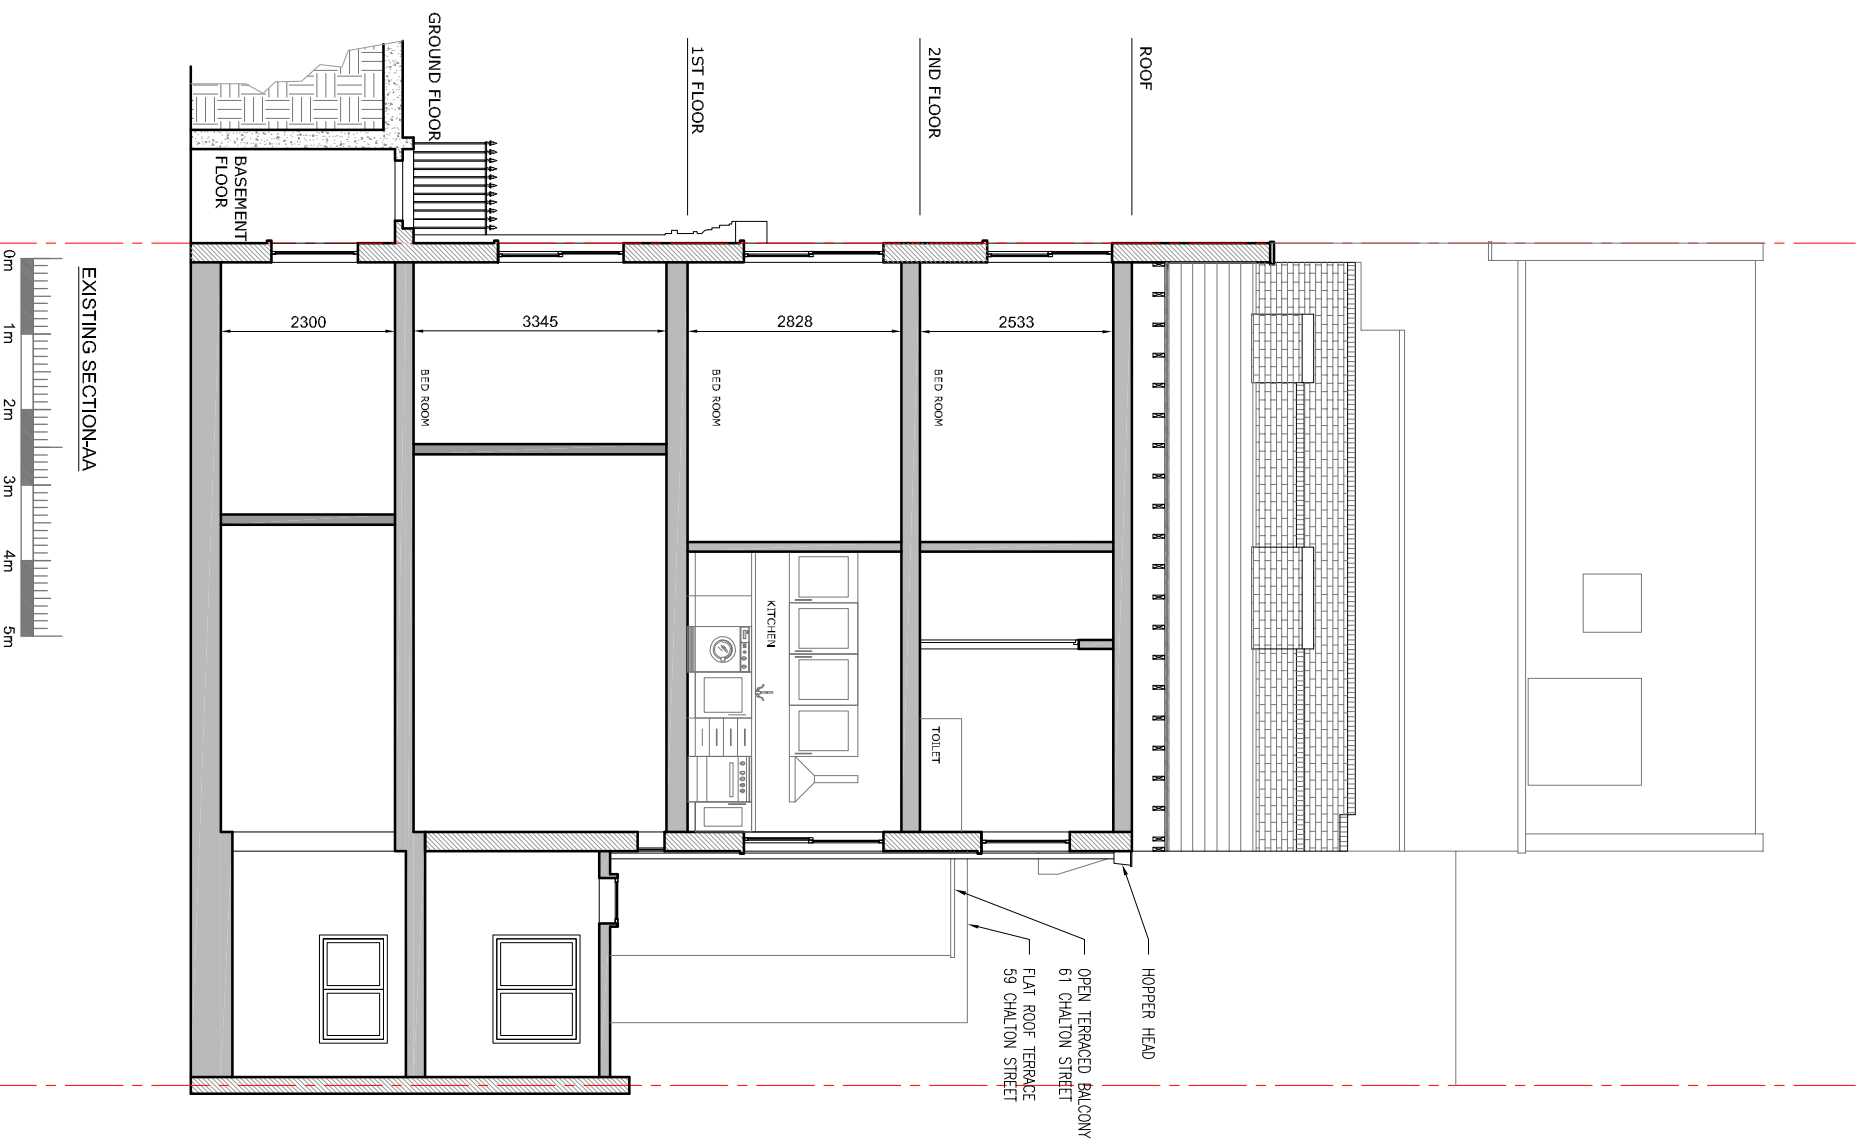

EXISTING SECTION-AA

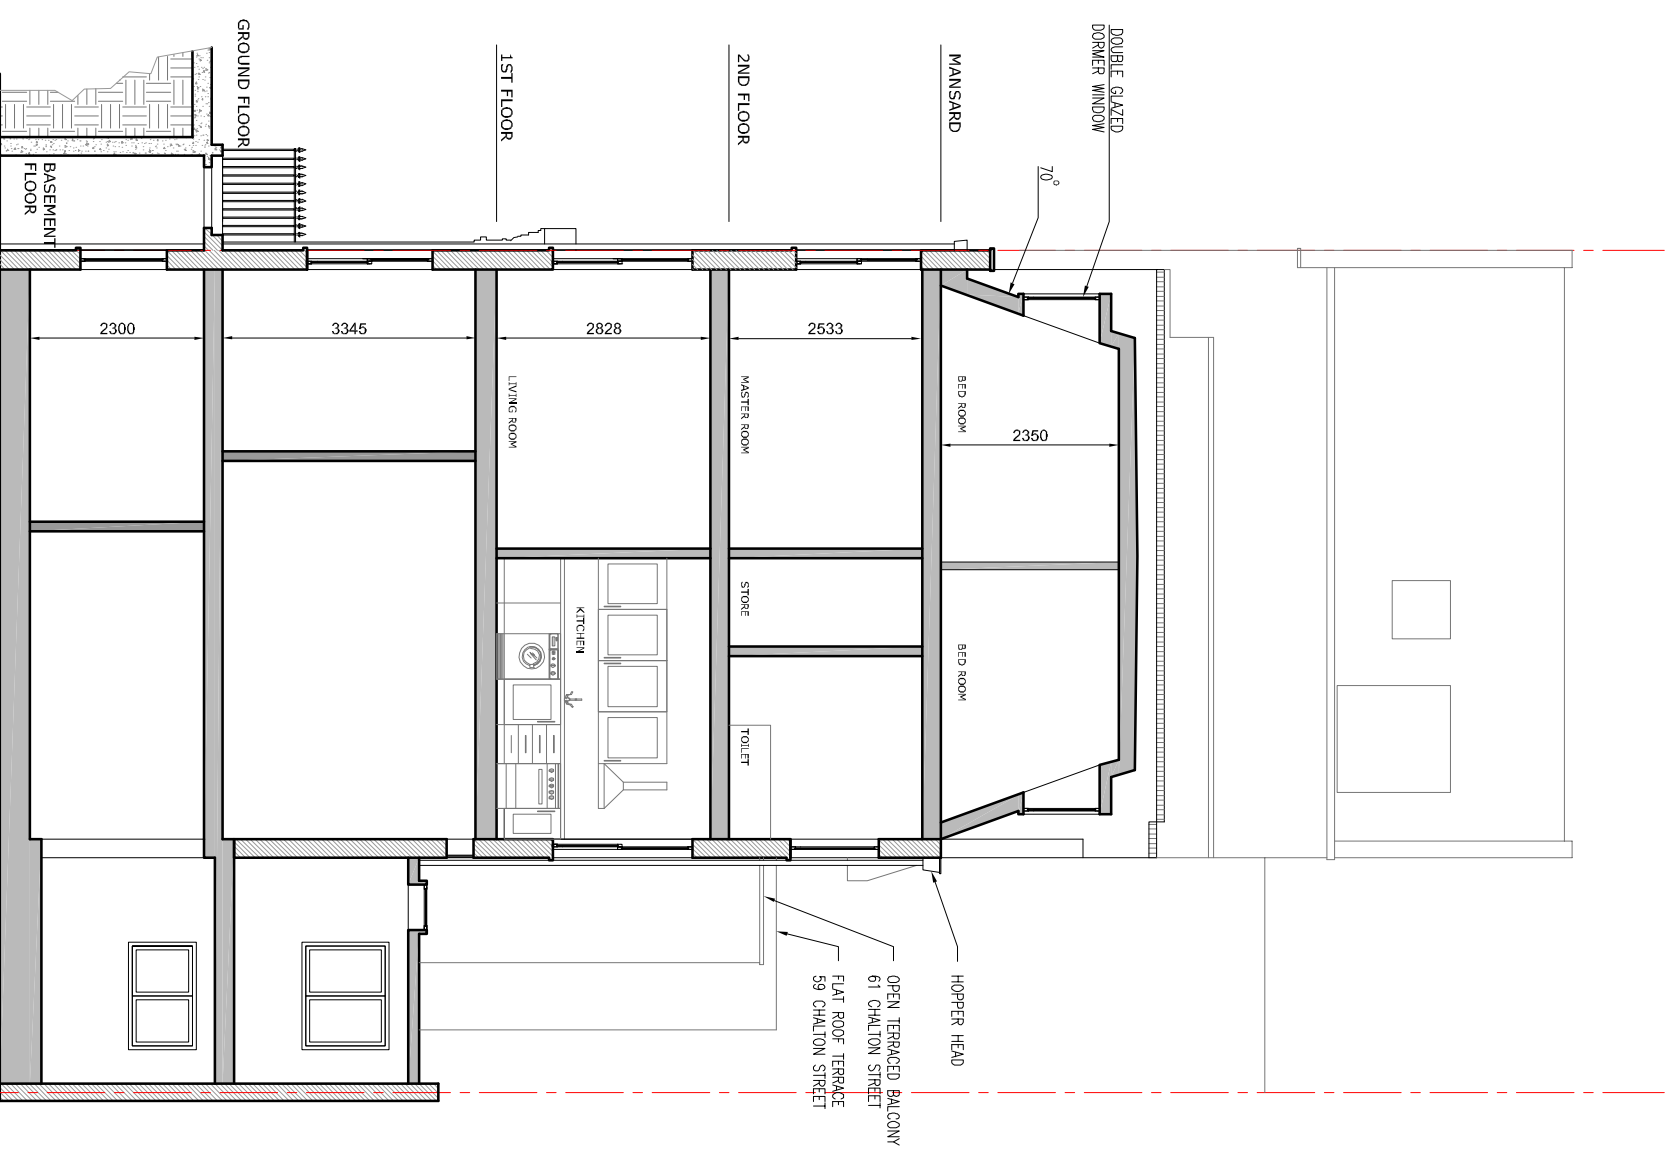

PROPOSED SECTION-AA