


W0.002- E. Elevation

01 600-15511

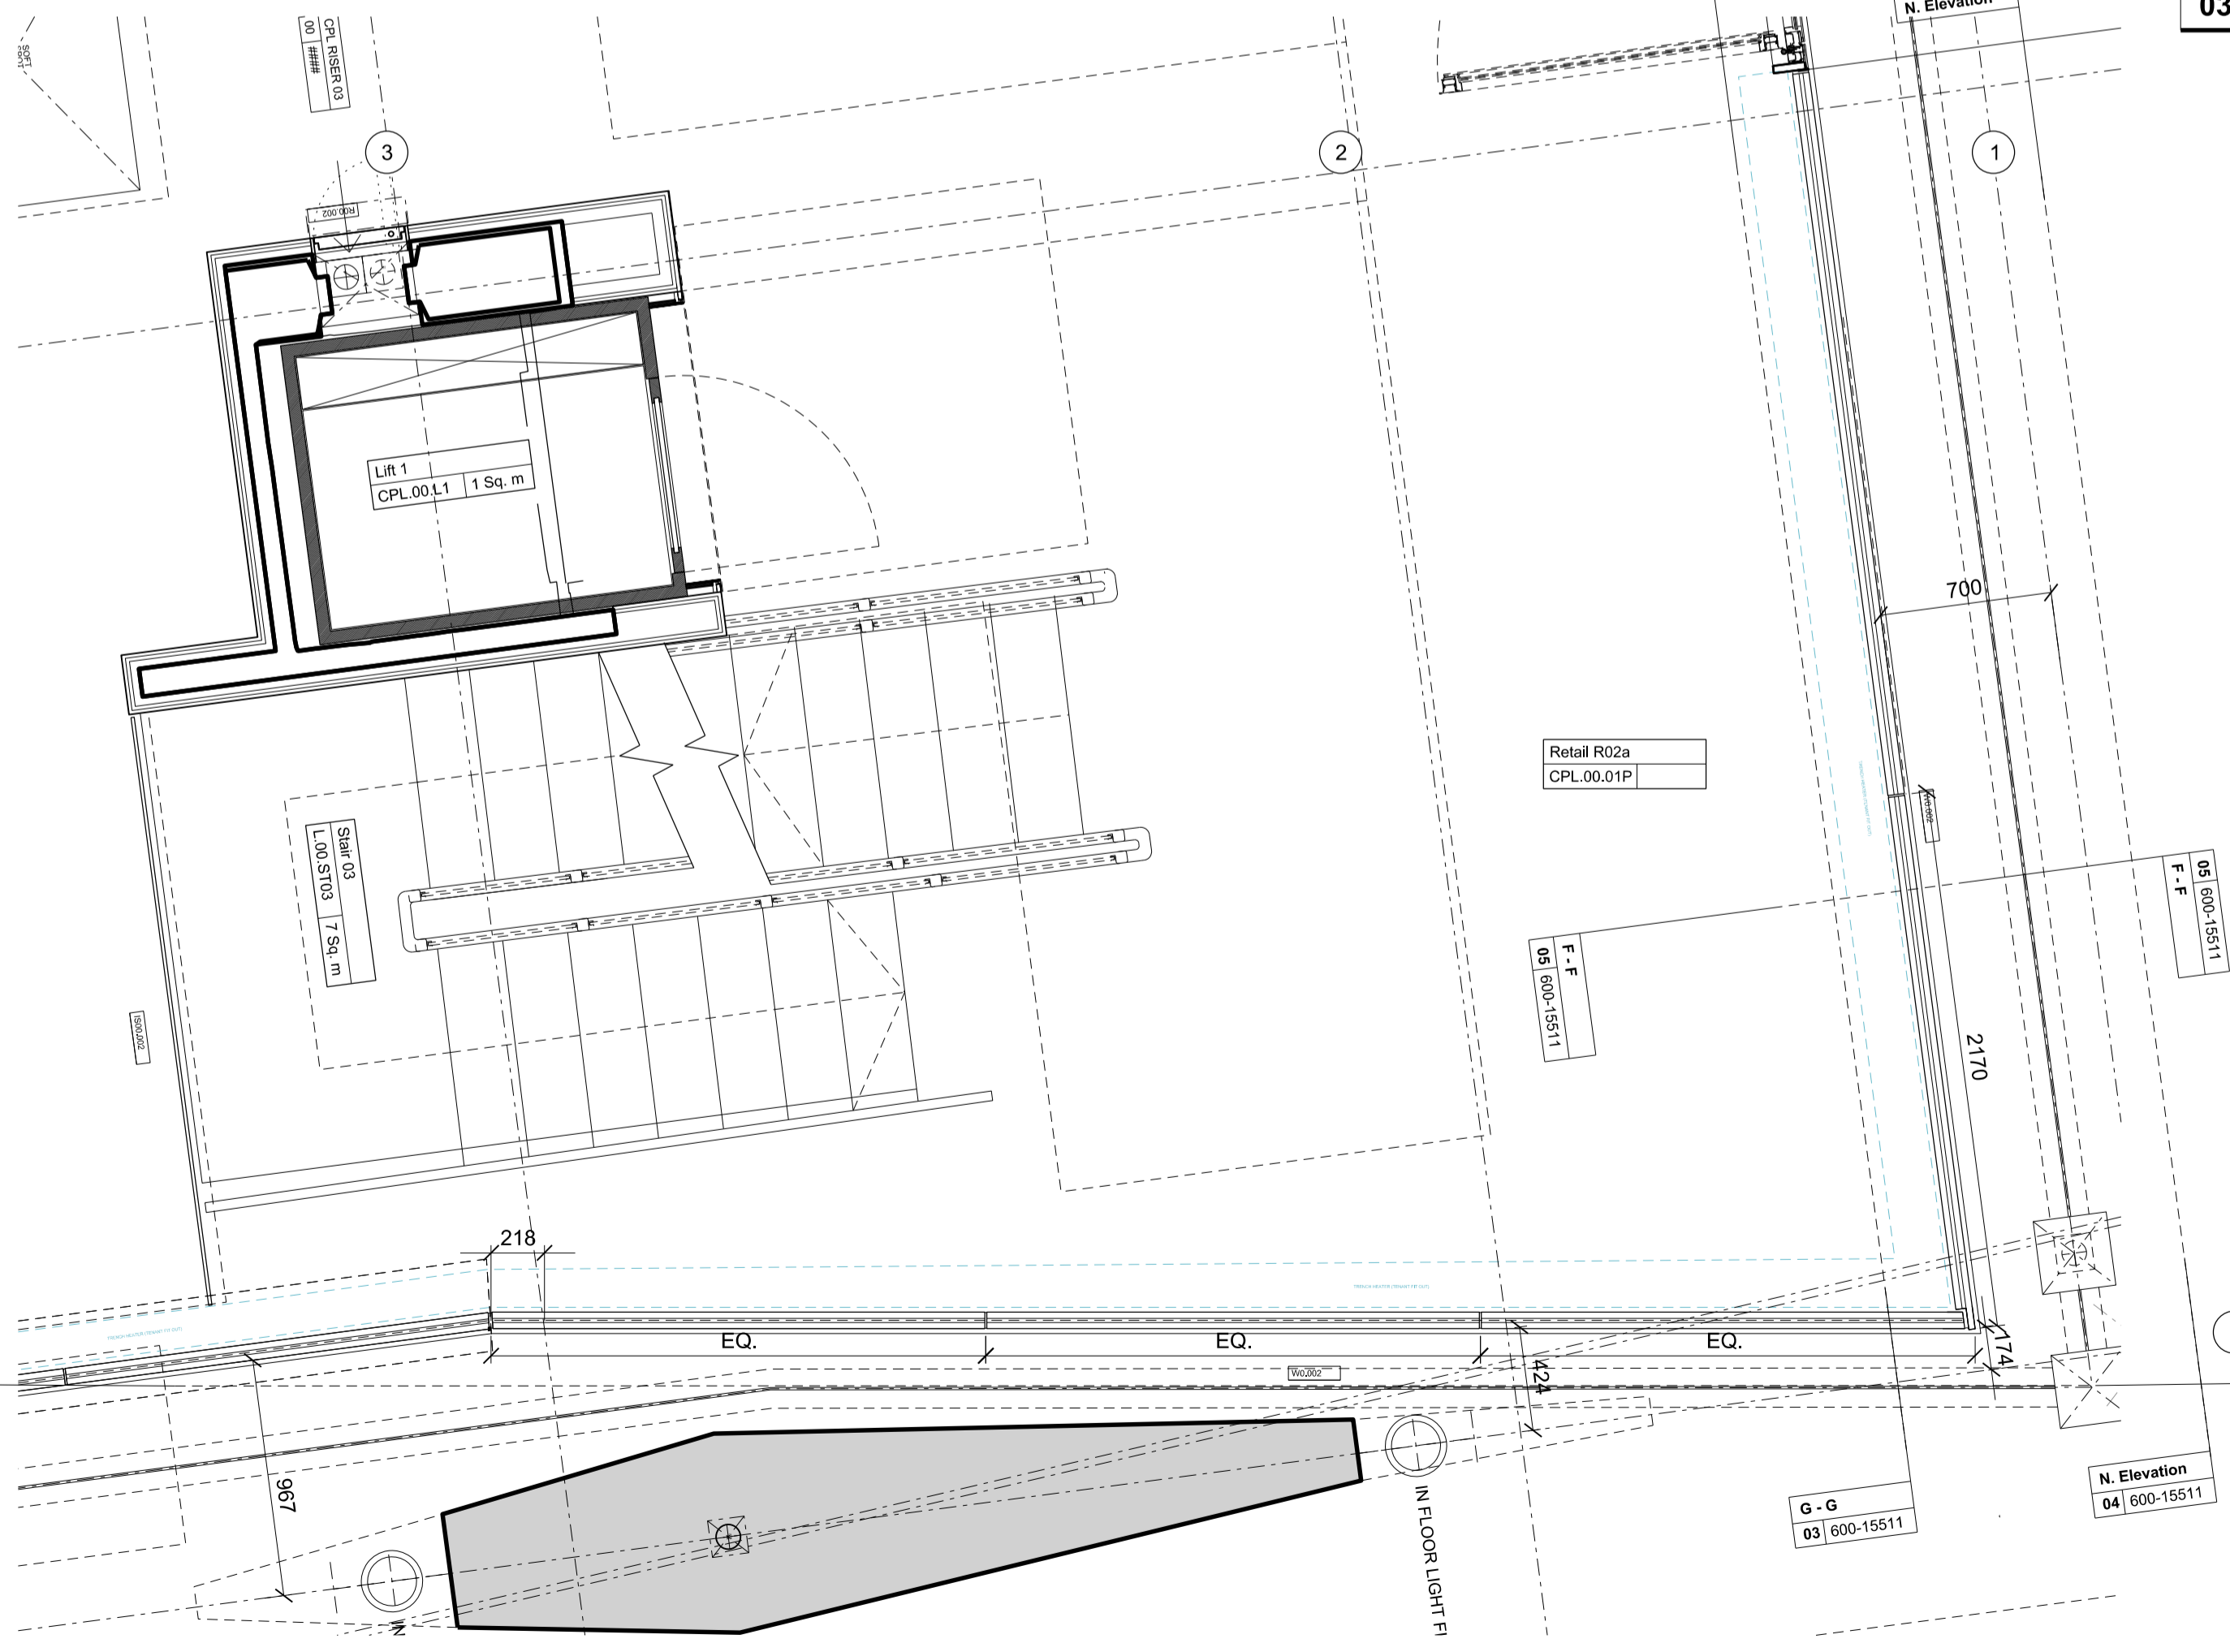


W0.002- Plan

02 600-15511


W0.002- Section GG

03 600-15511

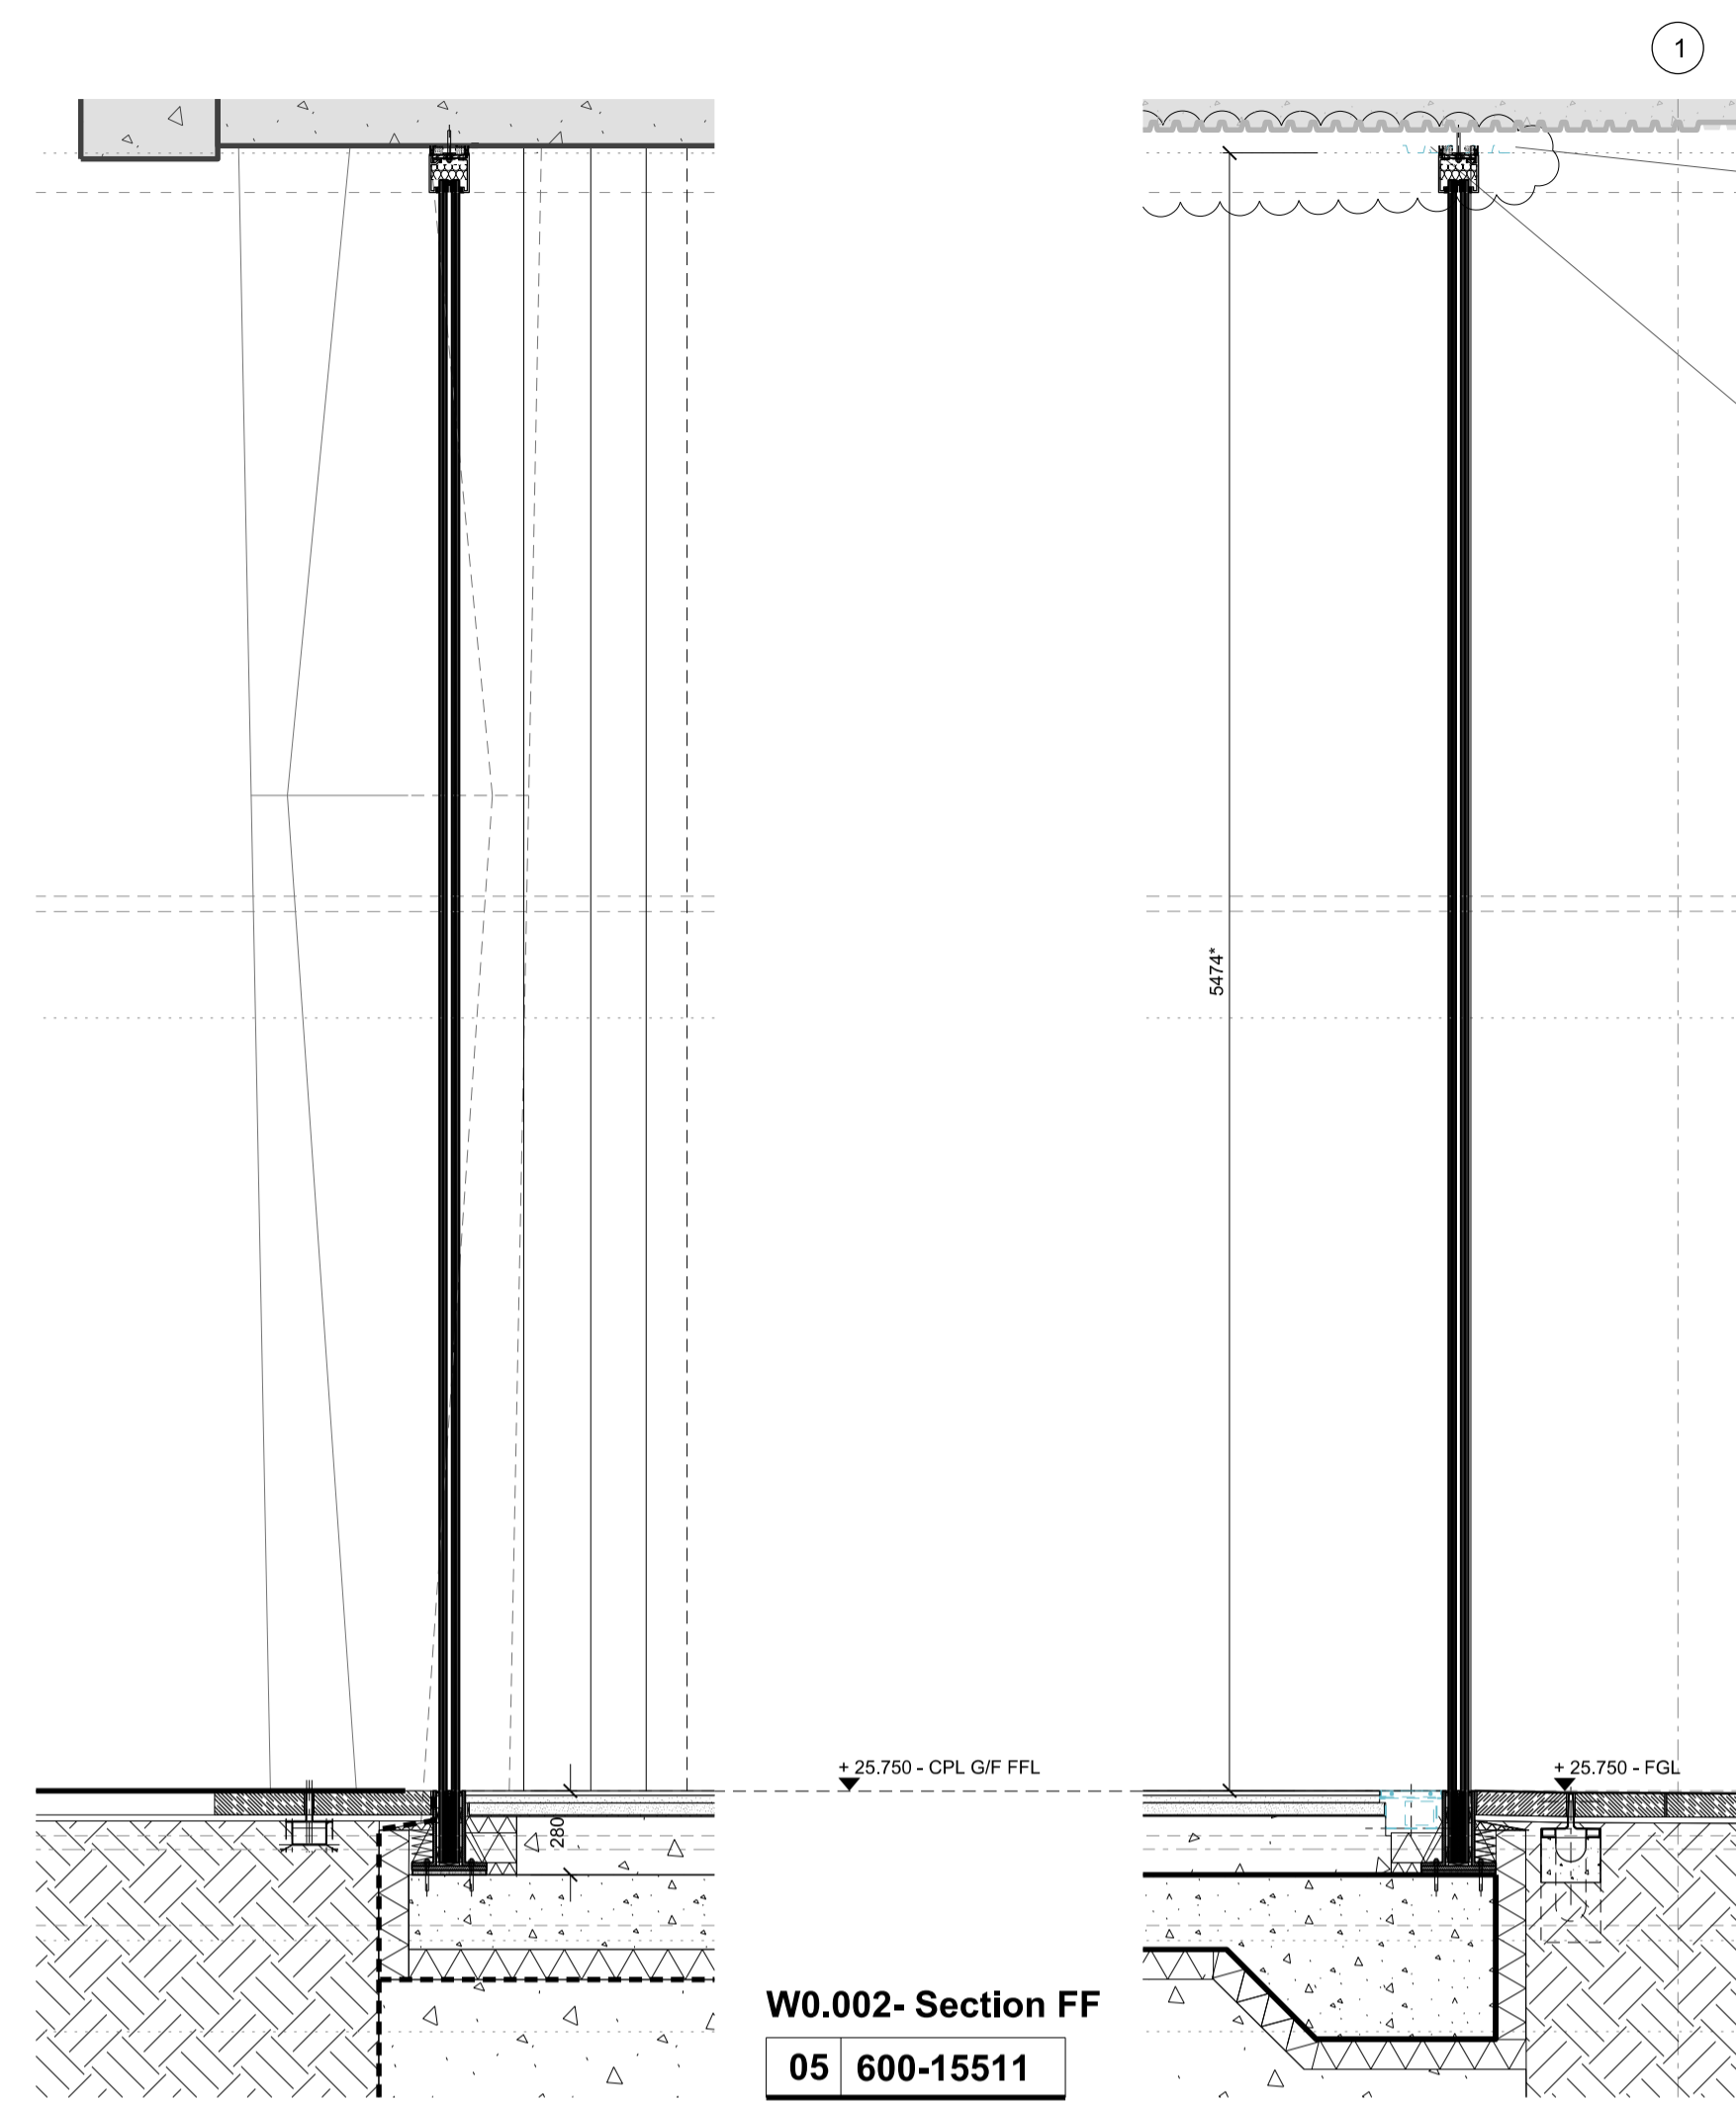

W0.002- Section FF


05 600-15511

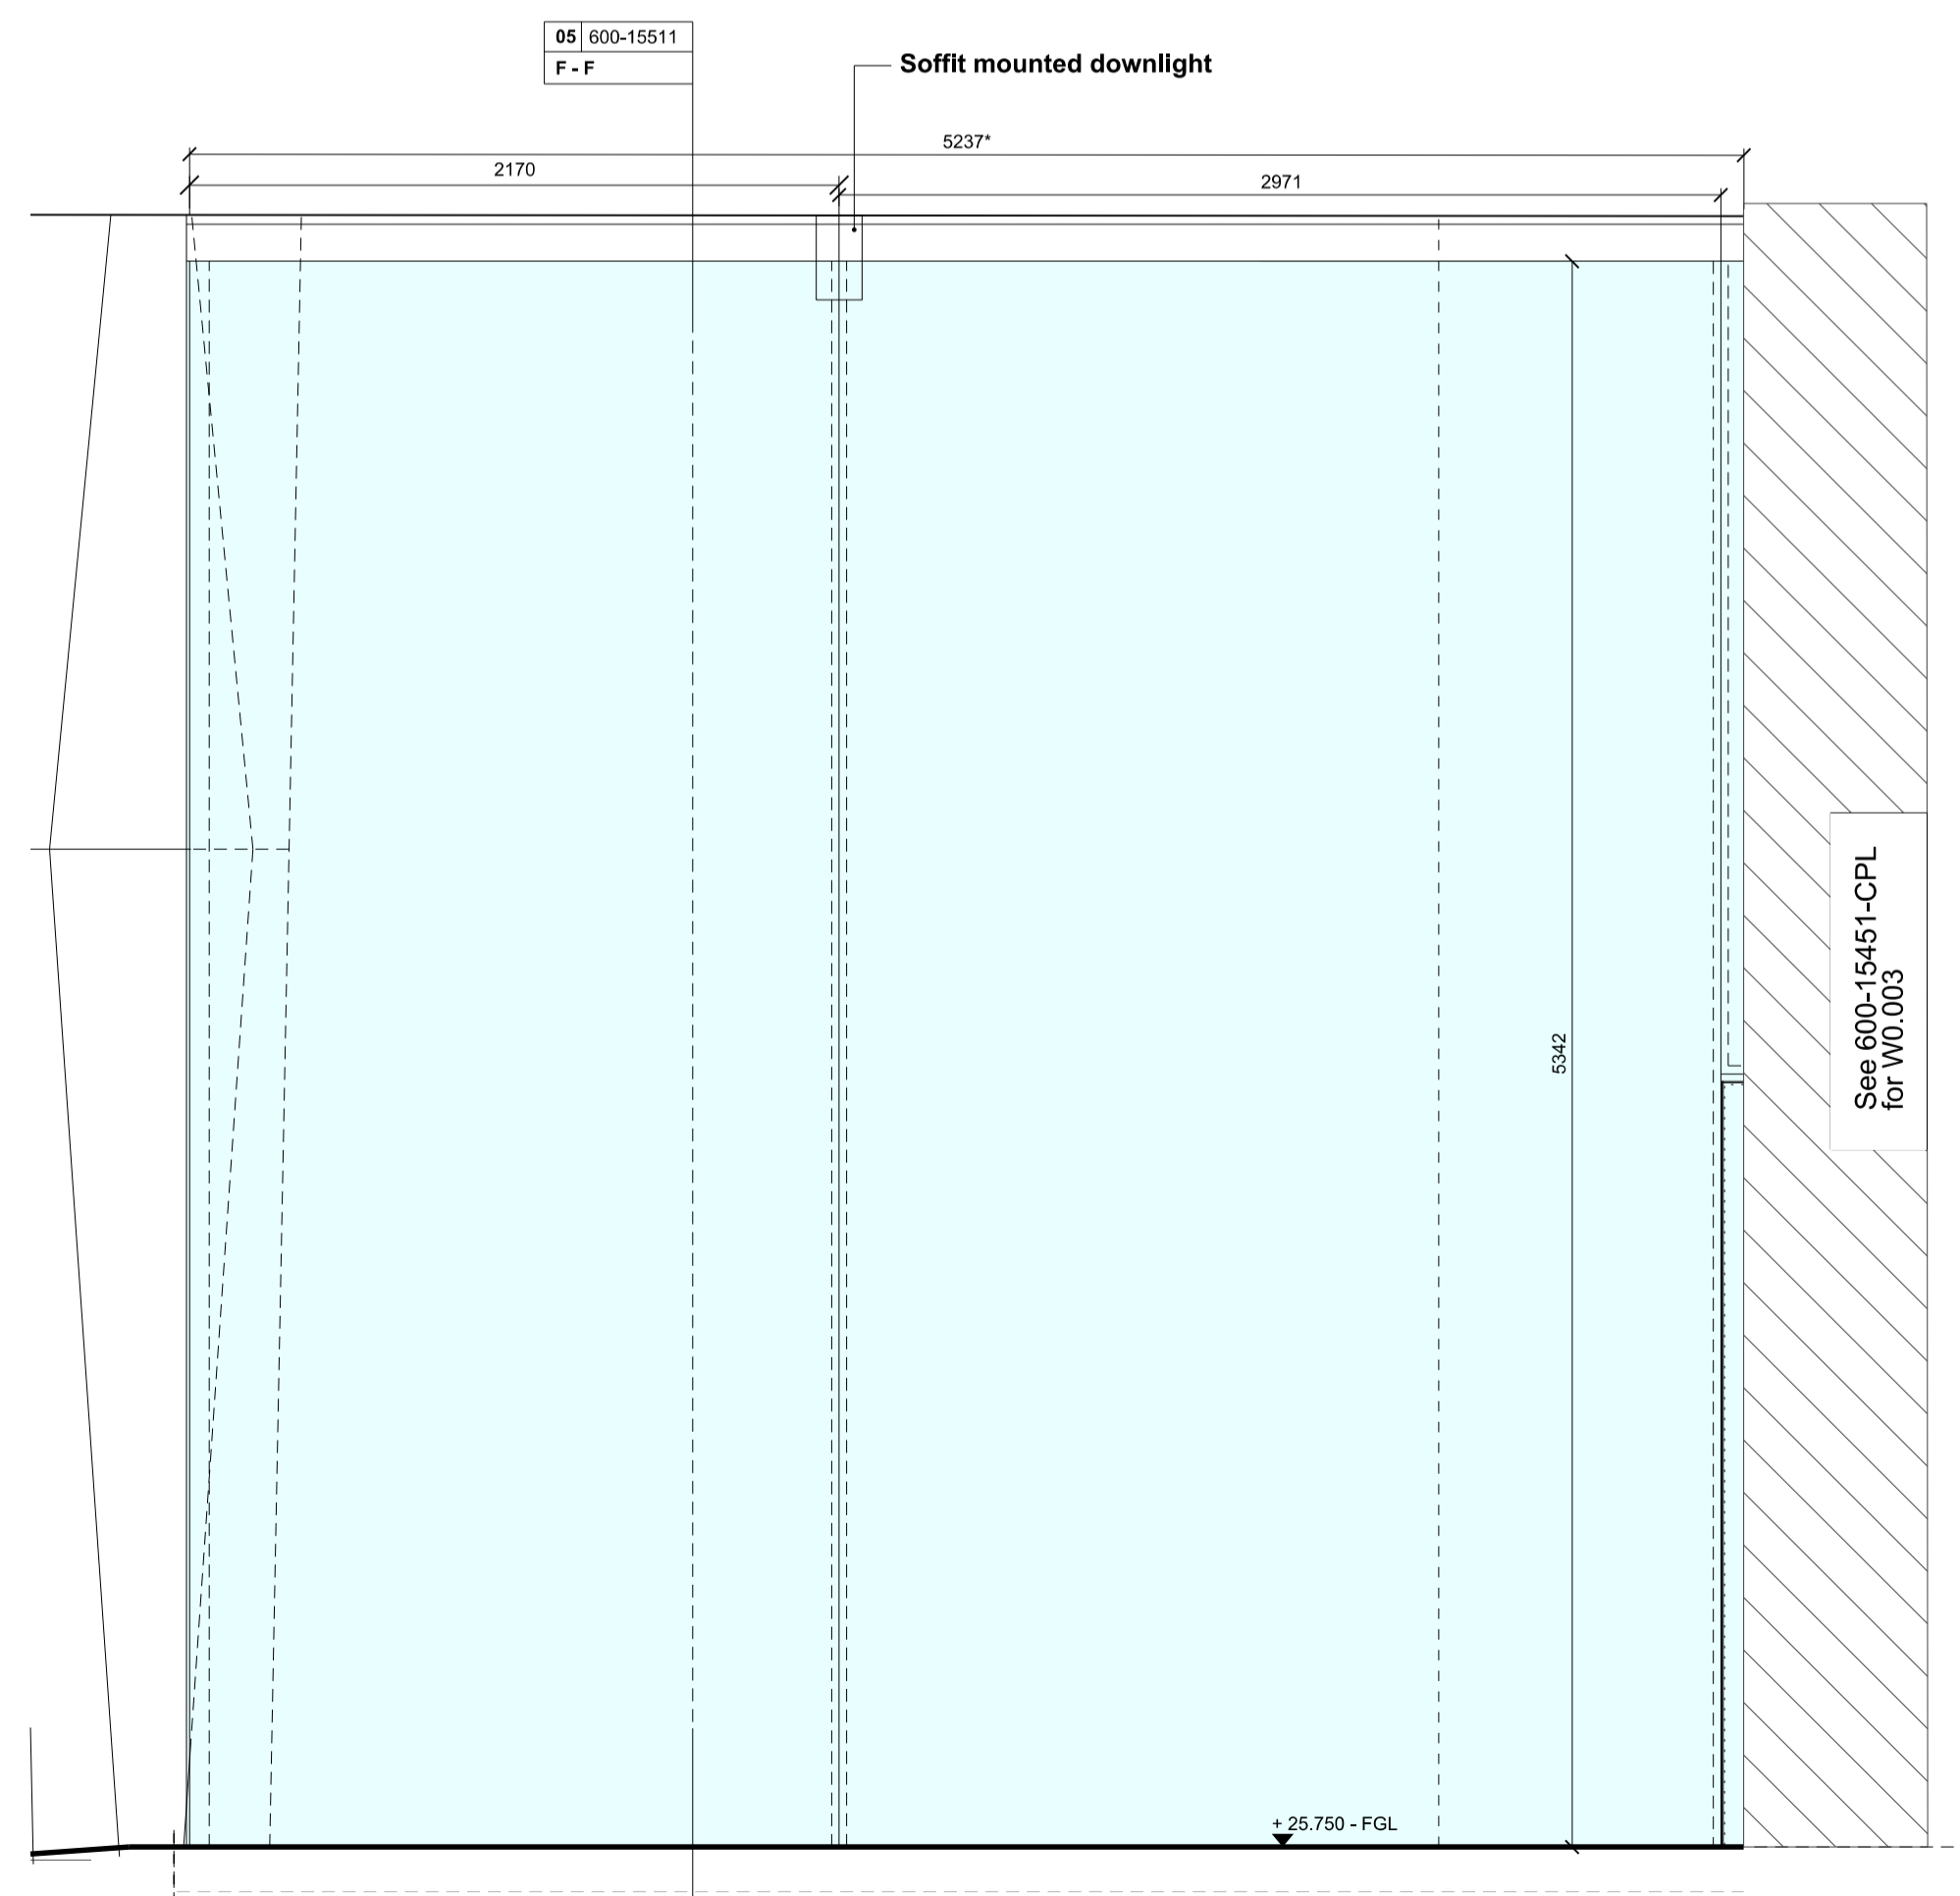


W0.002- N. Elevation

04 600-15511

NOTES  
DO NOT SCALE FROM THIS DRAWING.  
CONTRACTOR TO CHECK ALL DIMENSIONS ON SITE.  
ANY DISCREPANCIES TO BE REPORTED TO THE ARCHITECT IMMEDIATELY.  
THE SURVEY INFORMATION CONTAINED IN THIS DRAWING WAS PROVIDED BY PLOWMAN CRAVEN LTD AND BMCE LTD FOR FURTHER DETAIL PLEASE REQUEST AS APPROPRIATE.  
CONSTRUCTION DETAILS SUBJECT TO DISCHARGE OF PLANNING CONDITIONS  
ASBESTOS AND ANY DANGEROUS OR HAZARDOUS SUBSTANCES: AS MAIN CONTRACT PRELIMINARIES - CLAUSES A34/370 & A34/371A.  
THIS DRAWING HAS BEEN ISSUED PRIOR TO RECEIPT OF THE PRE-CONSTRUCTION INFORMATION REQUIRED BY THE DESIGN TEAM.  
COPYRIGHT RICK MATHER ARCHITECTS LLP ©

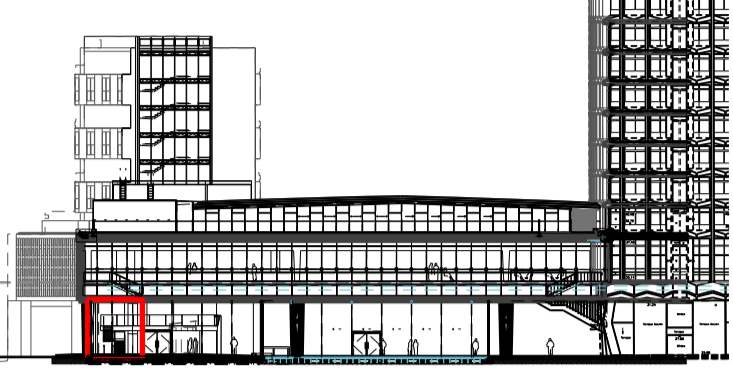


Location Elevation- CPL North

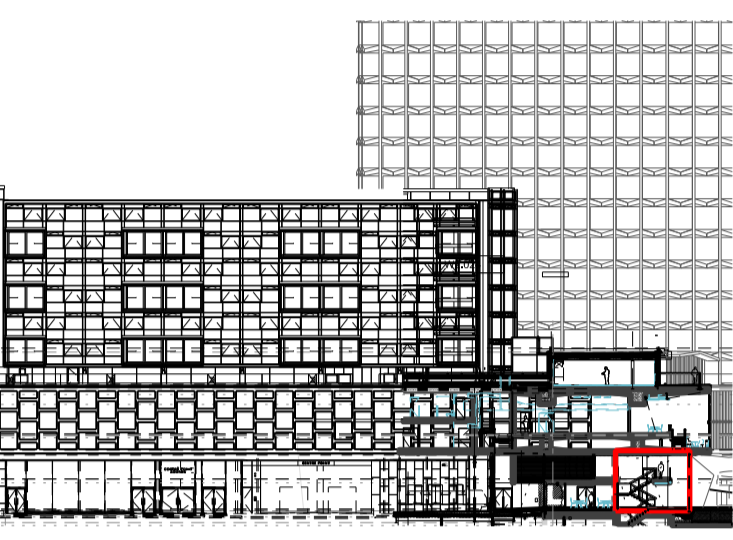

Location Elevation- CPL East

KEY  
\* ALL DIMENSIONS SHOWN ARE NOTIONAL, PENDING CONFIRMATION FROM DETAILED SURVEY BY OTHERS.  
DENOTES EXISTING

REV	DATE	DESCRIPTION
PL1	02.09.16	Condition for discharge 3a

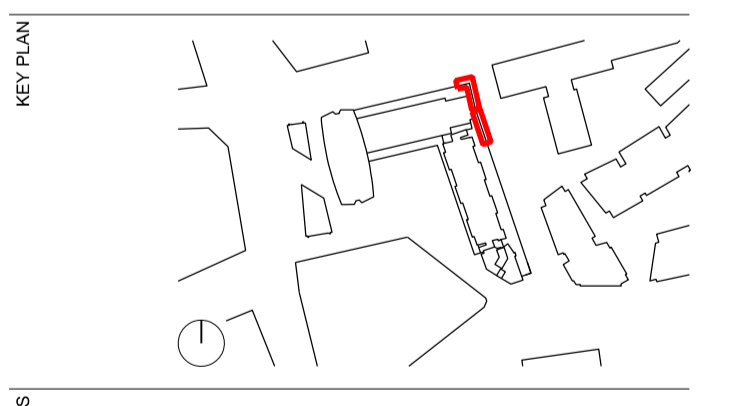

STATUS **PLANNING**

**RICK MATHER ARCHITECTS ©**  
123 Camden High Street London NW1 7JR  
T: 020 7284 1727 F: 020 7287 7826  
info@rickmather.com www.rickmather.com

JOB **Centre Point**  
101-103 New Oxford Street  
London, WC1A 1DD

TITLE **Component Drawing**  
Glazing- R02 Motorised Sliding Doors  
W0.002

DRAWN	JOB #	DRG #	REV
GC	600	15511-CPL	PL1

CHECKED	SCALE	SIZE	DATE	REV	DATE
MF	1:25	A1	AUG 13	REV	02.09.16