

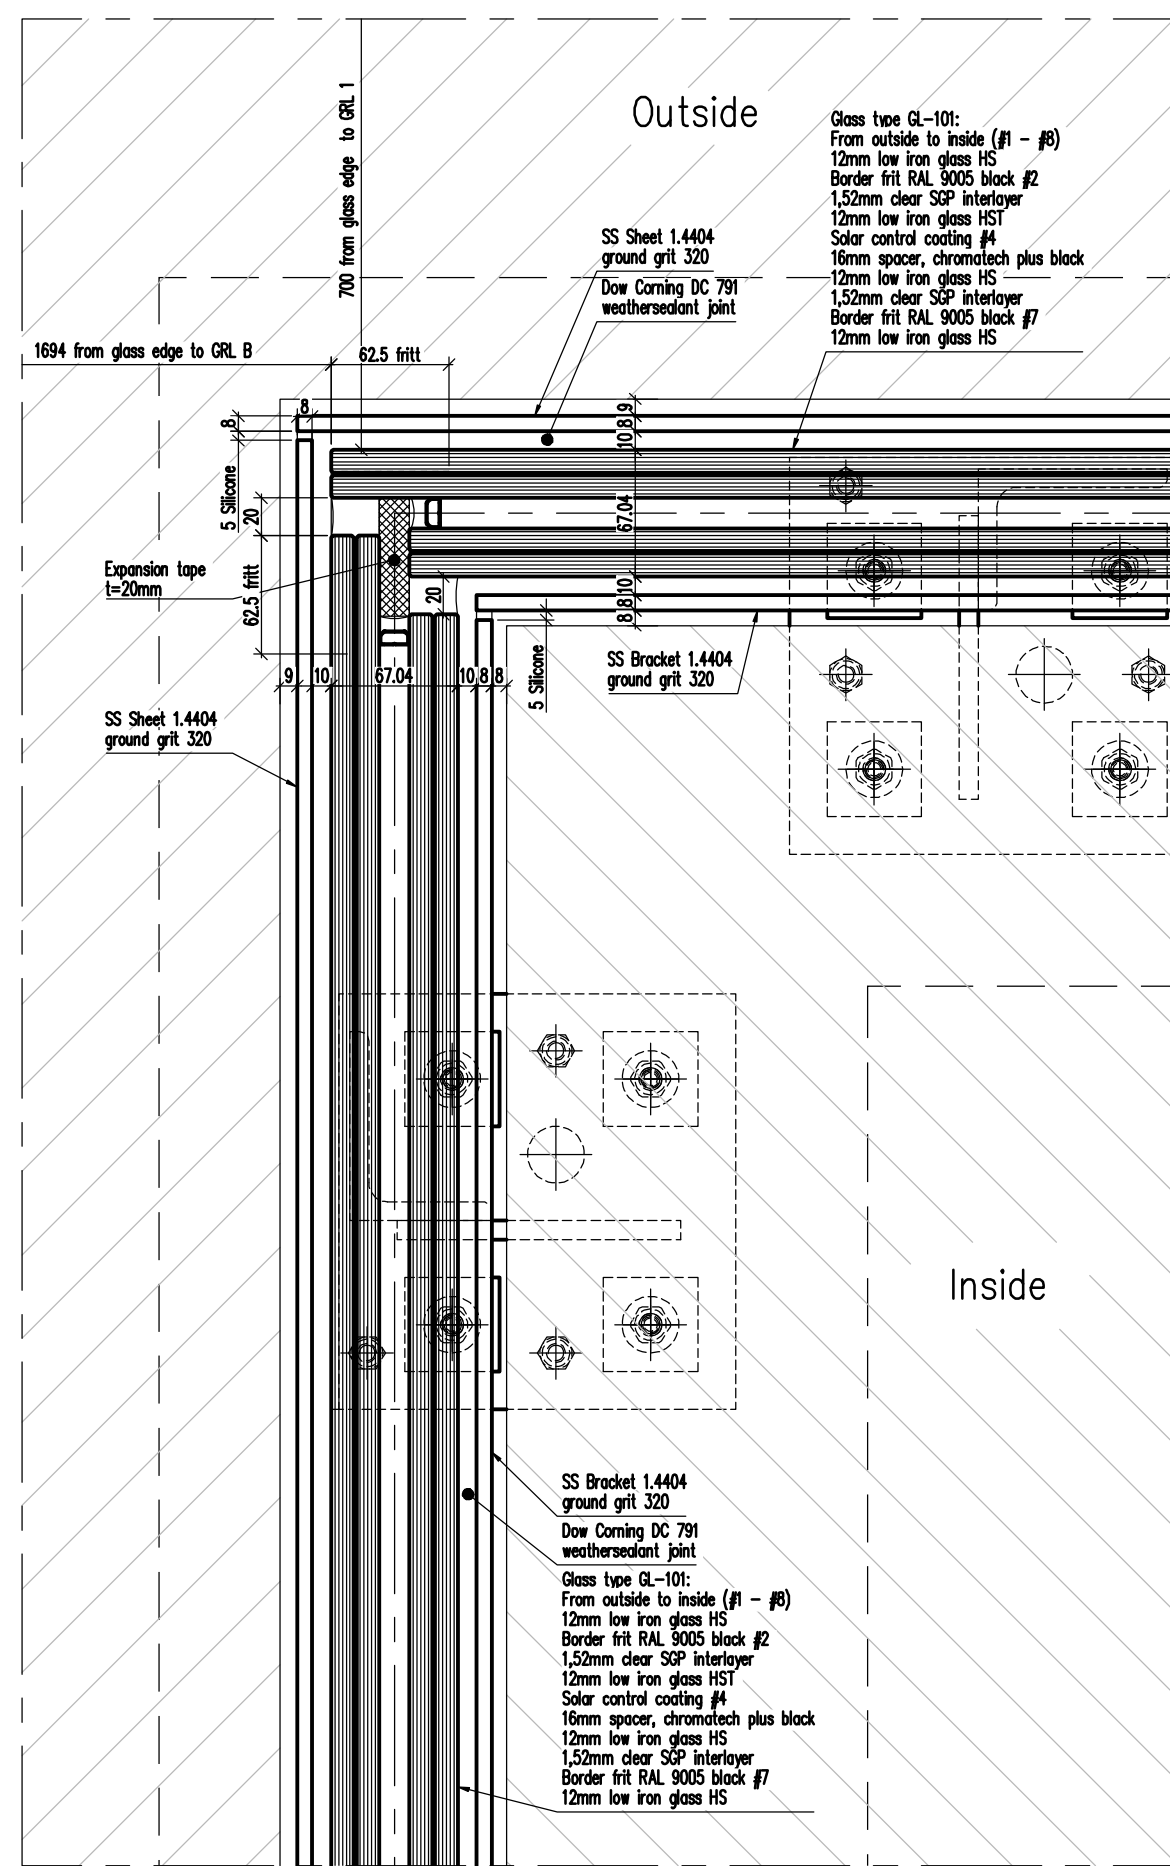


4 Standard corner detail bottom  
SCALE 1:2

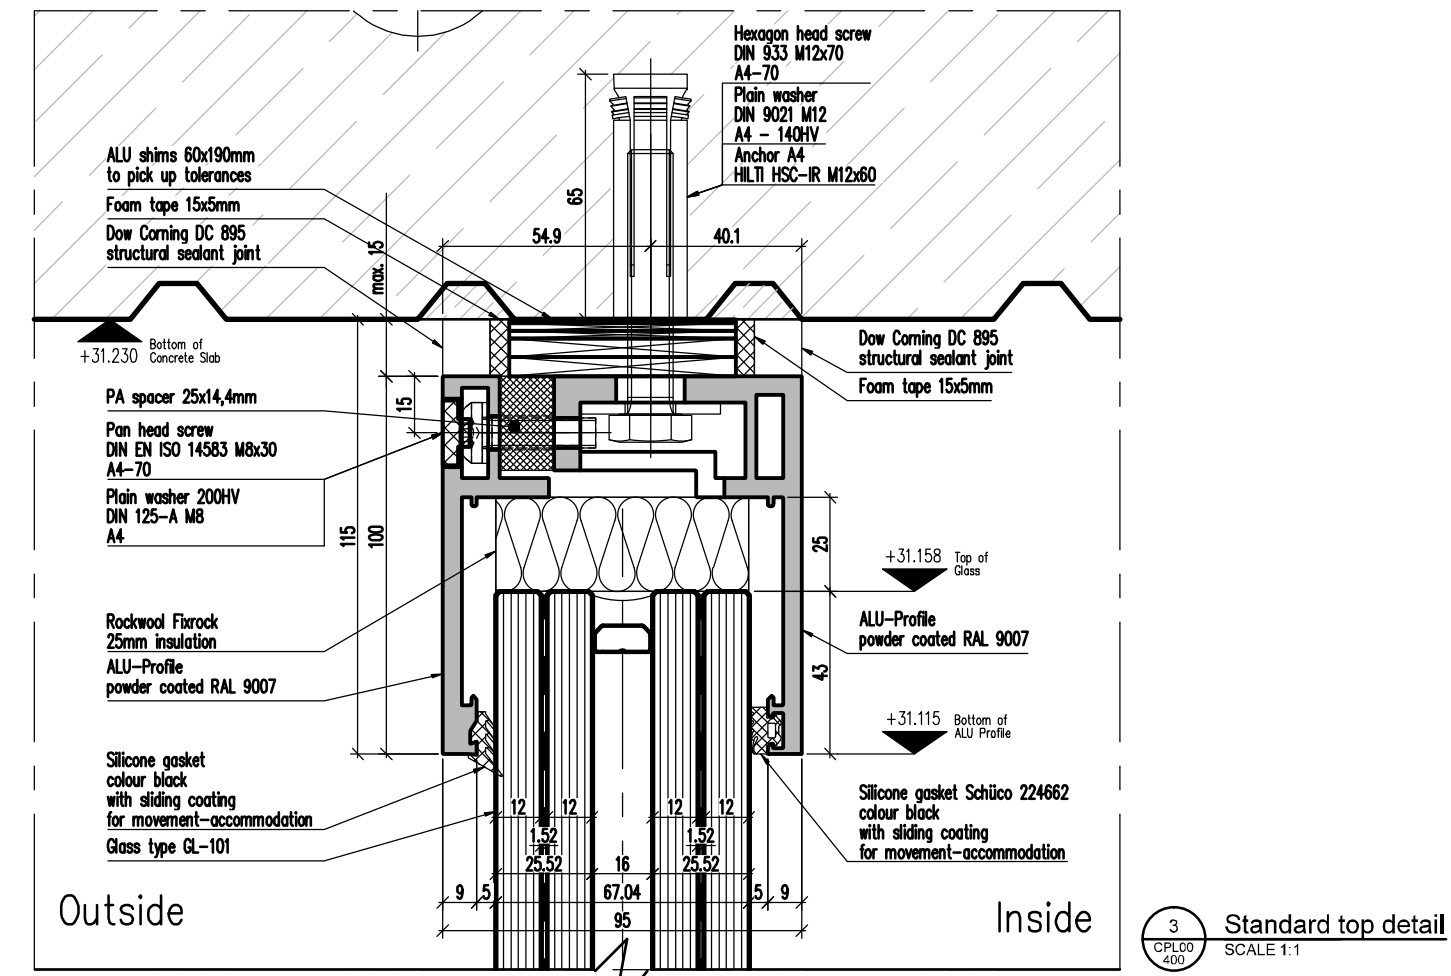

2 Standard bottom detail  
SCALE 1:1

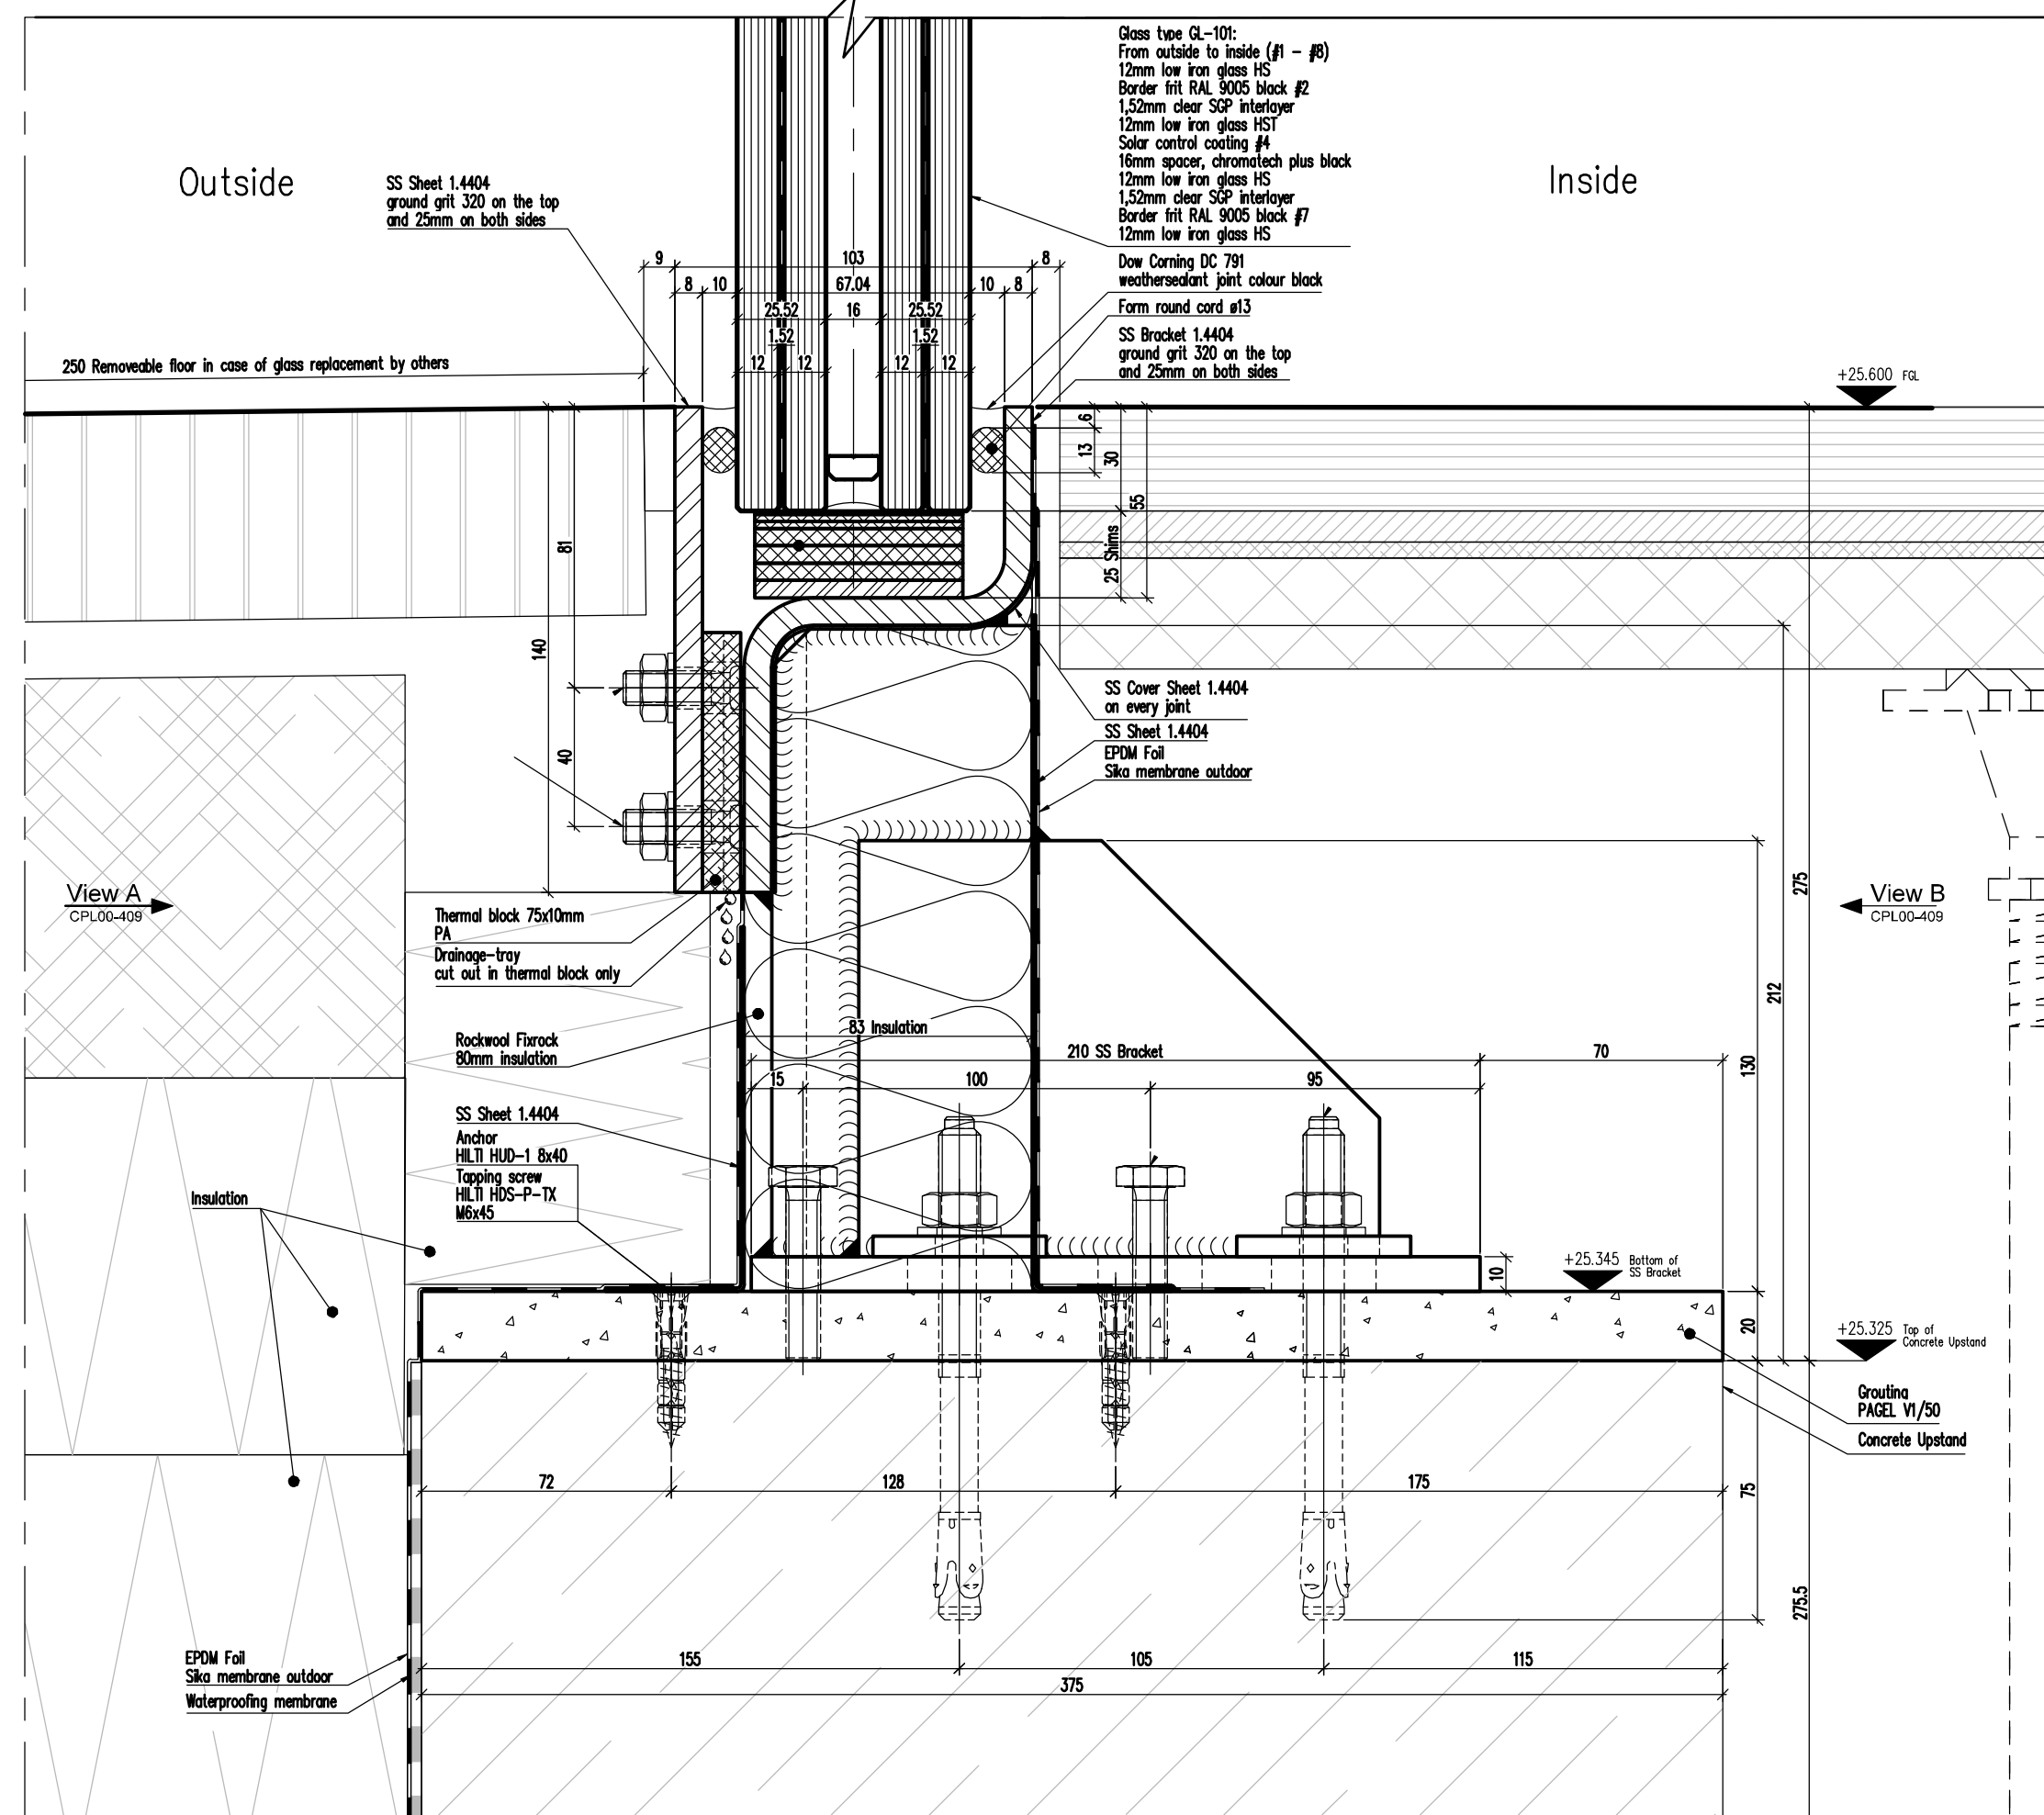

PL1	PLANNING SUBMISSION CPL FACADE	02.09.16
A	First issue	GED 22.07.2016
Rev	Revision Details	Check Date
Client: Atmacantar		
Contractor: <b>Brookfield MULTIPLEX</b> <b>BM</b>		
seele UK Ltd Unit A33 Jack's Place 6 Corbet Place London E1 6NN United Kingdom		
Project: Centre Point London		
Title: Standard Bottom detail / corner detail CPL - Facade H13A Type 115A		
Status For Construction	Date 02.09.16	Scale 1:2 @ A1
Job No. 658	Drawn by: GED	Checked: HD
Origin	CISFB Code	Bldg Code
Level	Series	Revision
D801	21	CPL 00 401 PL1