



W0.003- E. Elevation
01 600-15451

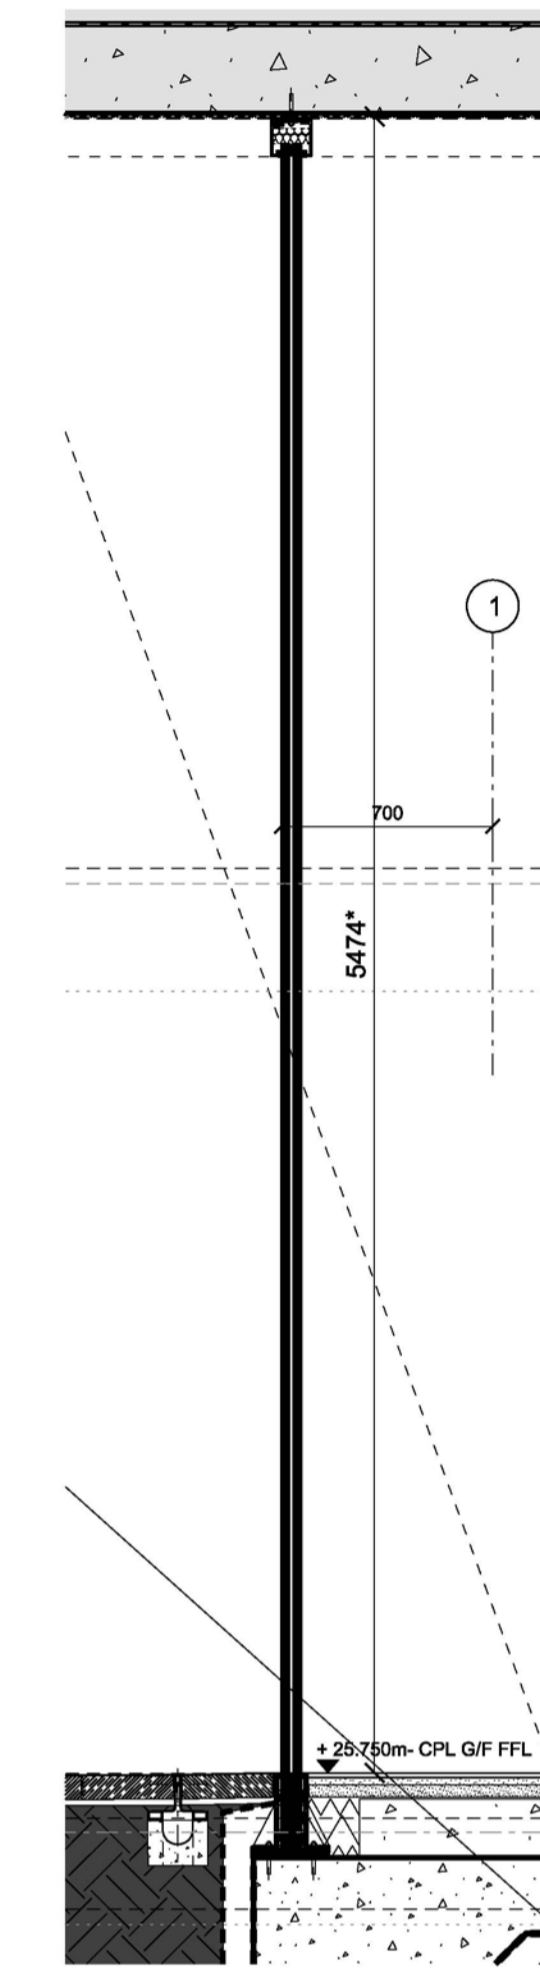


W0.003- Section EE
03 600-15451

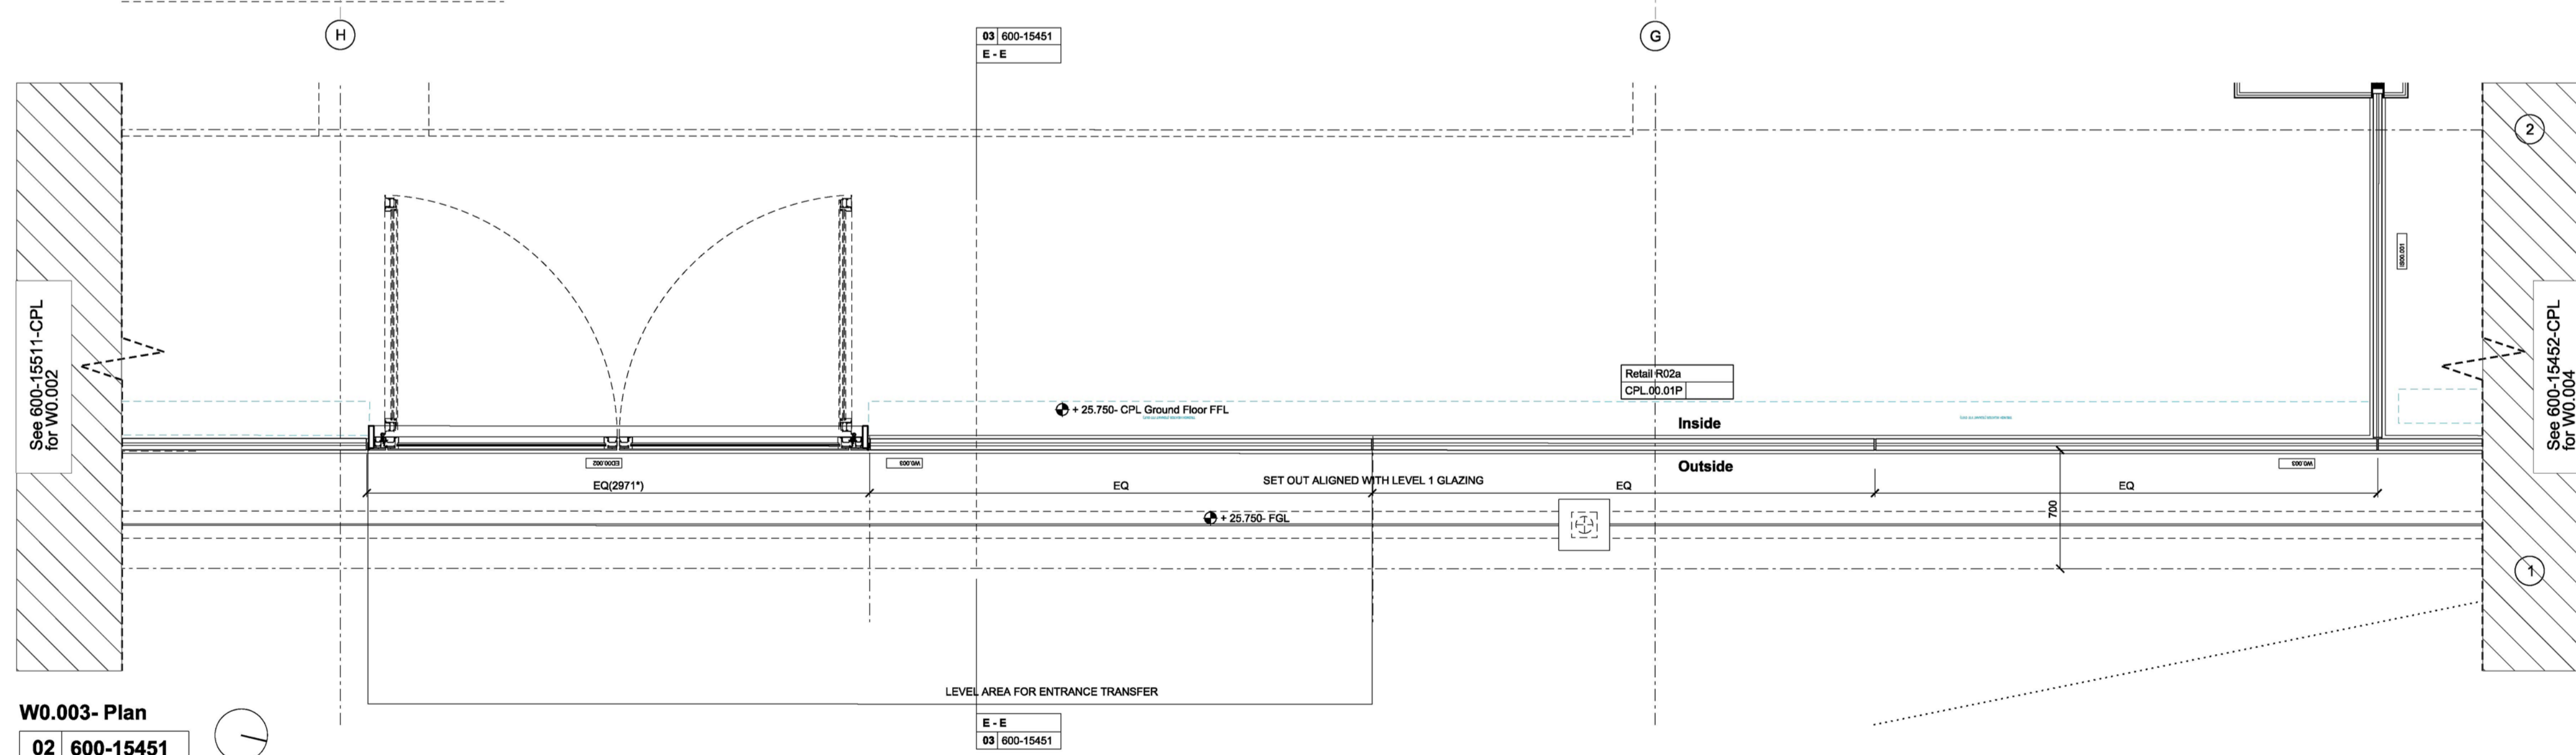

W0.003- Plan
02 600-15451


NOTES
DO NOT SCALE FROM THIS DRAWING.
CONTRACTOR TO CHECK ALL DIMENSIONS ON SITE.
ANY DISCREPANCIES TO BE REPORTED TO THE ARCHITECT IMMEDIATELY.
THE SURVEY INFORMATION CONTAINED IN THIS DRAWING WAS PROVIDED BY PLOWMAN CRAVEN LTD AND BMCE LTD FOR FURTHER DETAIL PLEASE REQUEST AS APPROPRIATE.
CONSTRUCTION DETAILS SUBJECT TO DISCHARGE OF PLANNING CONDITIONS
ASBESTOS AND ANY DANGEROUS OR HAZARDOUS SUBSTANCES: AS MAIN CONTRACT PRELIMINARIES - CLAUSES A34370 & A34371A.
THIS DRAWING HAS BEEN ISSUED PRIOR TO RECEIPT OF THE PRE-CONSTRUCTION INFORMATION REQUIRED BY THE DESIGN TEAM.
COPYRIGHT RICK MATHER ARCHITECTS LLP ©

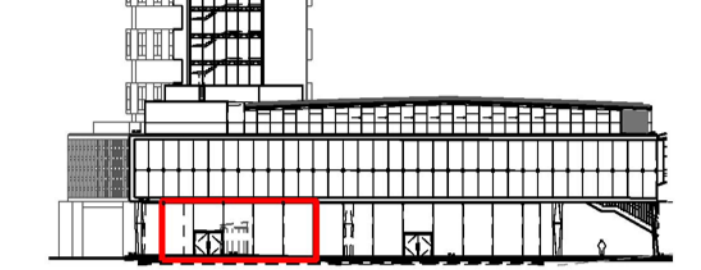

Location Elevation-North
KEY
* ALL DIMENSIONS SHOWN ARE NOTIONAL PENDING CONFIRMATION FROM DETAILED SURVEY BY OTHERS.
■ DENOTES EXISTING

REVISIONS

REV	DATE	DESCRIPTION
PL1	02.09.16	Condition discharge 3a

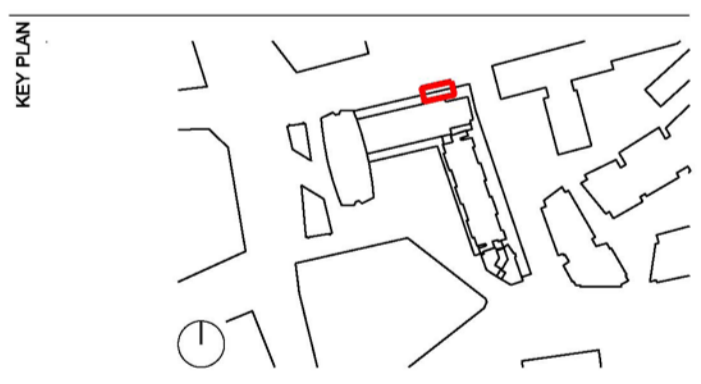

PLANNING

RICK MATHER ARCHITECTS ©
123 Camden High Street London NW1 7JR
T: 020 7284 1727 F: 020 7287 7826
info@rickmather.com www.rickmather.com

JOB
Centre Point
101-103 New Oxford Street
London, WC1A 1DD

TITLE
Component Drawing
Glazing- R02
W0.003

DRAWN	JOB #	DRG #	REV
GC	600	15451-CPL	PL1
CHECKED	SCALE	SIZE	DATE
GM	1:25	A1	AUG 13
REV/DATE	02.09.16		