



W0.004- N. Elevation 01

01 600-15452

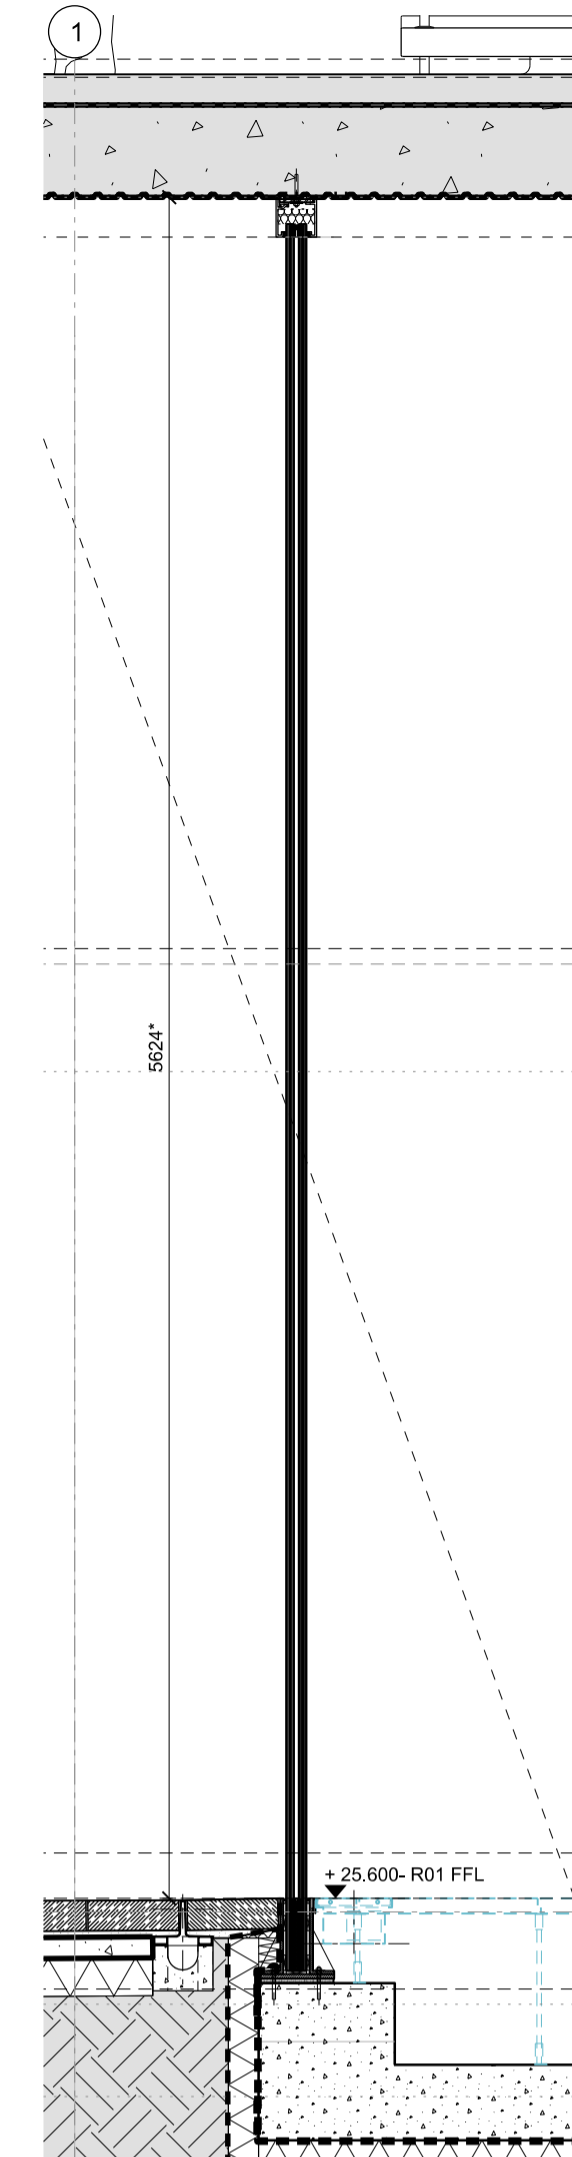

W0.004- Section DD


02 600-15452

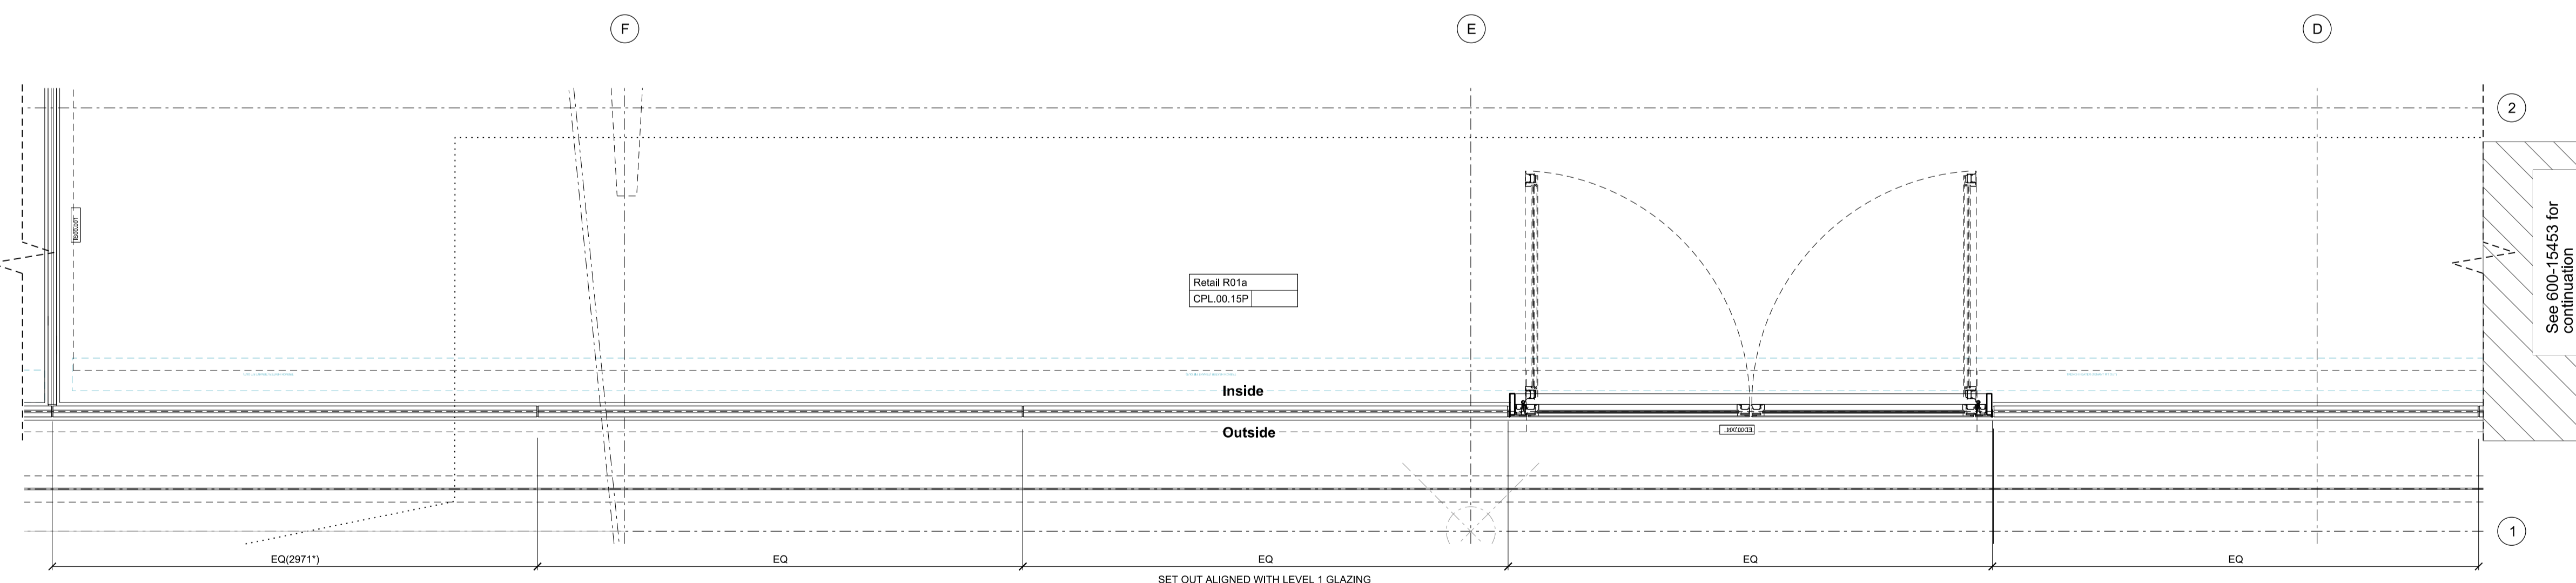

W0.004- Plan 01

03 600-15452

NOTES
DO NOT SCALE FROM THIS DRAWING.
CONTRACTOR TO CHECK ALL DIMENSIONS ON SITE.
ANY DISCREPANCIES TO BE REPORTED TO THE ARCHITECT IMMEDIATELY.
THE SURVEY INFORMATION CONTAINED IN THIS DRAWING WAS PROVIDED BY PLOWMAN CRAVEN LTD AND BMCE LTD FOR FURTHER DETAIL. PLEASE REQUEST AS APPROPRIATE.
CONSTRUCTION DETAILS SUBJECT TO DISCHARGE OF PLANNING CONDITIONS
ASBESTOS AND ANY DANGEROUS OR HAZARDOUS SUBSTANCES: AS MAIN CONTRACT PRELIMINARIES - CLAUSES A34/370 & A34/371A.
THIS DRAWING HAS BEEN ISSUED PRIOR TO RECEIPT OF THE PRE-CONSTRUCTION INFORMATION REQUIRED BY THE DESIGN TEAM.
COPYRIGHT RICK MATHER ARCHITECTS LLP ©

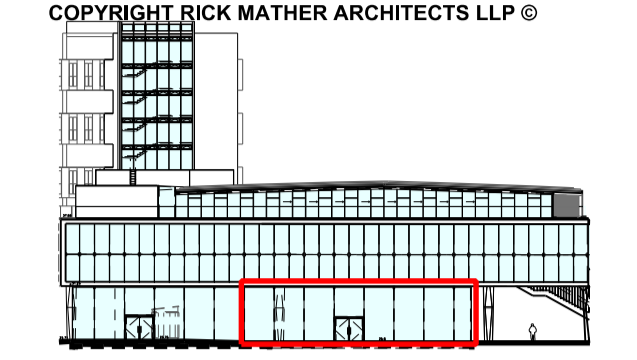


Location Elevation- North

KEY
* ALL DIMENSIONS SHOWN ARE NOTIONAL PENDING CONFIRMATION FROM DETAILED SURVEY BY OTHERS.
■ DENOTES EXISTING

REVISIONS

REV	DATE	DESCRIPTION
PL1	02.09.16	Condition discharge 3a

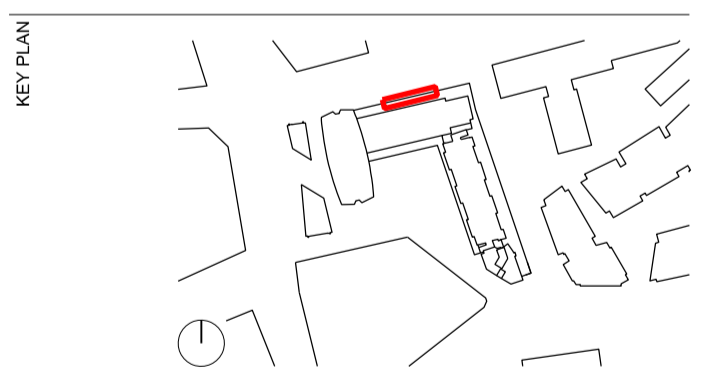

STATUS
PLANNING

RICK MATHER ARCHITECTS ©
123 Camden High Street London NW1 7JR
T: 020 7284 1727 F: 020 7287 7626
info@rickmather.com www.rickmather.com

JOB
Centre Point
101-103 New Oxford Street
London, WC1A 1DD

TITLE
Components Drawing
Glazing- R01
W0.004- 1 of 3

DRAWN	GC	JOB #	DRG #	REV
		600	15452-CPL	PL1

CHECKED	SCALE@A1	SIZE	DATE	REV/DATE
GM	1:25	A1	JUL 13	02.09.16