



W0.004- N. Elevation 02

01 600-15453

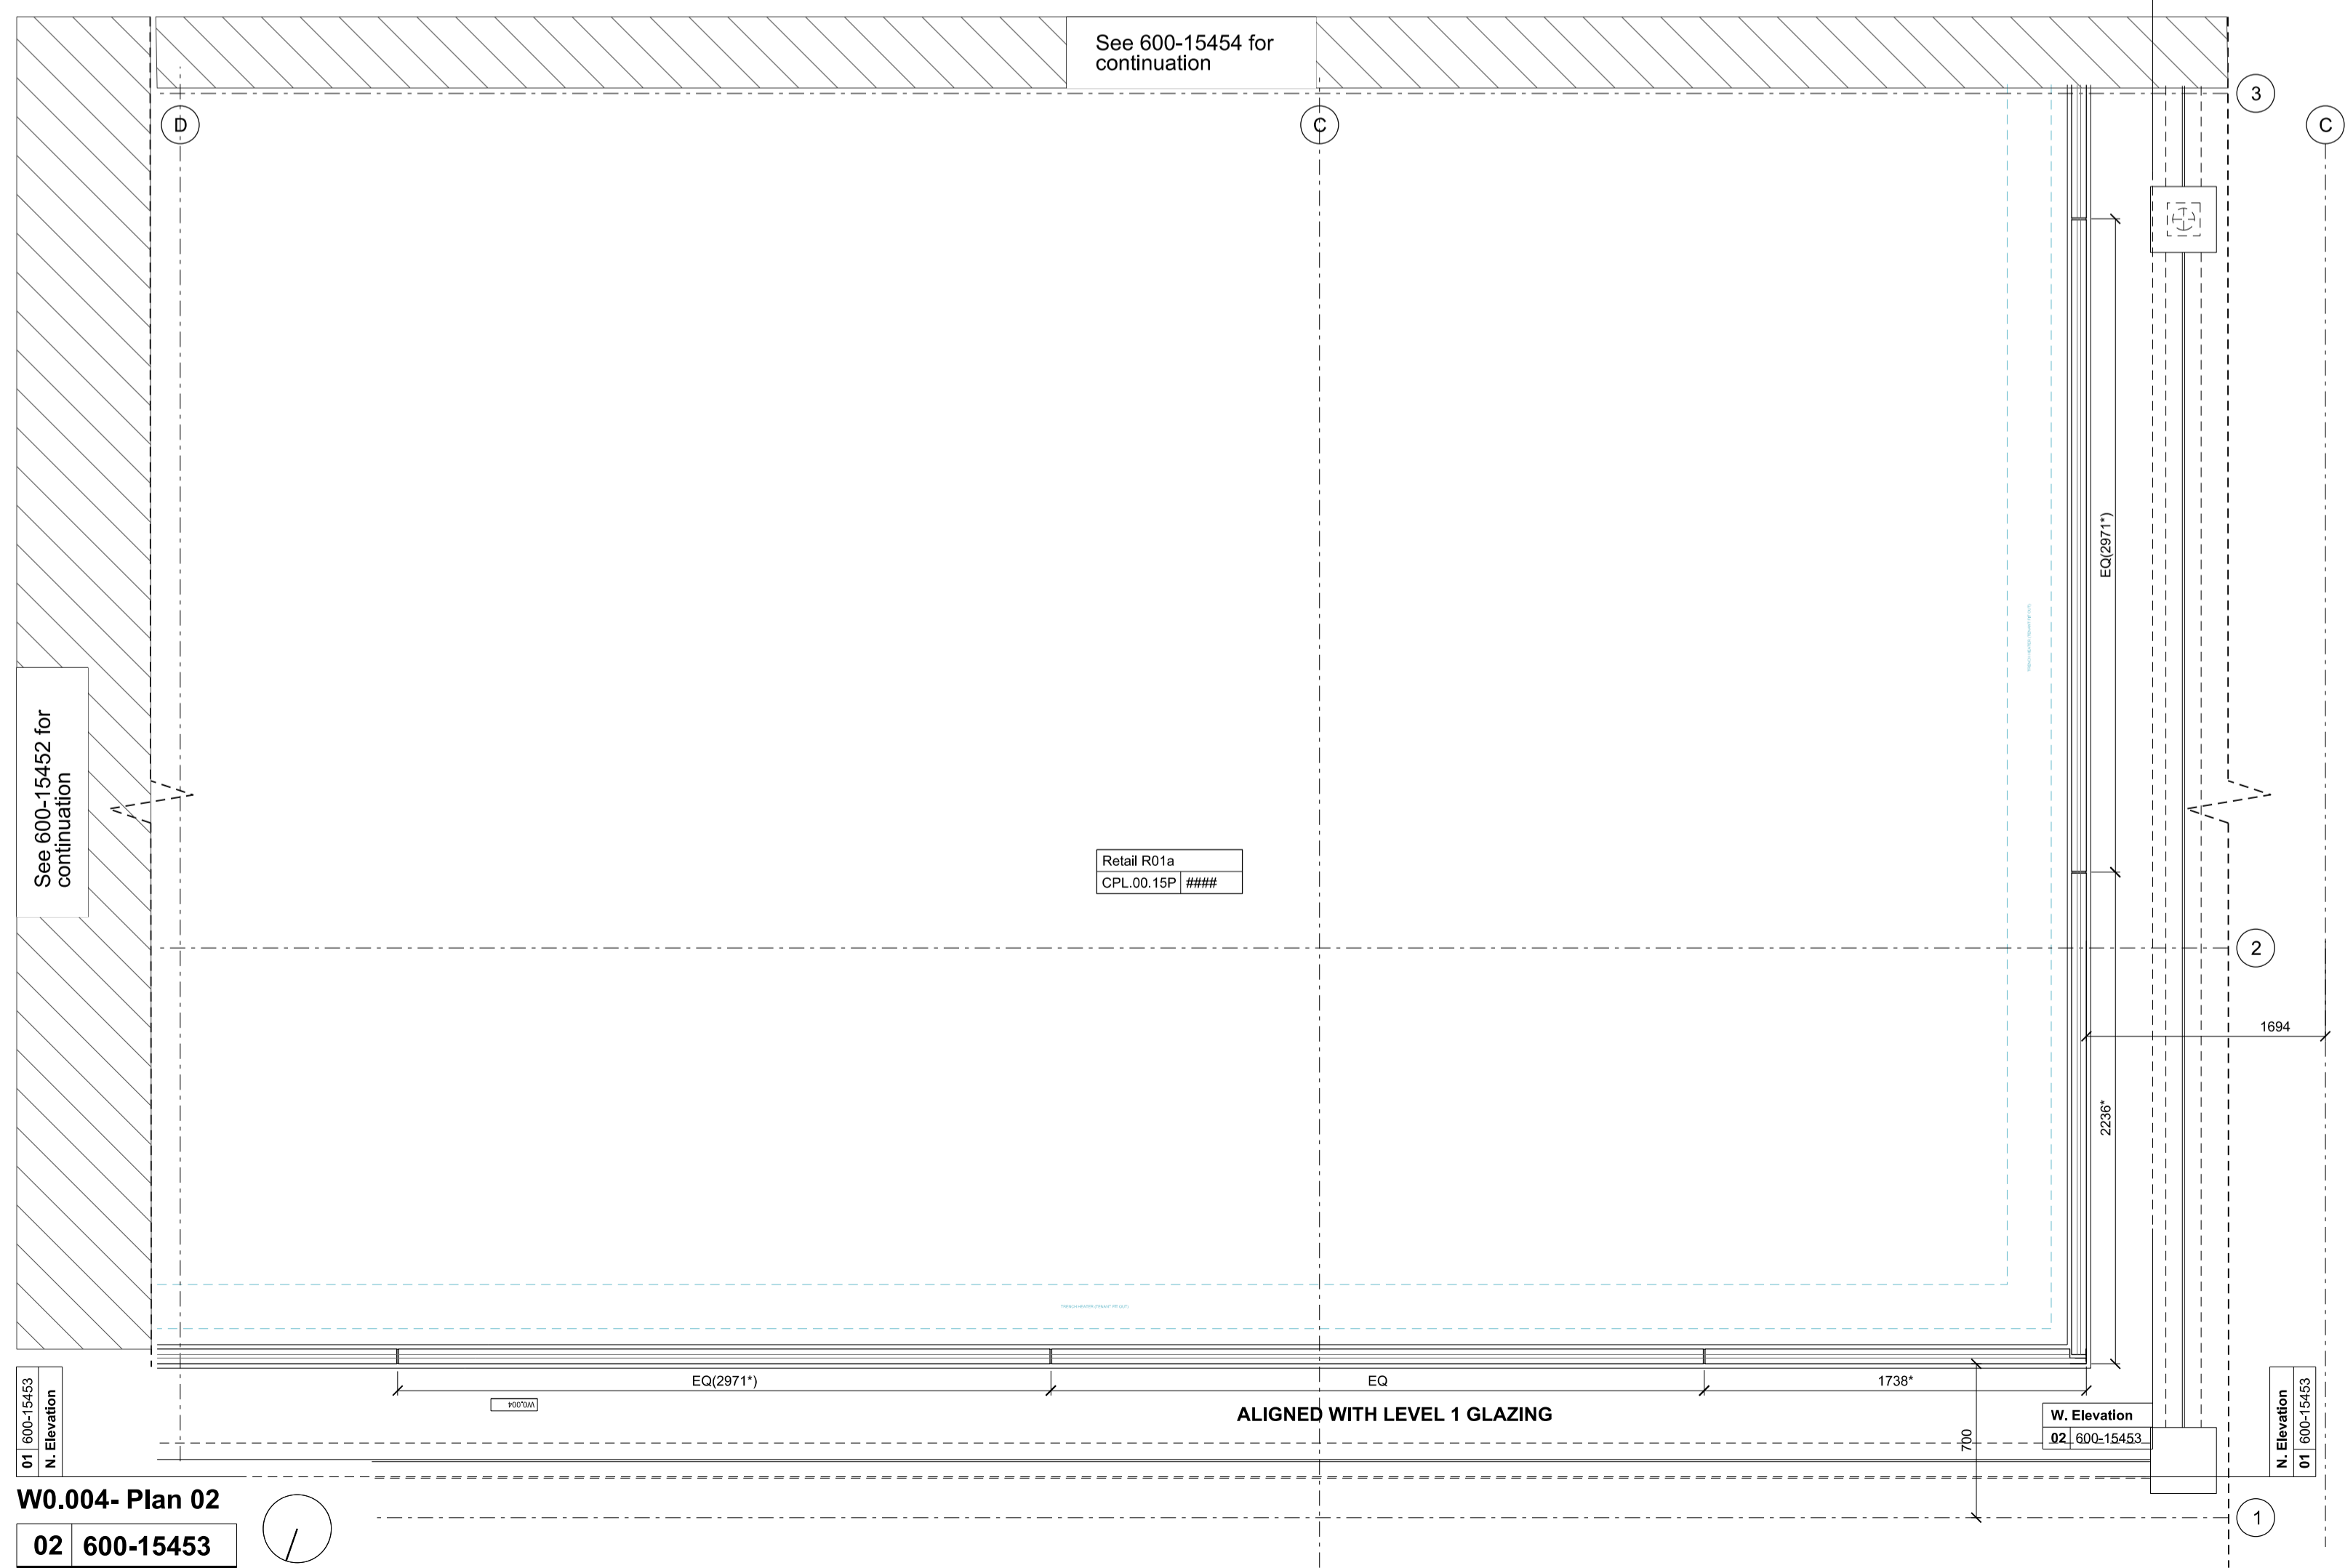


W0.004- Plan 02

02 600-15453

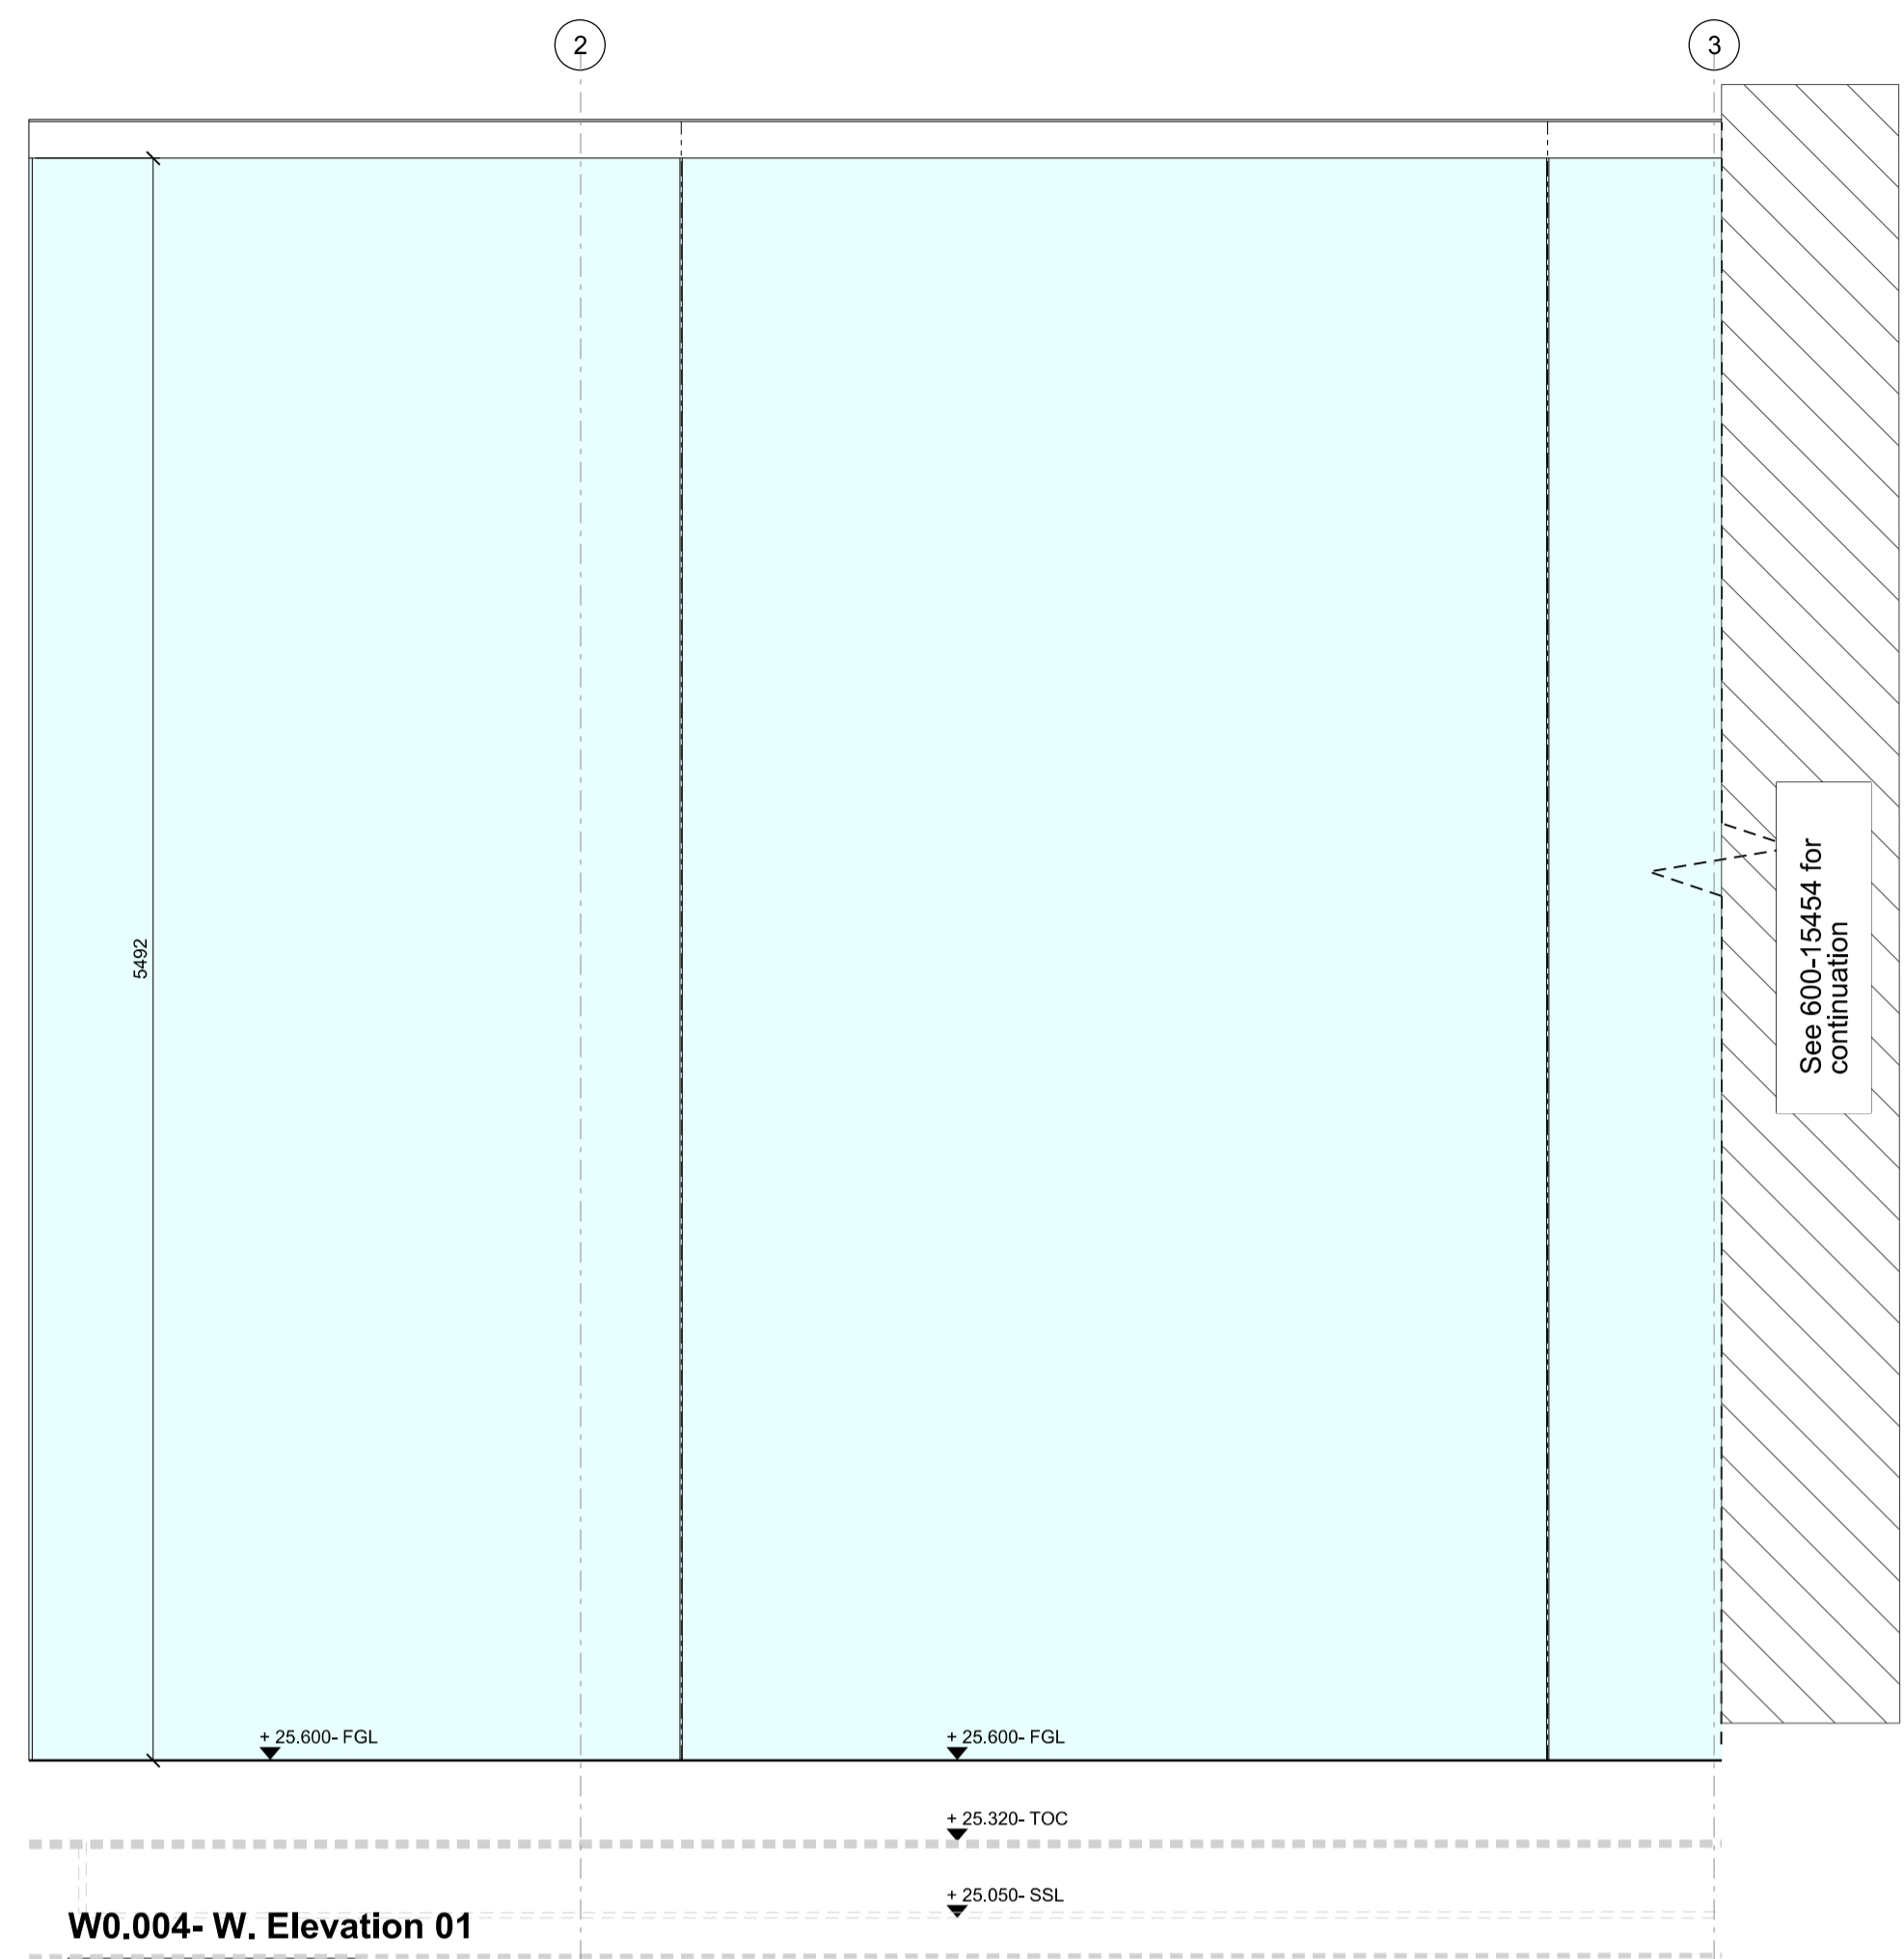

W0.004- W. Elevation 01


03 600-15453

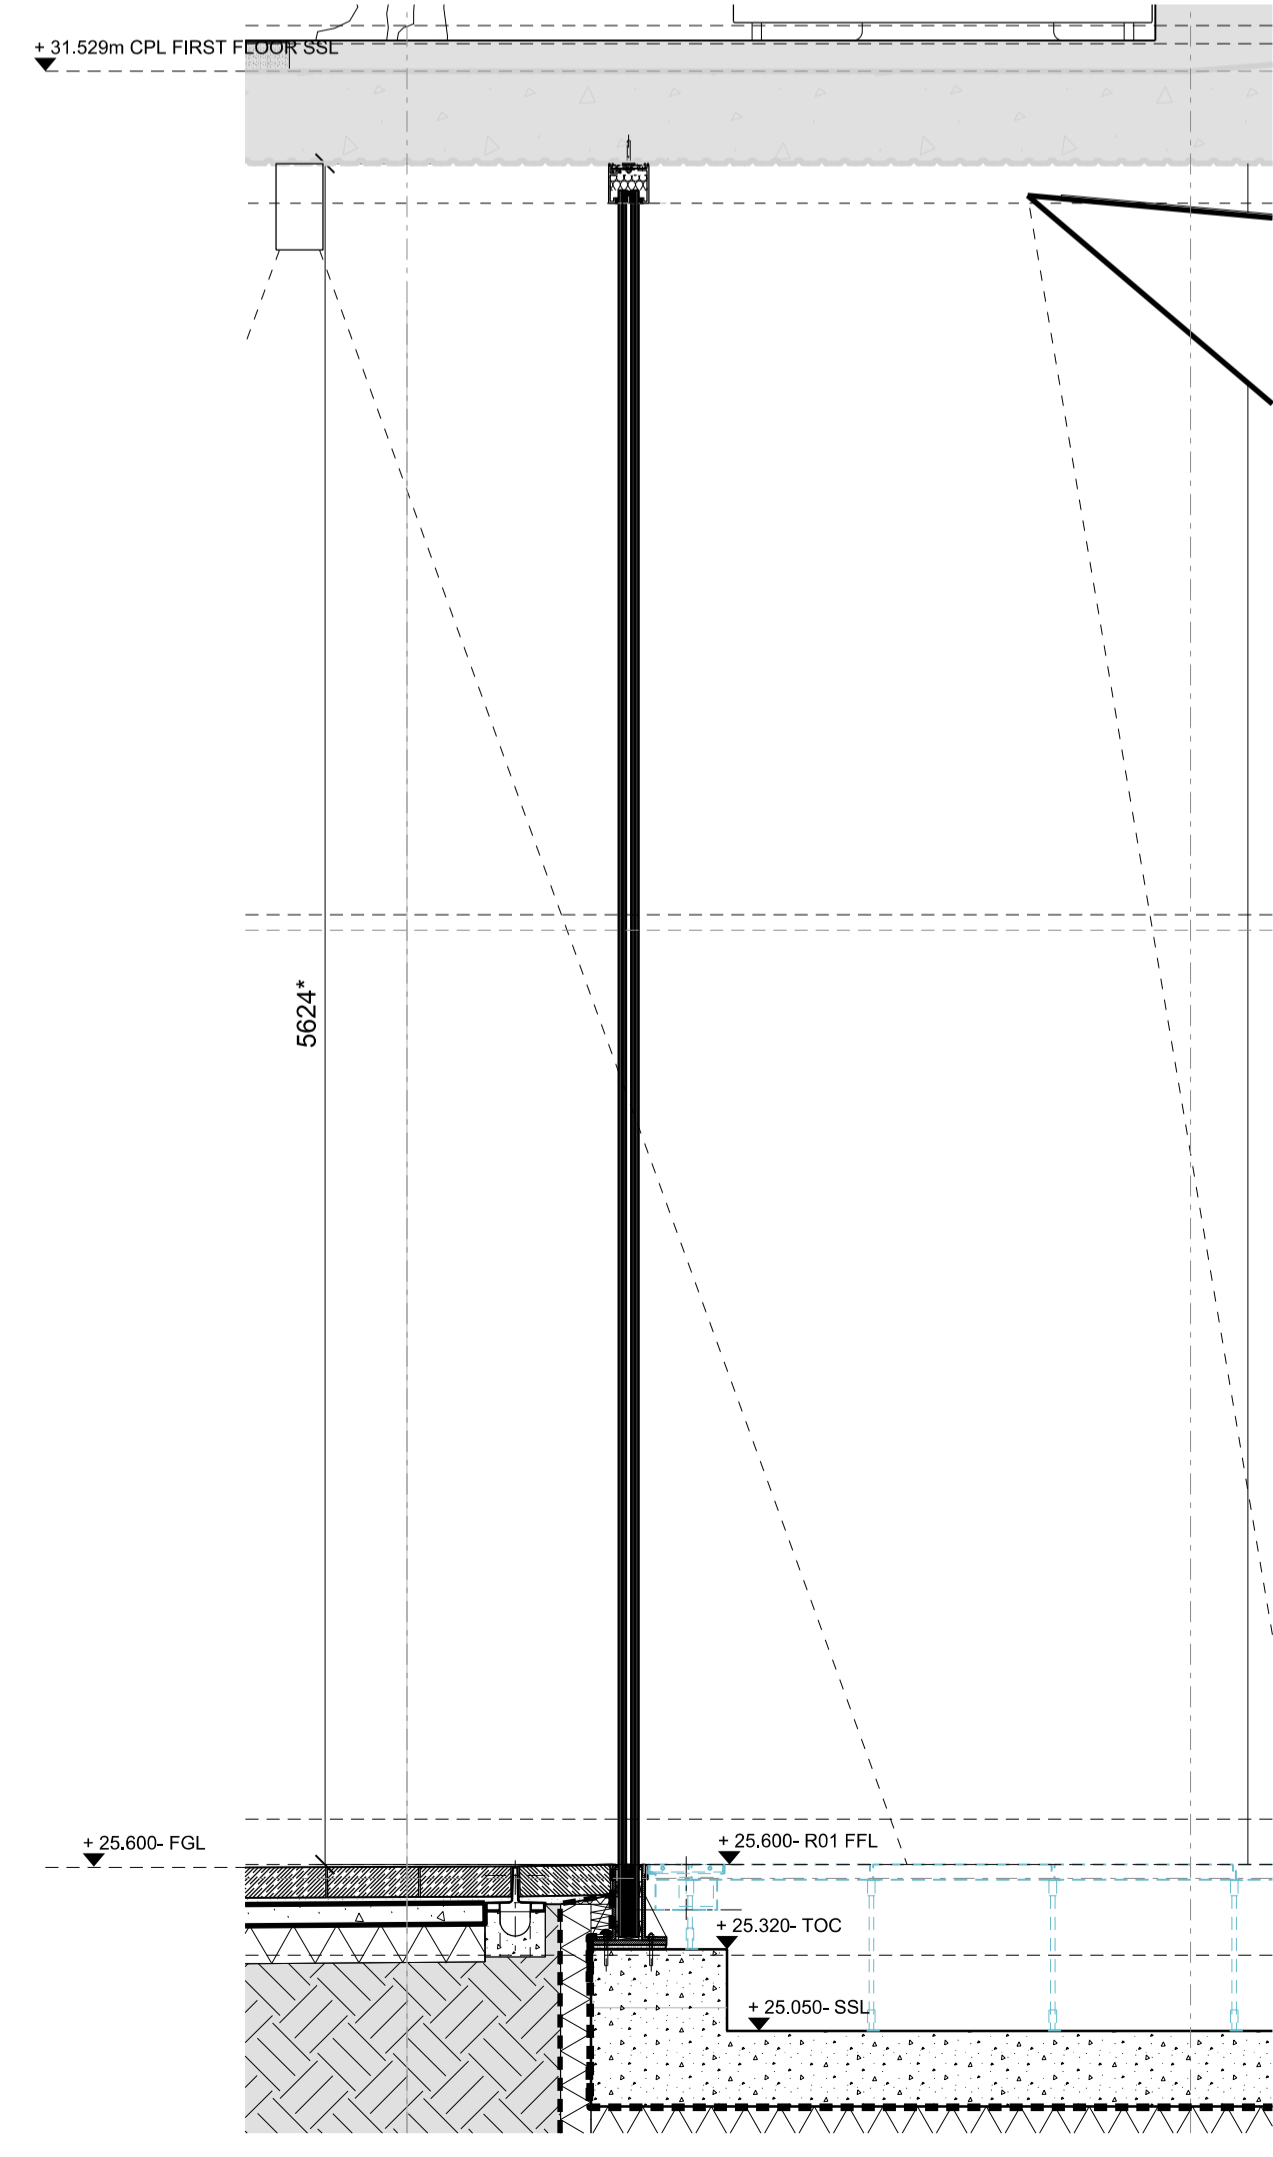

W0.004- Section DD

04 600-15453


NOTES  
DO NOT SCALE FROM THIS DRAWING. CONTRACTOR TO CHECK ALL DIMENSIONS ON SITE. ANY DISCREPANCIES TO BE REPORTED TO THE ARCHITECT IMMEDIATELY.  
THE SURVEY INFORMATION CONTAINED IN THIS DRAWING WAS PROVIDED BY PLOWMAN CRAVEN LTD AND BMCE LTD FOR FURTHER DETAIL PLEASE REQUEST AS APPROPRIATE.  
CONSTRUCTION DETAILS SUBJECT TO DISCHARGE OF PLANNING CONDITIONS  
ASBESTOS AND ANY DANGEROUS OR HAZARDOUS SUBSTANCES: AS MAIN CONTRACT PRELIMINARIES - CLAUSES A34/370 & A34/371A.  
THIS DRAWING HAS BEEN ISSUED PRIOR TO RECEIPT OF THE PRE-CONSTRUCTION INFORMATION REQUIRED BY THE DESIGN TEAM.

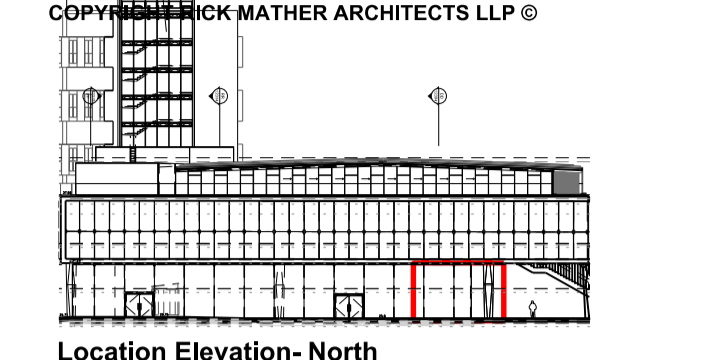

KEY  
\* ALL DIMENSIONS SHOWN ARE NOTIONAL PENDING CONFIRMATION FROM DETAILED SURVEY BY OTHERS.  
DENOTES EXISTING

REVISIONS

REV	DATE	DESCRIPTION
PL1	02.09.16	Condition for discharge 3a

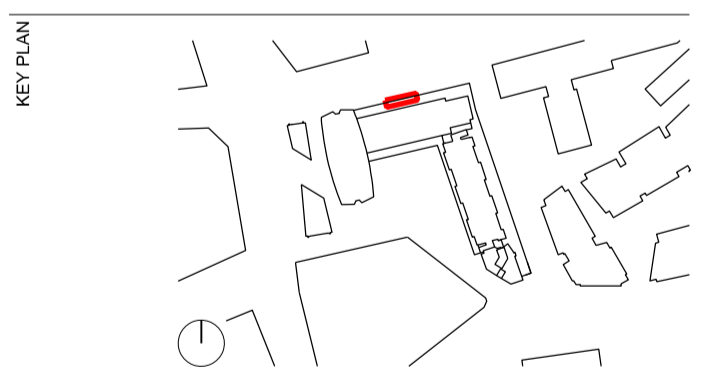

STATUS **PLANNING**

**RICK MATHER ARCHITECTS ©**  
123 Camden High Street London NW1 7JR  
T: 020 7284 1727 F: 020 7287 7626  
info@rickmather.com www.rickmather.com

JOB **Centre Point**  
101-103 New Oxford Street  
London, WC1A 1DD

TITLE **Component Drawing**  
Glazing- R01  
W0.004 (2 of 3)

DRAWN	JOB #	DRG #	REV
GC	600	15453-CPL	PL1
CHECKED	SCALE@A1	SIZE	DATE
GM	1:25	A1	AUG 13
REV DATE	02.09.16		