



This application is ONLY for Listed Building Consent for forming opening in hearth for wood burning stove.
All other proposals are part of Planning Application 2016/1742/P & Listed Building Consent 2016/2547/L.

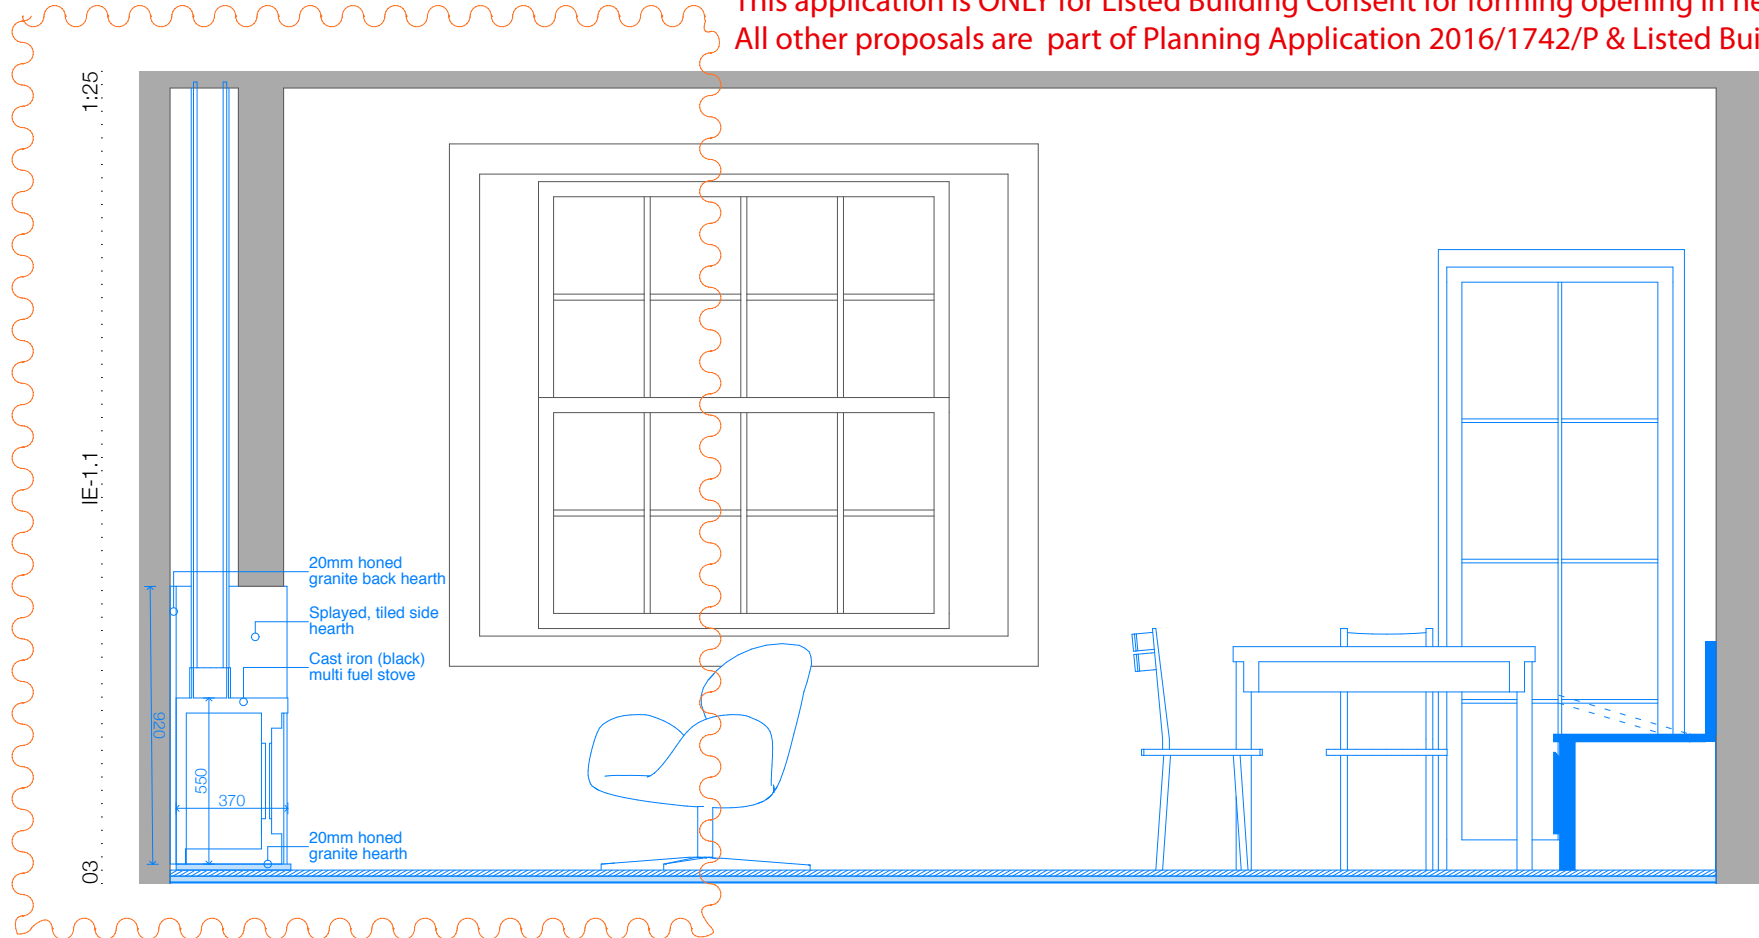

This application is ONLY for Listed Building Consent for forming opening in hearth for wood burning stove.

All other proposals are part of Planning Application 2016/1742/P & Listed Building Consent 2016/2547/L.

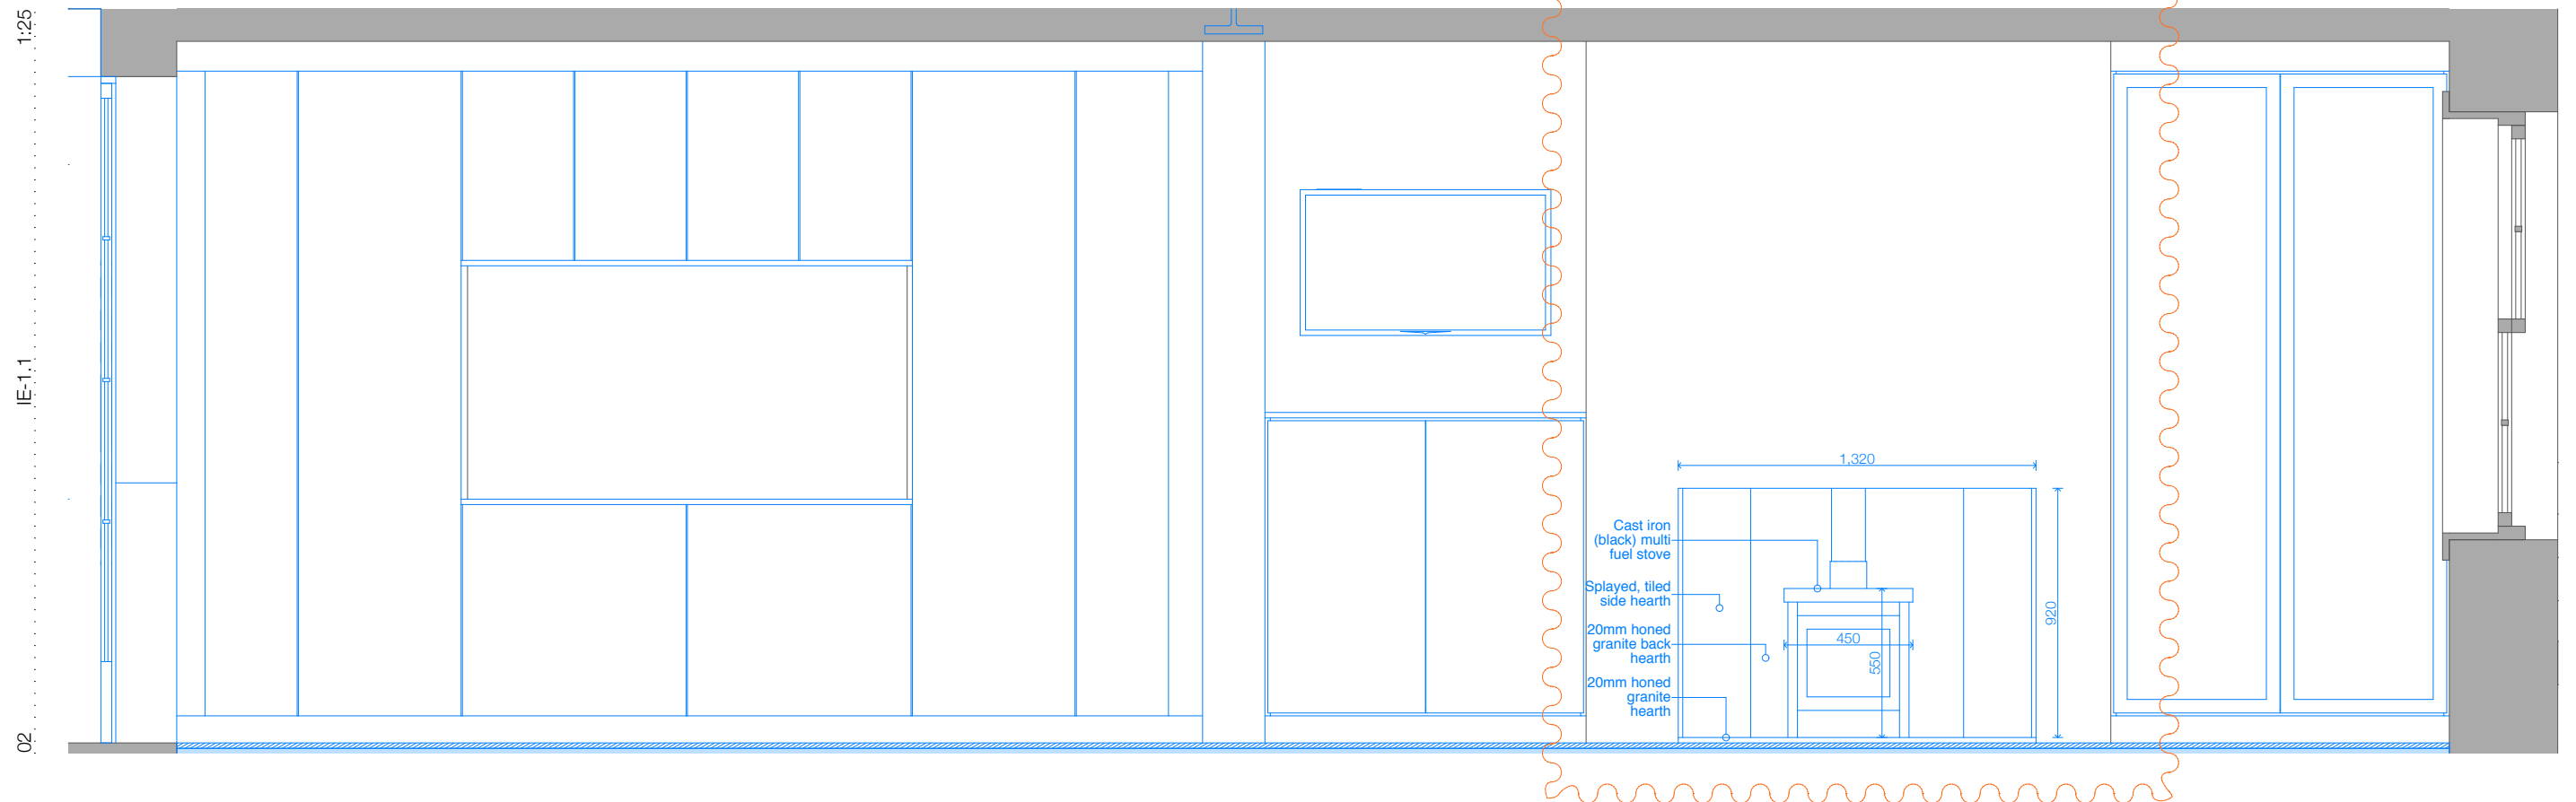

General Notes:
Do not scale from this drawing.
All dimensions in metres/millimetres.
All dimensions to be checked by the Contractor.
Any discrepancies to be notified to the Architect.

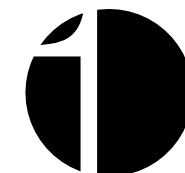


Figure 1 Architects
www.fig-1.com
101 Heath Street
London NW3 6SS, UK
+44 (0) 7813175721

8 Rothwell Street		Drawing Number: 1506_IE-1.1a
Listed Building C	15.09.16	Proposed Internal Elevations 2/3 (rm-1.1, Kitchen-Diner)
Status: Listed Building Consent		
Drawn by: LK	Date: 15.09.16	Rev: -
1:25 @A3		