


1 ELEVATION TO COURT
SCALE 1:100

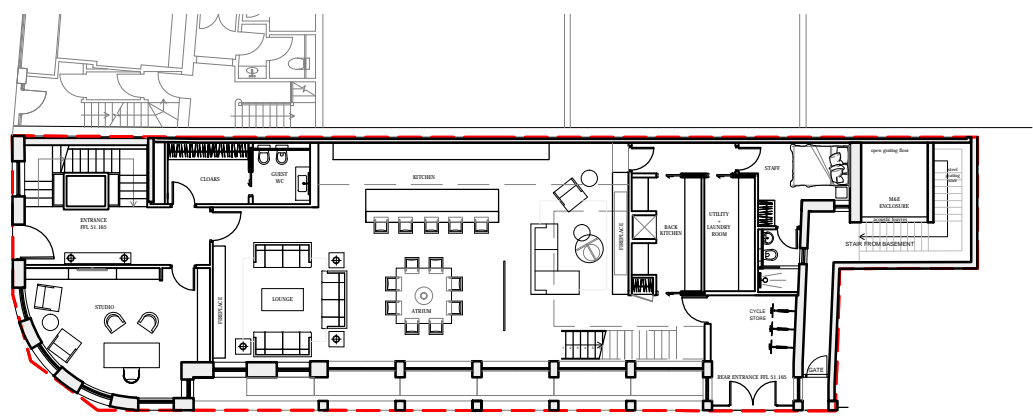

0 KEY PLAN
SCALE 1:250 @ A3

E	UPDATE FOR DISCHARGE OF PLANNING CONDITION No 11 15-09-2016
D	DISCHARGE OF PLANNING CONDITION No 11 29-07-2016
C	NEW MINOR MATERIAL AMENDMENTS APPLICATION 21-10-2013
B	MINOR MATERIAL AMENDMENTS PLANNER REVISION 15-05-2013
A	MINOR MATERIAL AMENDMENTS APPLICATION 09-04-2013
REVISIONS/NOTES	

-

-

Client
GCM

Project
3 BELSIZE PLACE

Area
ELEVATION TO COURT

Description
PROPOSAL

Scale 1:100@A3	Drawn EC	Approved -	Date 06.13	Project Number -
Drawing Number EL-00-02	Revision E		A	B C D - -

CAD File No. -
X-REF File Name -