



NOTE:

ALL DIMENSIONS ARE SCALED FROM SURVEY OR ARCHITECT DRAWINGS AND ARE TO BE USED FOR INFORMATION PURPOSES ONLY UNTIL CONFIRMED BY LEAD DESIGNER.

THIS DRAWING IS TO BE READ IN CONJUNCTION WITH S090 AND S091

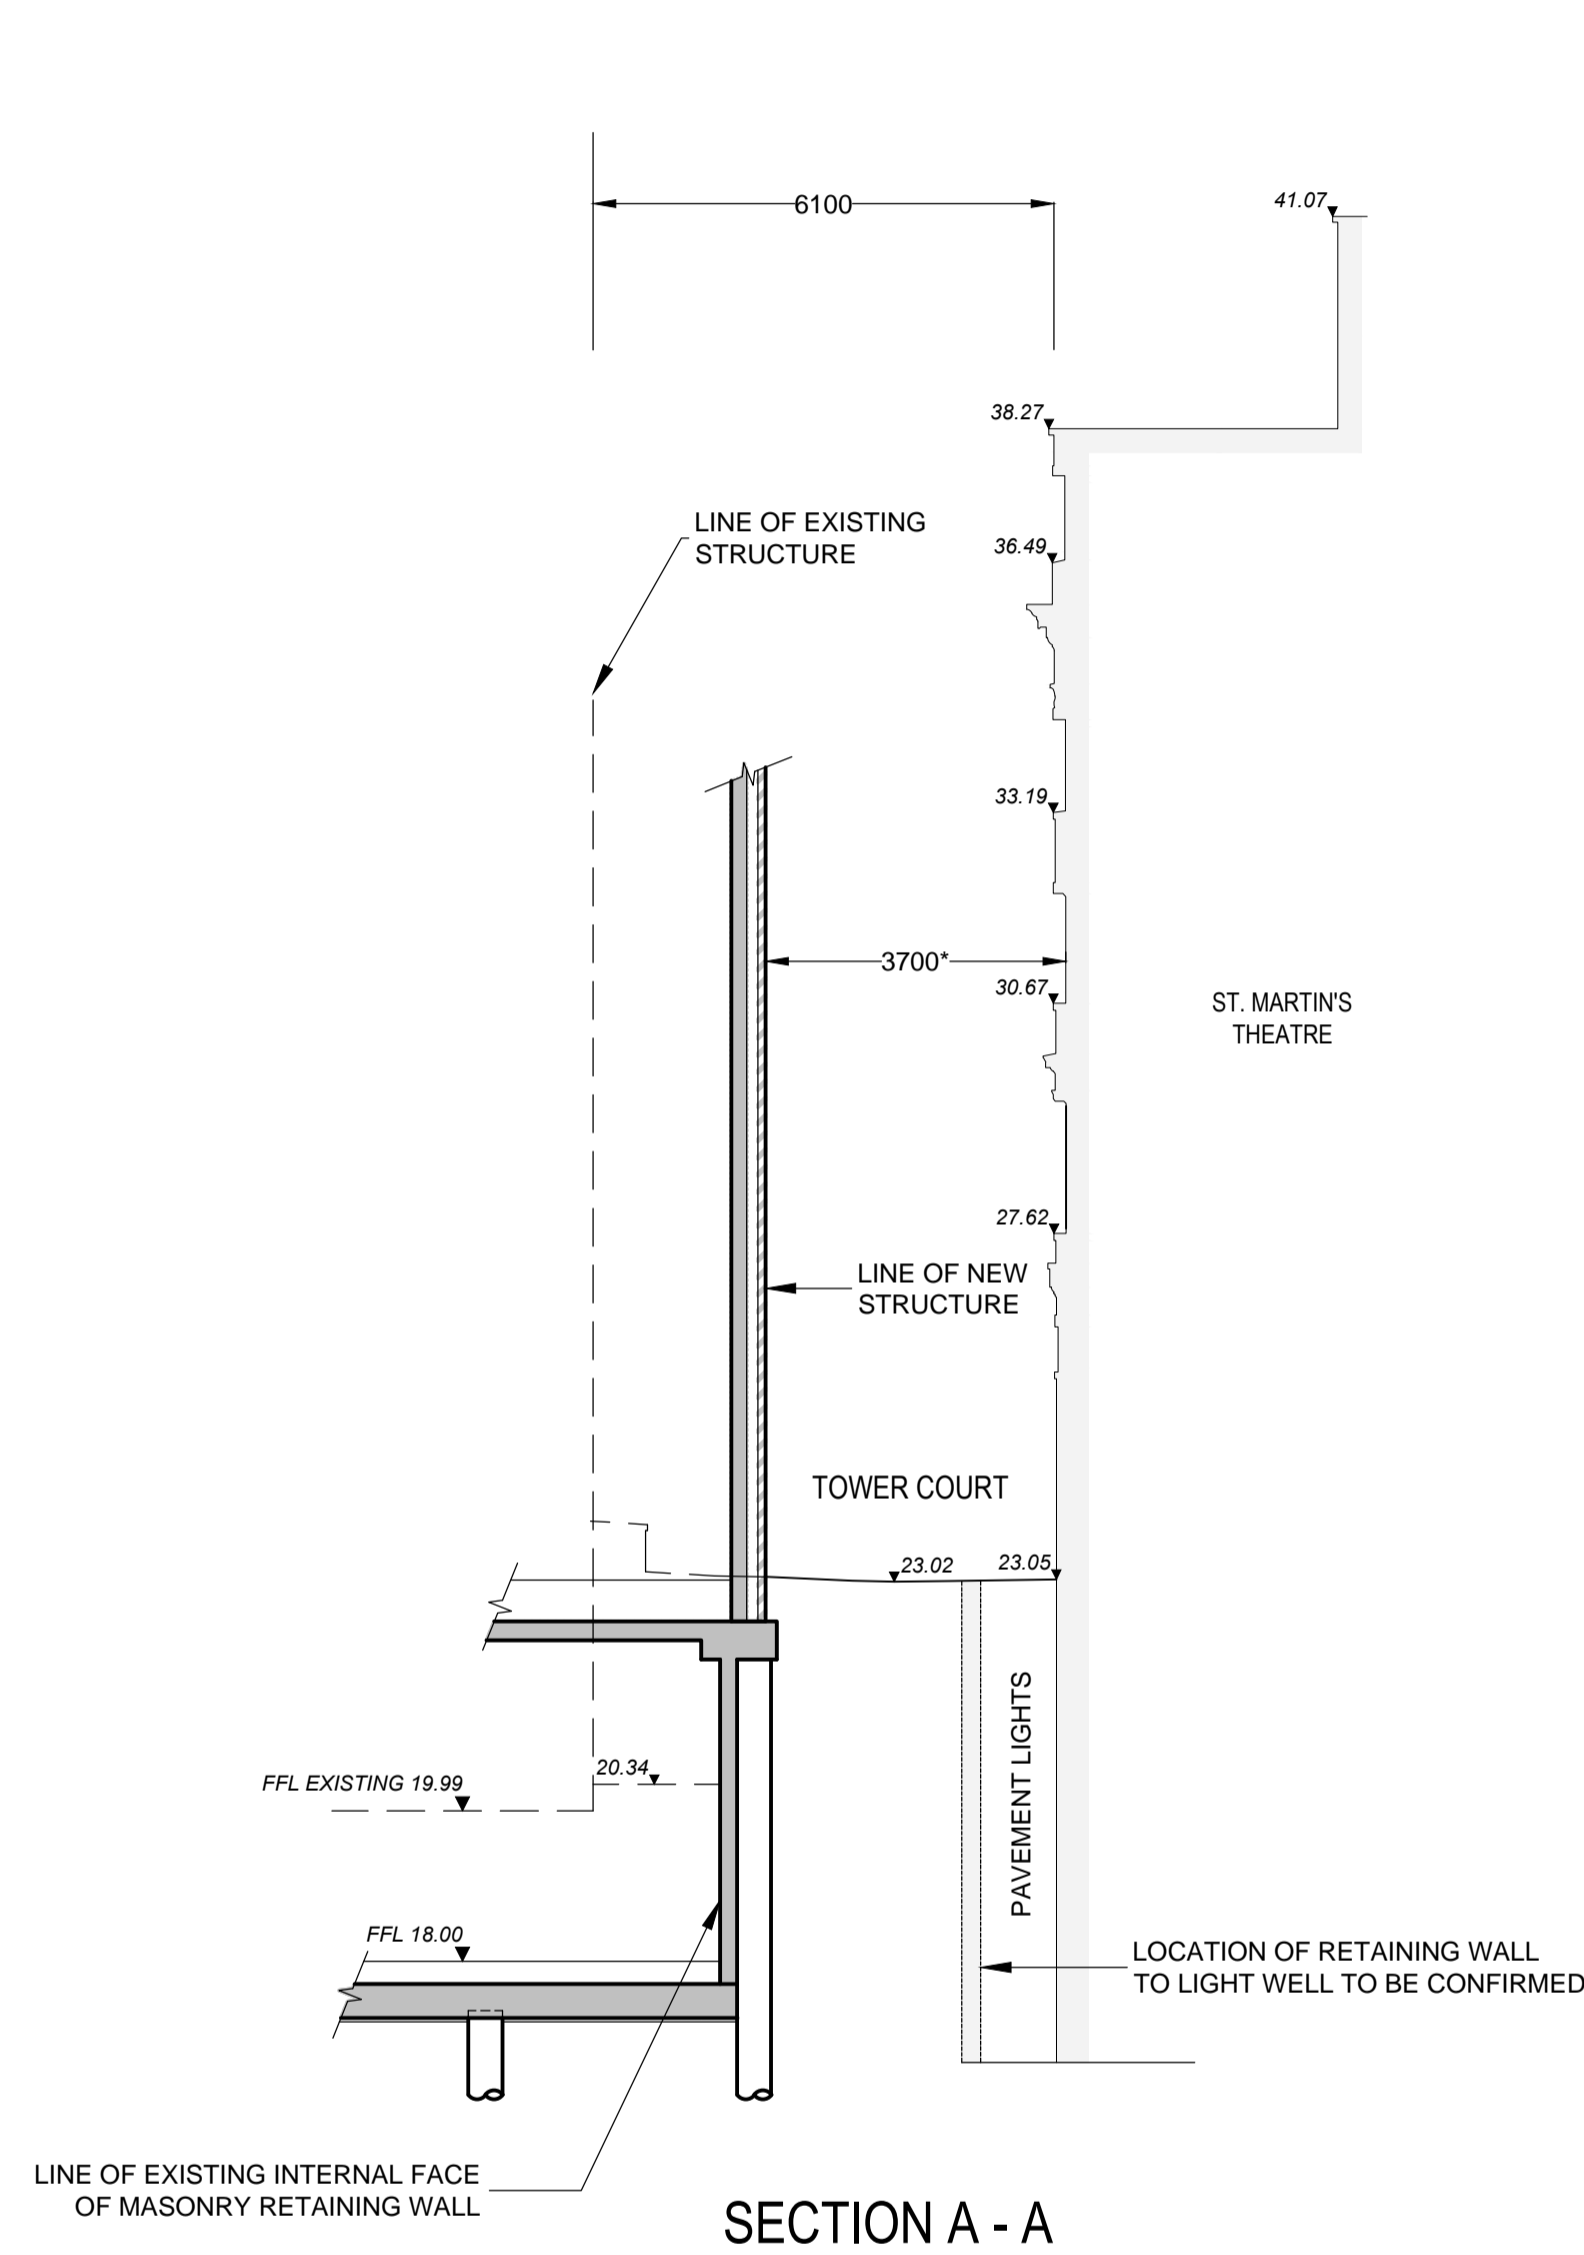

SECTION A - A

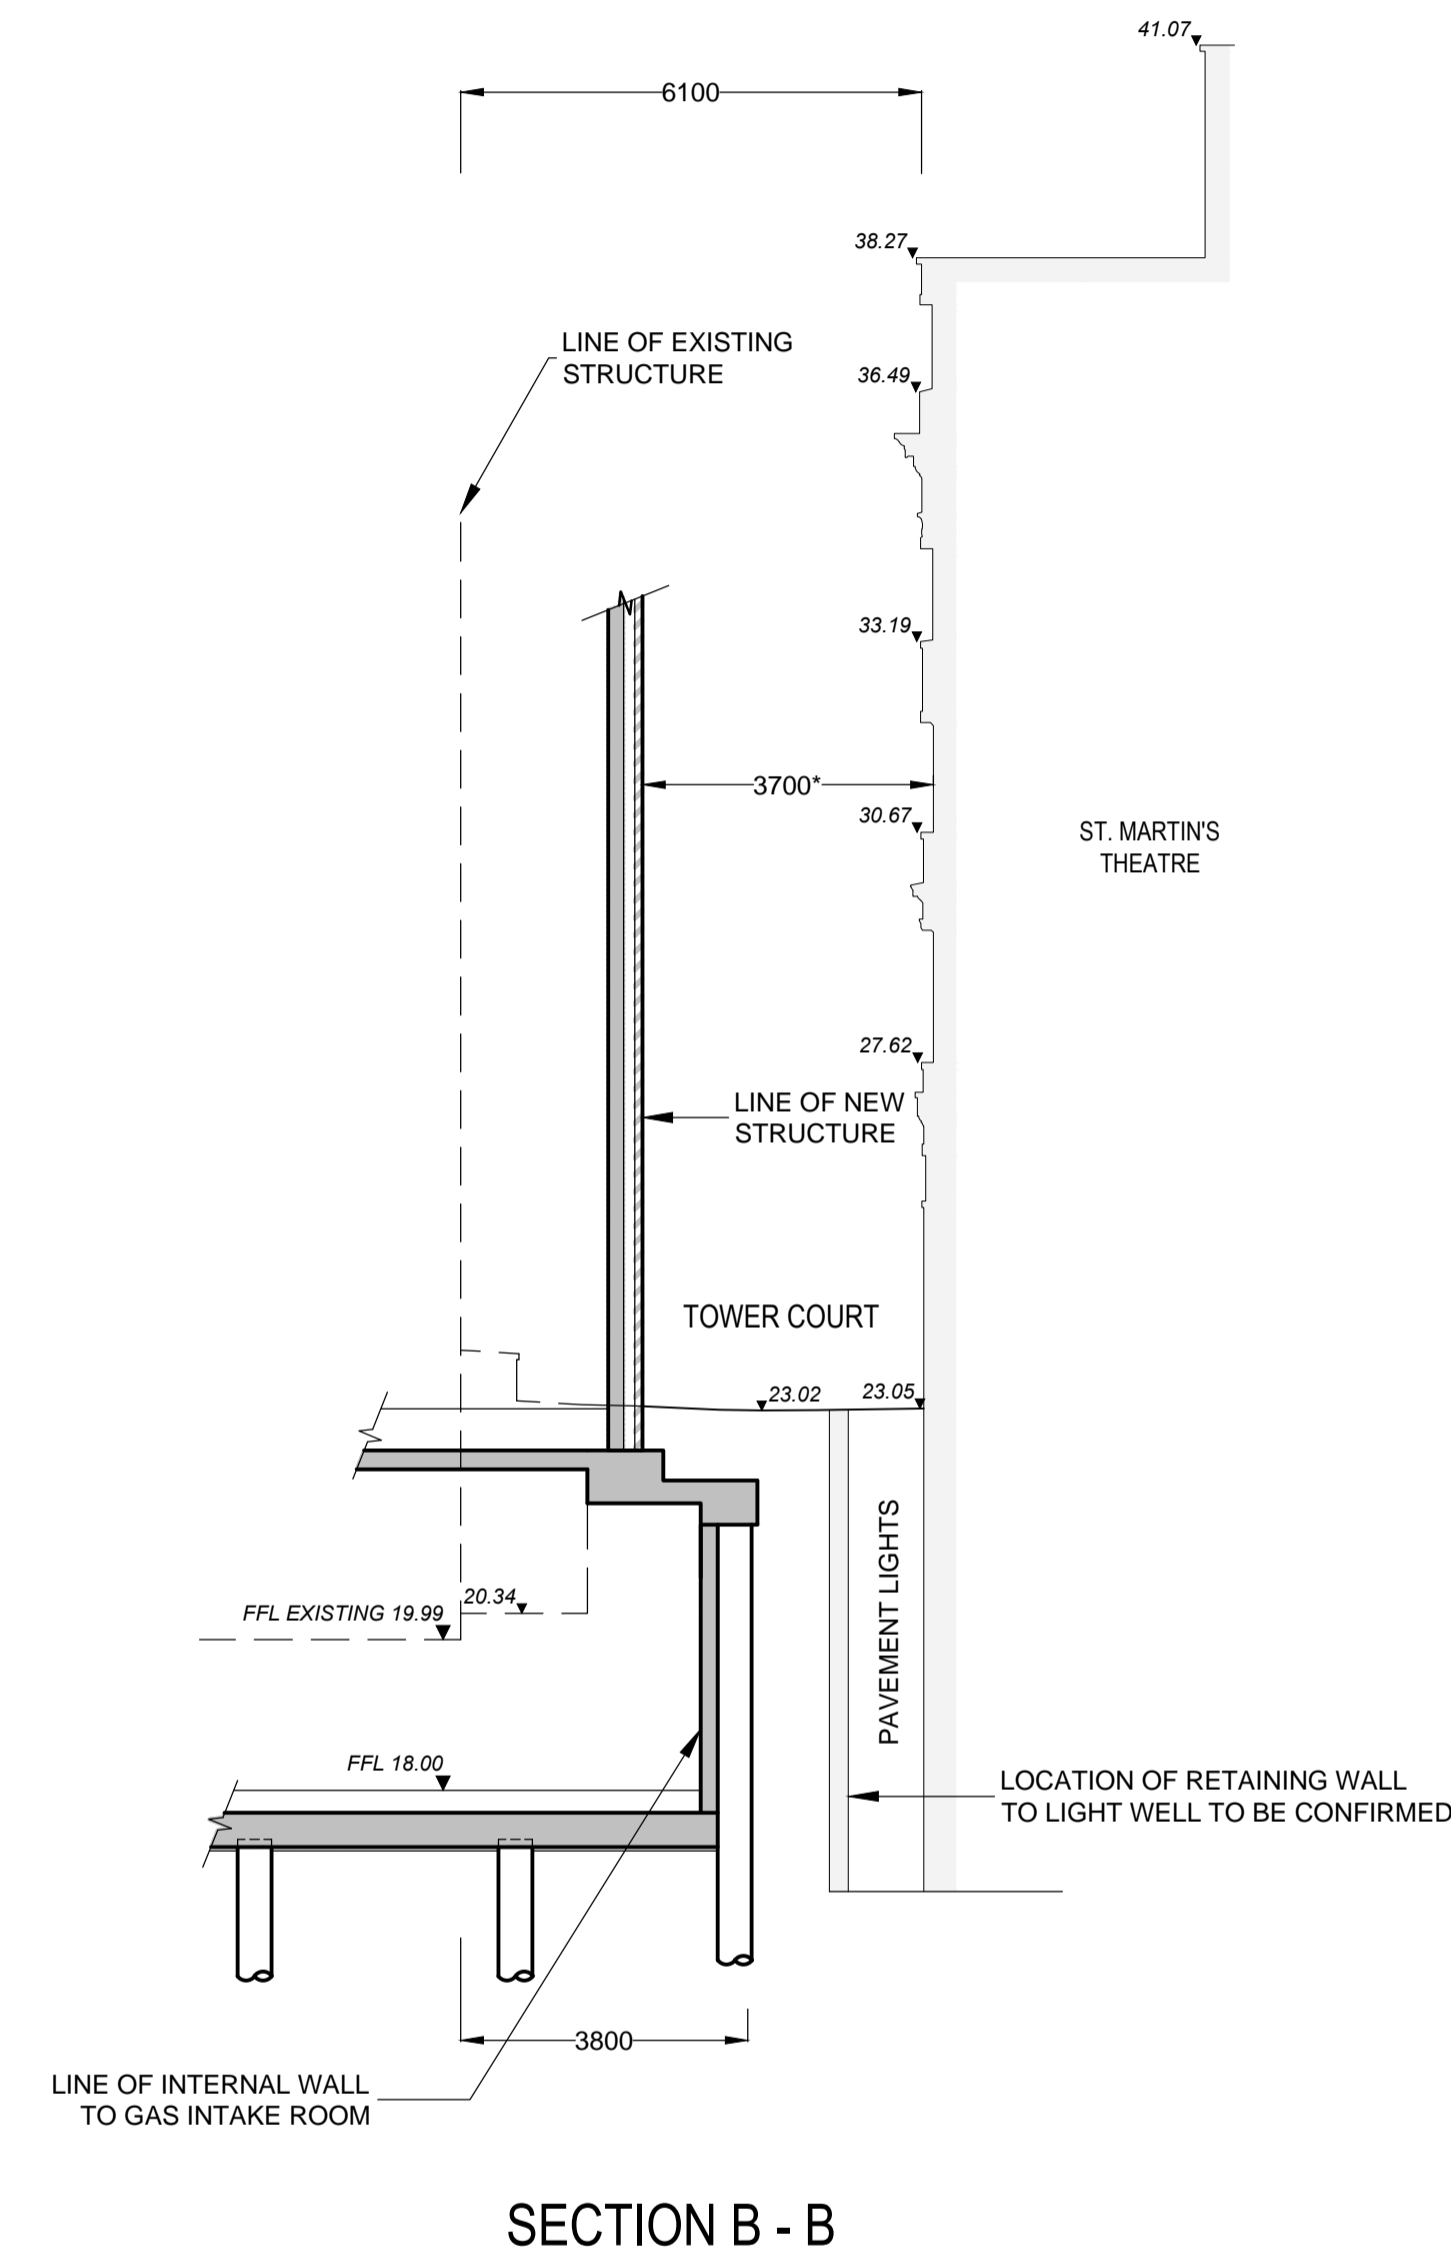

SECTION B - B

NOT FOR CONSTRUCTION

| P1 | 27.10.14 | ISSUED FOR INFORMATION | AG | NN |
|-----|----------|------------------------|-------|-------|
| Rev | Date | Description | Drawn | Check |

conisbee
 Consulting Structural Engineers
 Consulting Civil Engineers

1-5 Offord St
 London N1 1DH
 Tel 020 7700 6666
 Fax 020 7700 6686
 design@conisbee.co.uk
 www.conisbee.co.uk

| | | |
|---------------------|-------------------------------|---------------|
| Drawing Status | Date | OCT 2014 |
| PRELIMINARY | Scale | 1:100 @ A1 |
| Project | Drawn | AG |
| AMBASSADORS THEATRE | Engineer | NN |
| | Project No | 140352 |
| | Drawing No | S092 |
| | Revision | P1 |
| Title | CONSTRAINT SECTIONS A-A & B-B | |