


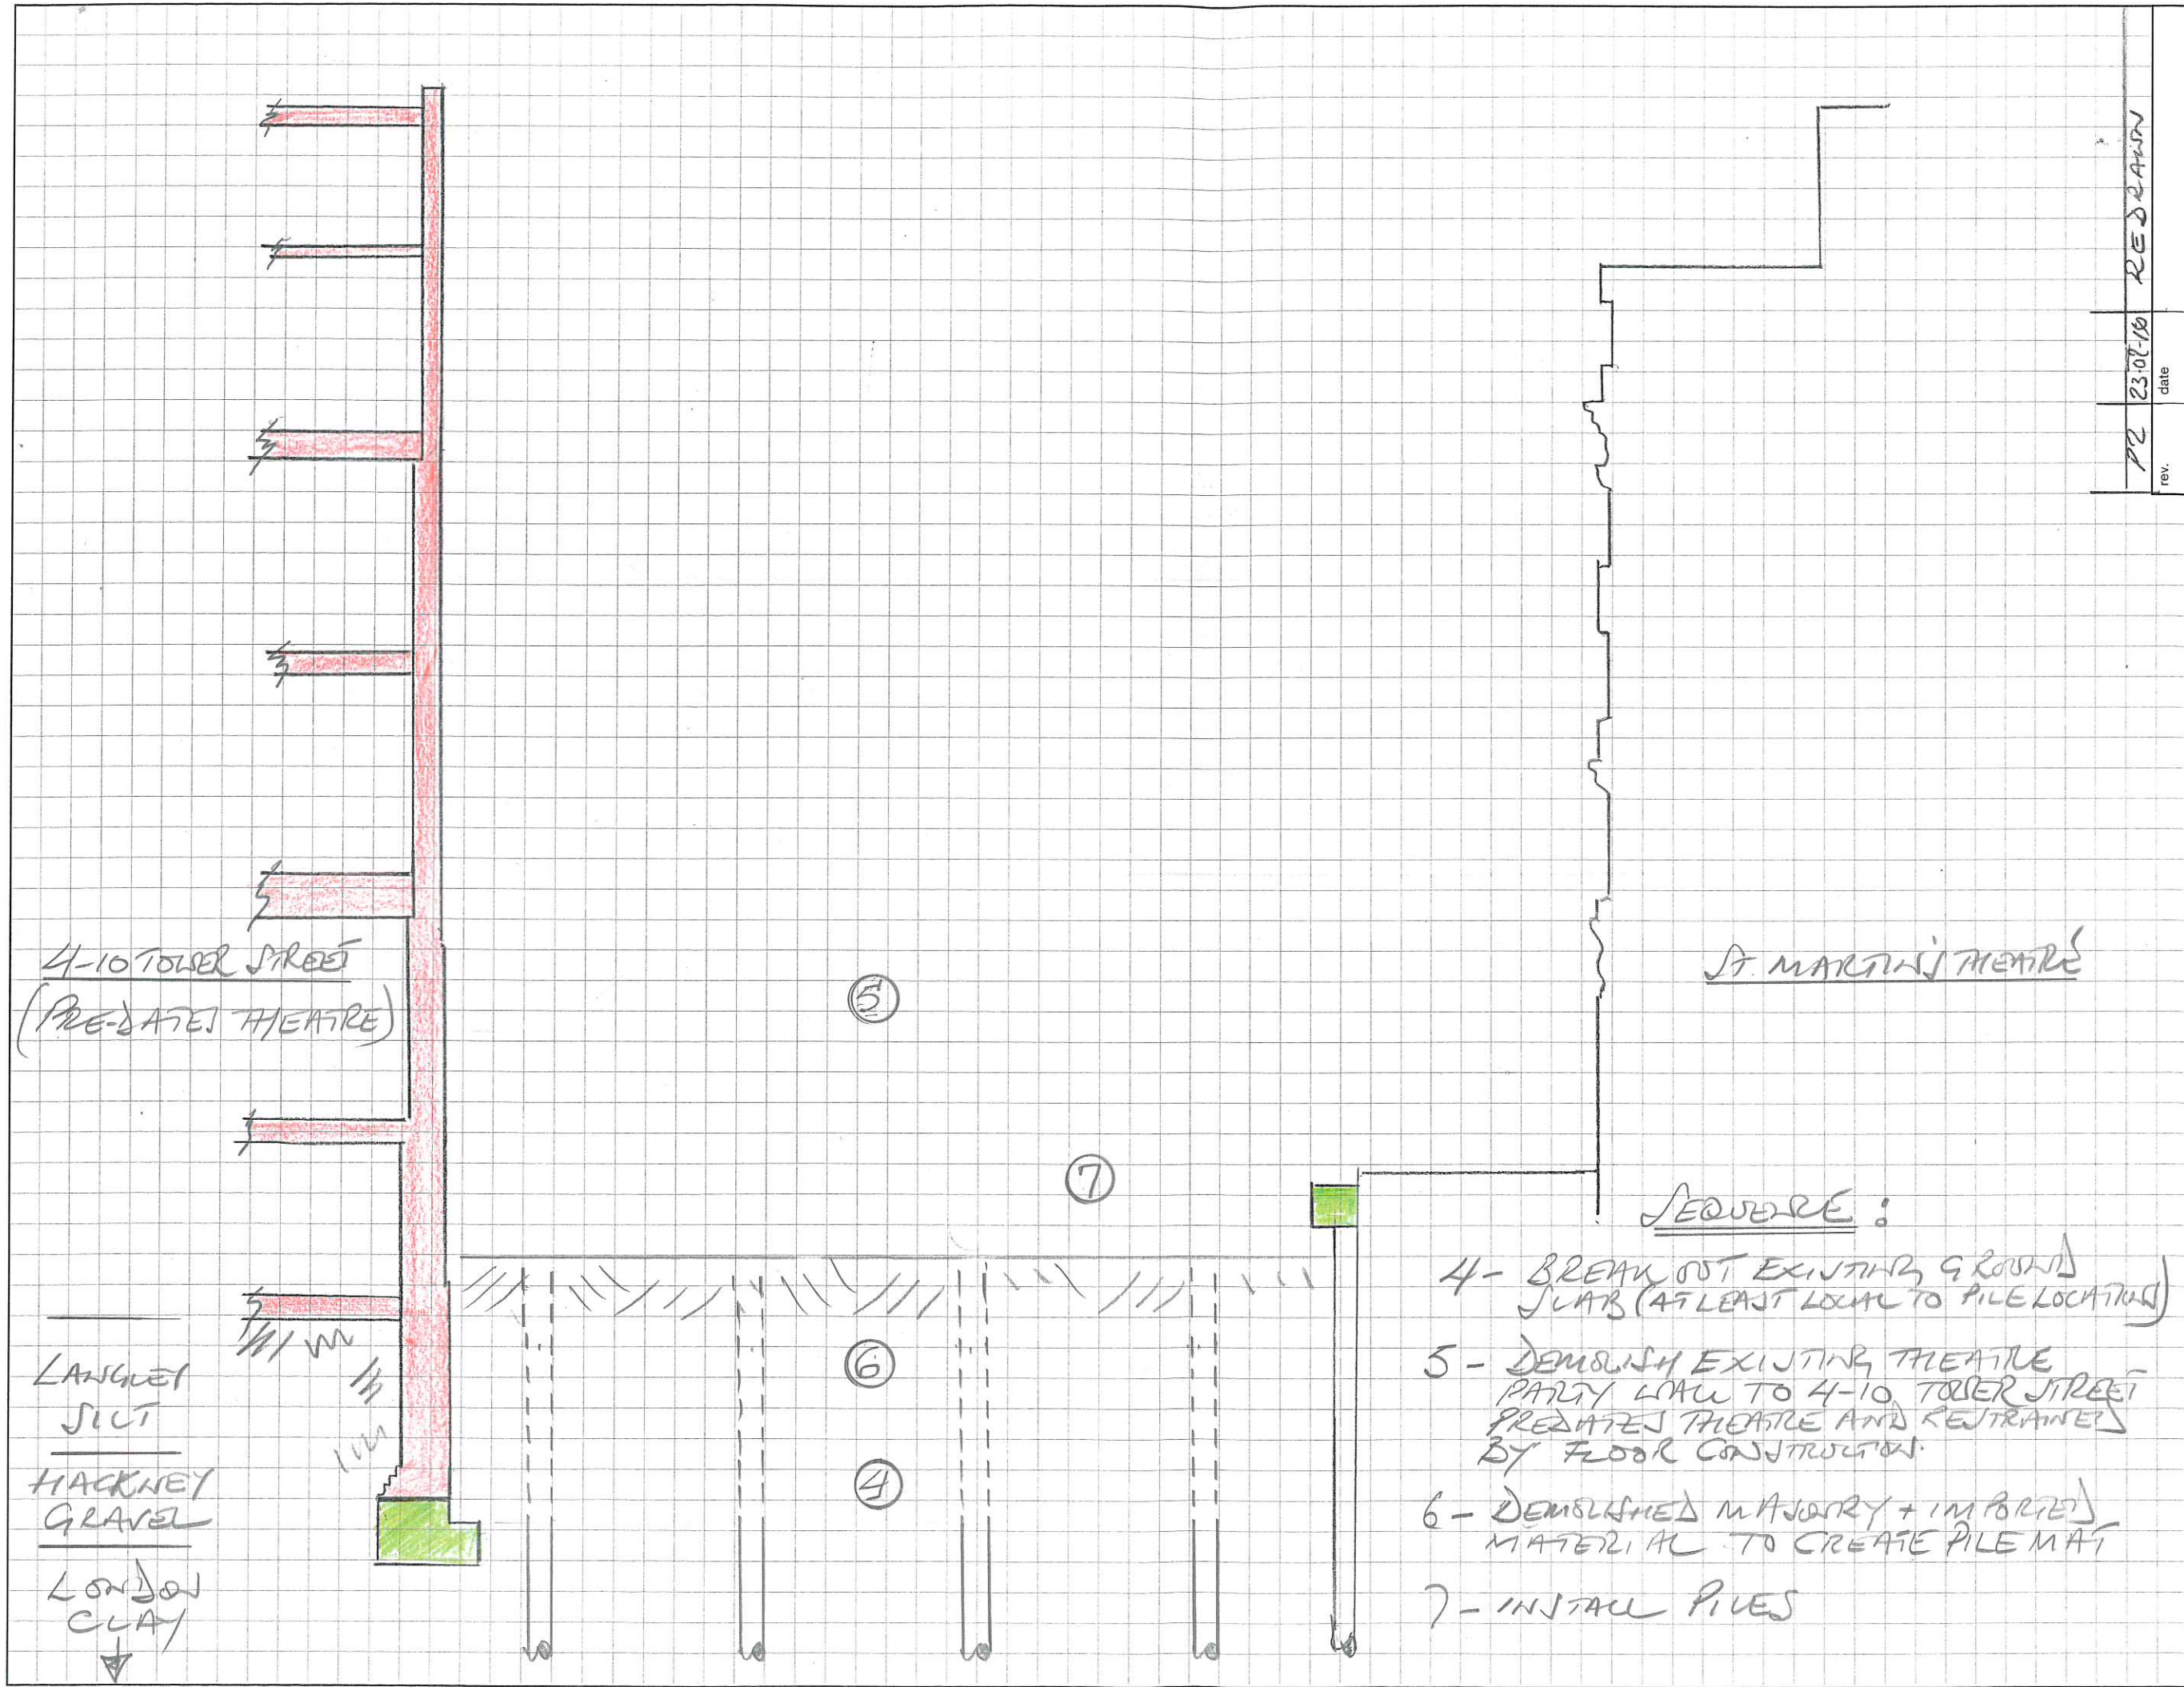

rev.	P2	23/07/16	date	REDRAWN
drawing status	PRELIMINARY			
scale	1:100	date	FEB 16	drawn CDB
job no.	140352	drg no.	WK103	checked WTN
		rev	P2	

project
Bondheim (Ambassadors) Theatre

title
SUGGESTED CONSTRUCTION SEQUENCE
CROSS SECTION - TOWER COURT - THEATRE?

conisbee

1-5 Offord St London N1 1DH
Telephone 020 7700 6666
design@conisbee.co.uk
www.conisbee.co.uk

Consulting Structural Engineers
Consulting Civil Engineers

- SEQUENCE:
- 4- BREAK OUT EXISTING GROUND SLAB (AT LEAST LOCAL TO PILE LOCATION)
 - 5- DEMOLISH EXISTING THEATRE PARTY WALL TO 4-10 TOWER STREET PRE-DATES THEATRE AND RESTRAINED BY FLOOR CONSTRUCTION.
 - 6- DEMOLISHED MASONRY + IMPORTED MATERIAL TO CREATE PILE MAT
 - 7- INSTALL PILES