


- E External installation
- I Internal installation
- * May require repositioning
- Possible cable route
- LB Data logger enclosure

12 ATS Prisms

POND STREET
1:100

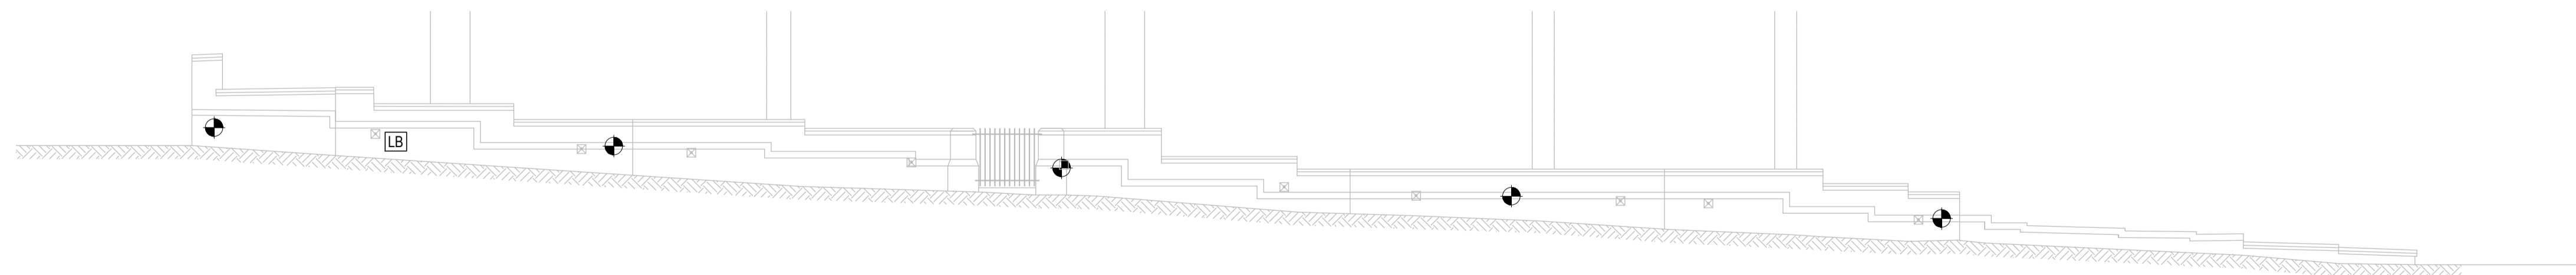

- E External installation
- I Internal installation
- * May require repositioning
- Possible cable route
- LB Data logger enclosure

5 Tilt (wireless)
5 Manual Prisms

ELEVATION K-K
1:100

Notes:

1. All dimensions are in millimetres unless noted otherwise.
2. The client is responsible for the supply of any survey information given on this drawing.
3. All proprietary equipment must be used in accordance with the manufacturers recommendations.
4. The monitoring system has been prepared from information supplied by the client on drawing No or specification _____ and/or correspondence dated _____.
5. This drawing should be read in conjunction with the relevant method statement/technical proposal.
6. The sensor or instrument location will be confirmed following appropriate site visit/survey.
7. This drawing is the property of Mabey Hire Ltd. and is supplied subject to Mabey Hire Ltd's normal trading terms and conditions.

0	FIRST ISSUE		
REV	REVISIONS DETAILS	DR	DATE



Mabey Hire Ltd.
Contracts
Bridge House, Strange Road,
Garwood, Nr. Wigan
WN4 0RX, United Kingdom
Tel: +44 (0) 1942 725 343
Fax: +44 (0) 1942 270 953
www.mabeyhire.co.uk
action@mabeyhire.co.uk

TITLE:
GENERAL ARRANGEMENT
OF A MONITORING EQUIPMENT ITEMS AT
POND STREET & SCHOOL RETAINING WALL

PROJECT:
HAMPSTEAD
LONDON

CLIENT:
WILLMOTT
DIXON

DRG. STATUS:
PRE-CONSTRUCTION

DRG. SCALE(S): AS SHOWN PAPER SIZE: A1
DRAWN BY: R GIRVEN DATE: 18.05.16.

CHECKED BY: DATE:
DRAWING NUMBER: GA-770882-105 REVISION: 0