



All drawings based on survey by others

02  
1102

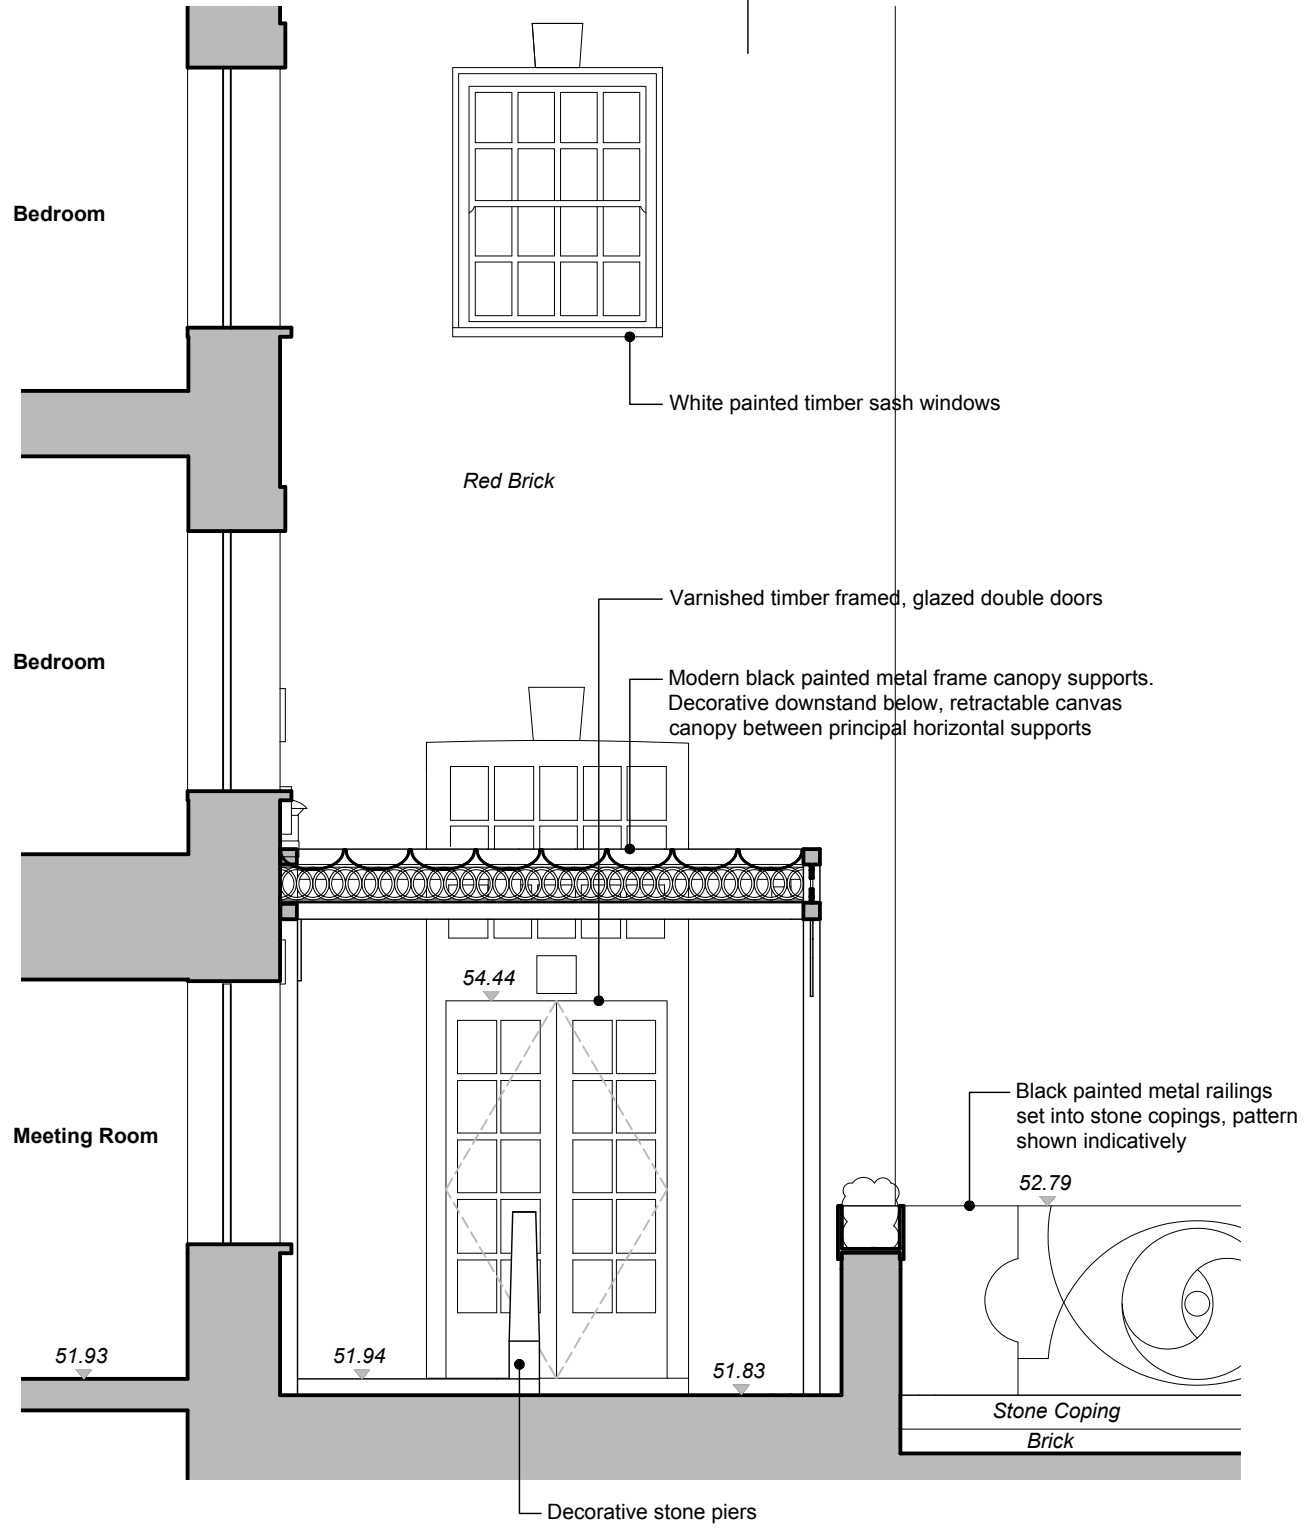


01 TERRACE SECTION - AS EXISTING  
1103 1:50 @ A3

02  
1102

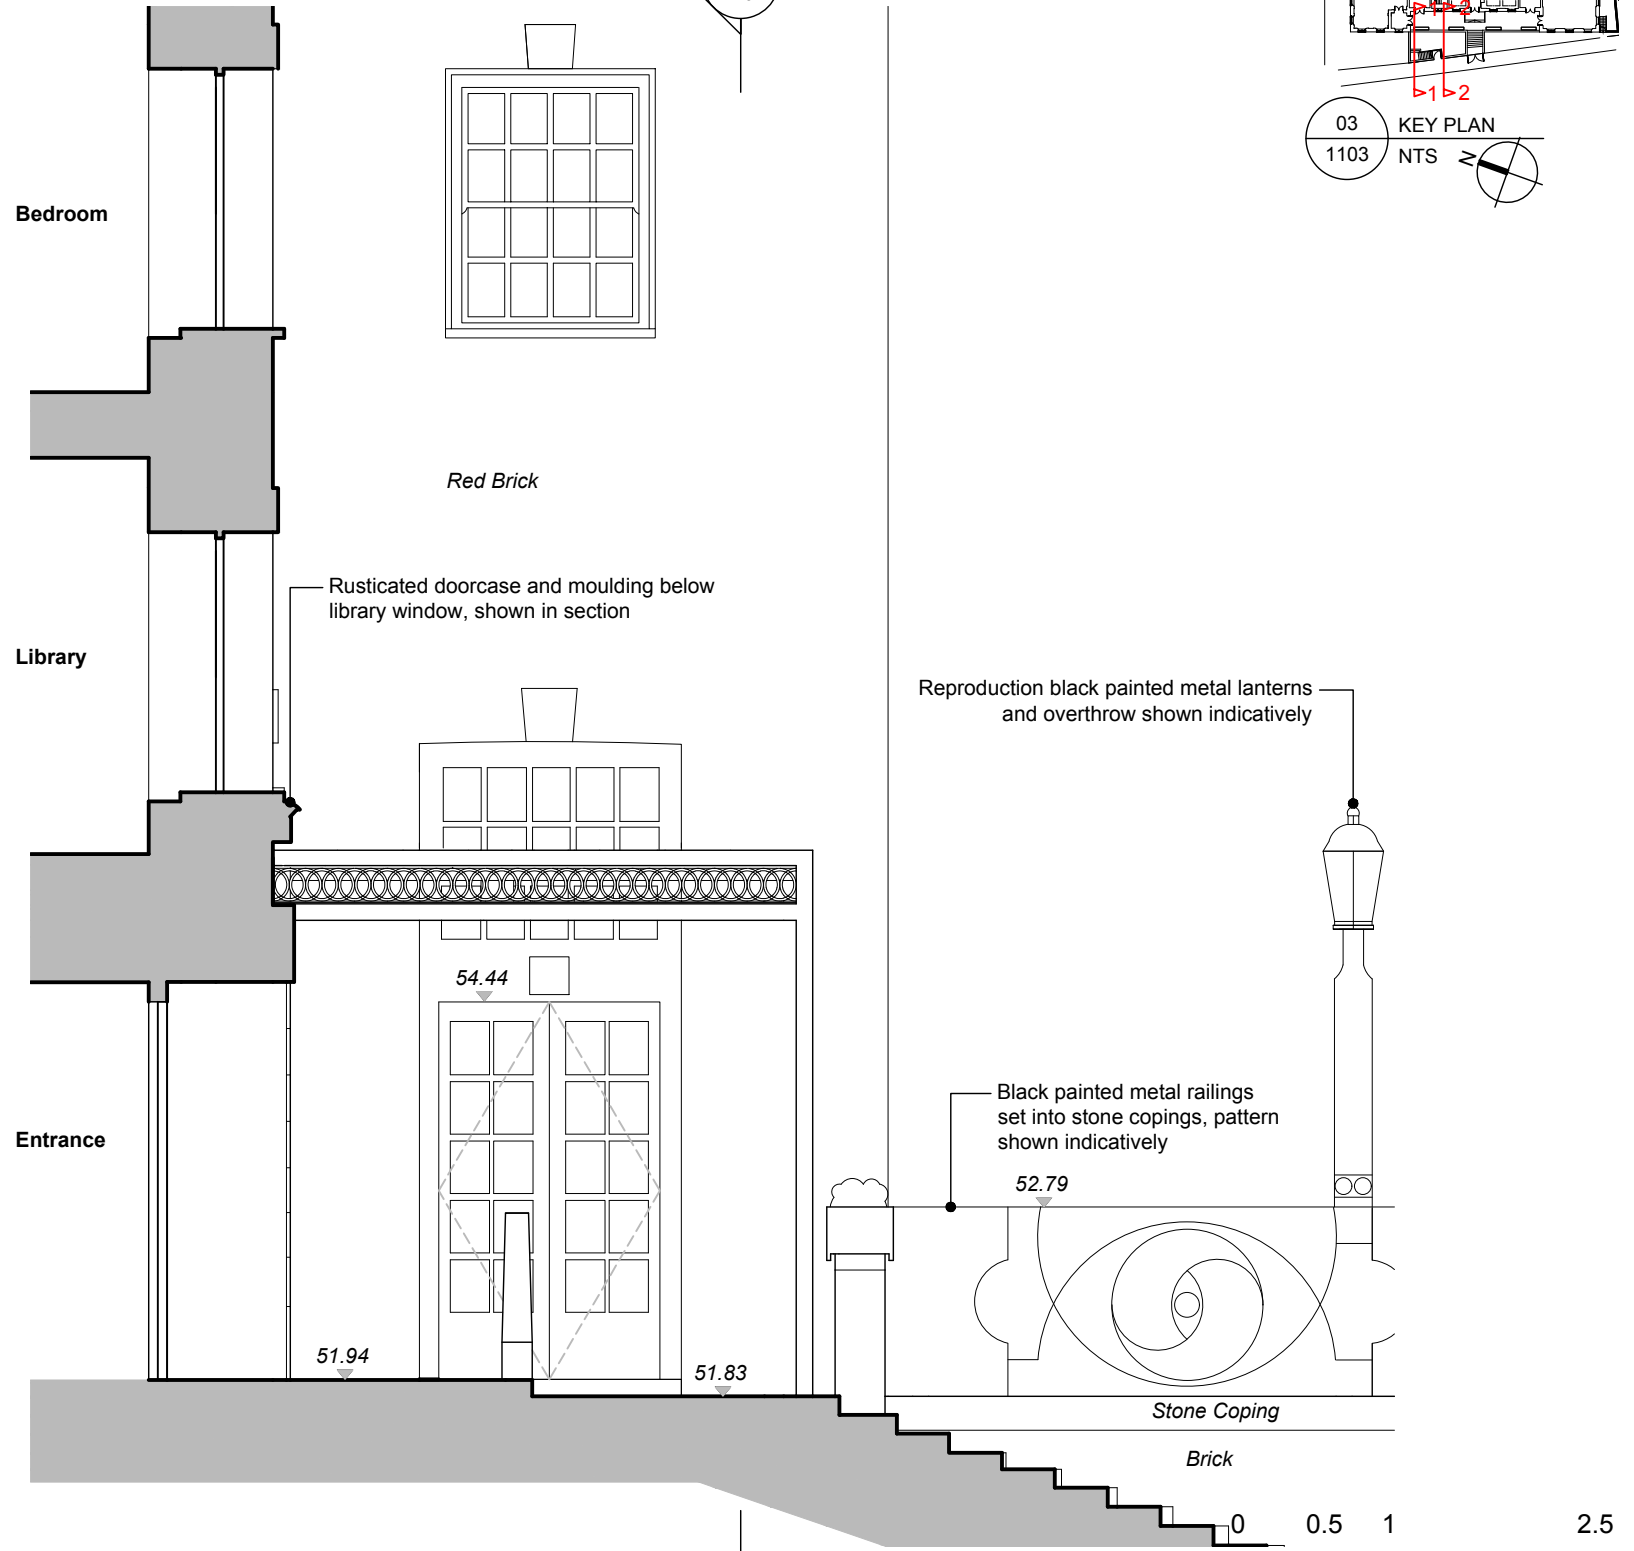

02 ENTRANCE SECTION - AS EXISTING  
1103 1:50 @ A3

02  
1102

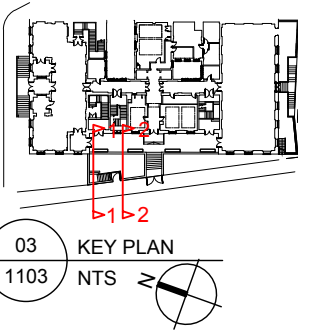

Scale 1:50 m  
ISSUED FOR STATUTORY COMMENT

**Notes:**  
 1 Any dwg format drawing is to be read only in conjunction with and at the scale of the accompanying pdf.  
 2 Status 'C' drawing (Construction):  
 All dimensions are to be checked on site by the contractor, scaling is for Planning purposes only.  
 Unless otherwise indicated, all dimensions are in millimeters.  
 All information on this drawing is to be read in conjunction with the relevant Donald Insall Associates specification and trade contractors' drawings and information by specialists.  
 3 In the event of any query, please contact us immediately.  
 4 This drawing contains survey information by others and is to be used solely for the purposes for which it was issued.  
 © 2016 DONALD INSALL ASSOCIATES LTD

Rev	Date	Dwn	Auth	Revision	Rev	Date	Dwn	Auth	Revision
-	22.08.16	BXR	AEF	INITIAL ISSUE					

<b>Drawing Status</b> F Feasibility S Sketch Design D Design P Planning B Building Control W Working Drawing M Measurement T Tender C Construction R Record	BLOOMSBURY HOTEL WC1B 3NN	 Donald Insall Associates Chartered Architects and Historic Building Consultants 12 Devonshire Street, London W1G 7AB T: (+44)20 7245 9888 www.insall-architects.co.uk
	CANOPY SECTIONS AS EXISTING	
Project BLOOM.01 No 1103 Scale (A3) 1: 100 Status P Rev -		