

3301

1:50 @ A3

General Note: New service lift (13 person) and lift shaft extension within southern lightwell void. Entrance to lift always occurs at existing opening in historic fabric.

、3301 */*

1:50 @ A3

Scale 1:50 **ISSUED FOR STATUTORY** COMMENT

BLOOM.01 No 3301

Status


Р

0.5

2.5

3301 /

1:50 @ A3

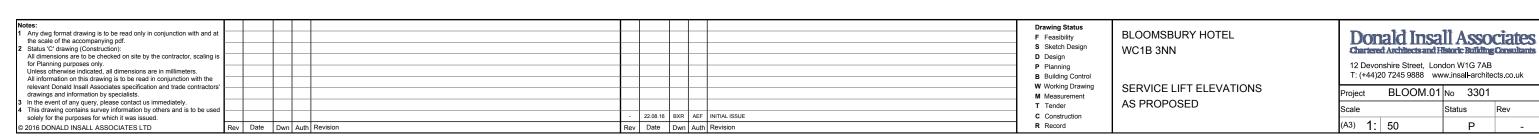

3301 / 1:50 @ A3