


Rev A 11.7.2016 terrace and rear dormer design modified.
 Rev B 17.7.2016 terrace and rear dormer design modified again
 Rev C 8.9.2016 terrace and rear dormer design modified again

SECOND FLOOR

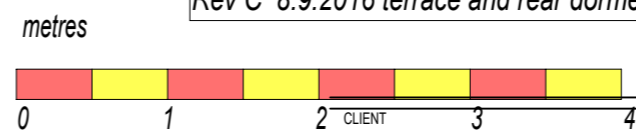

LANCASTER STABLES

OVERLAY
CROSS

Jake Sorkin
 JOB TITLE
 22 Lambolle Place NW3
 DRAWING TITLE
 Second Floor proposed

PETER STERN Architect & Designer	SCALE 1:50 A3
23 Kingswood Avenue London NW6 6LL Tel/Fax: 020 8964 9950 e-fax: 0870 167 0189 e-mail: ps@peterstern.co.uk web: www.peterstern.co.uk	DATE June 2016
	DRAWN BY
	DRAWING NO. 405/03C