



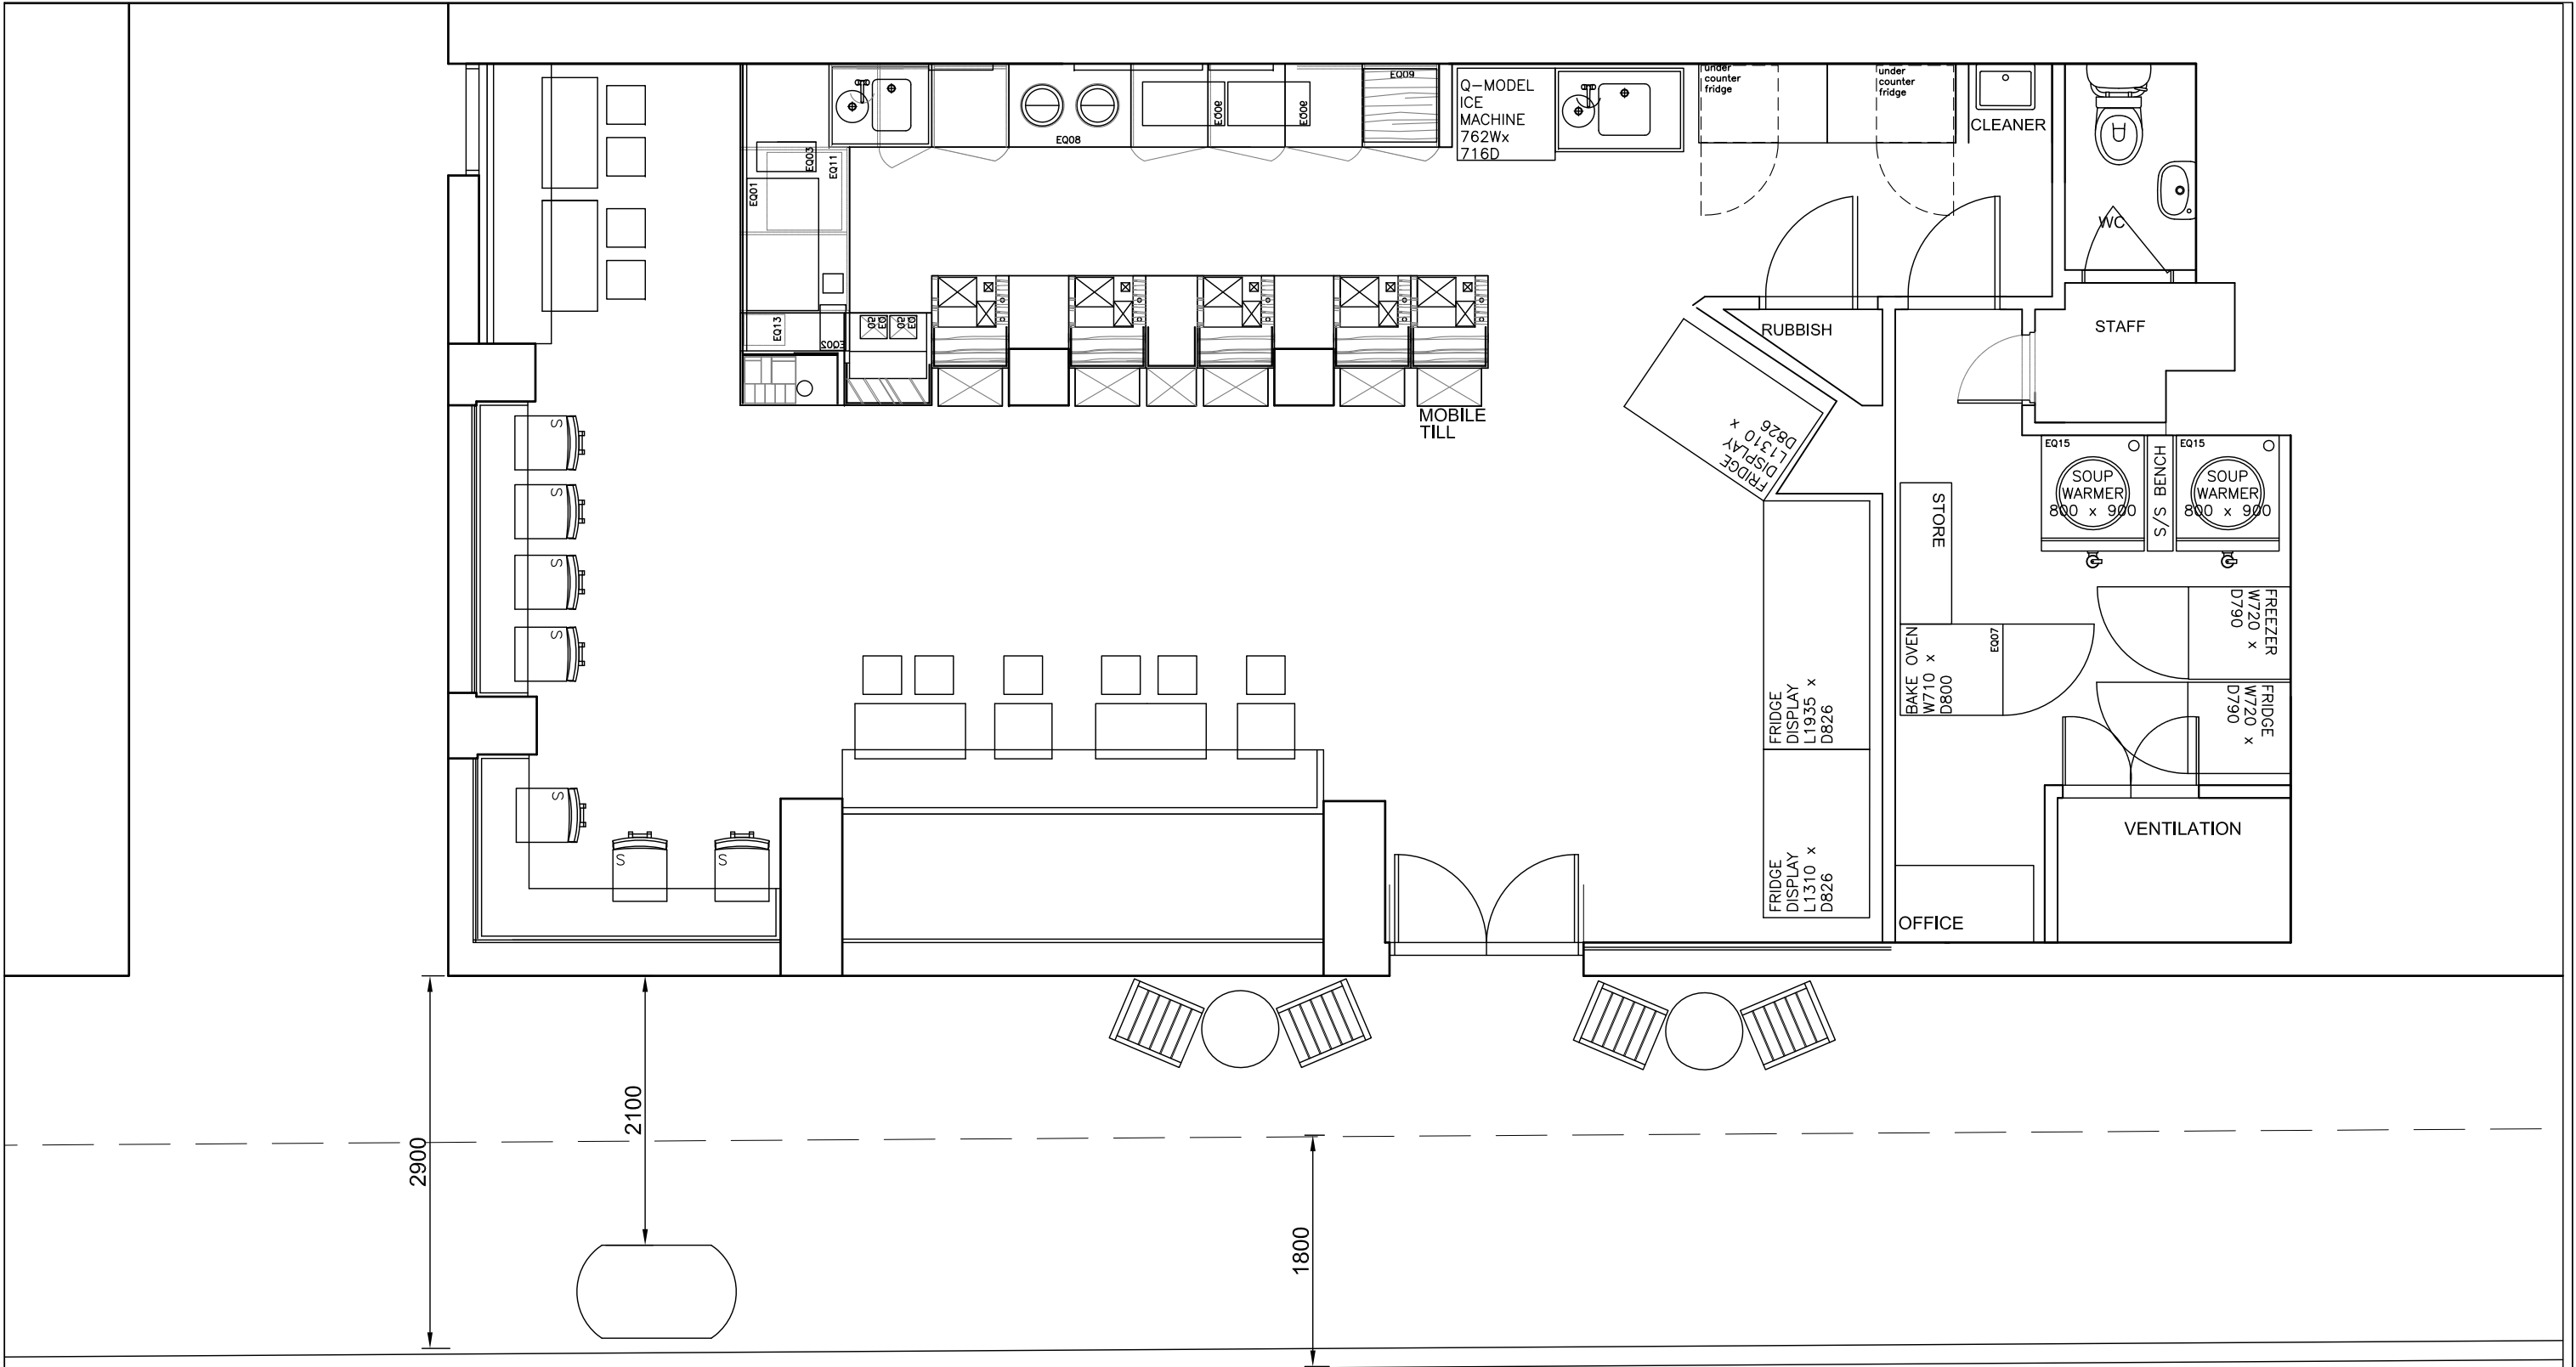

CHANCERY LANE

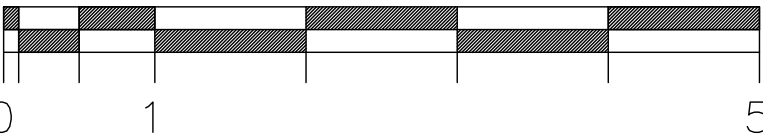

Client EAT Job Title 77-78 CHANCERY LANE LONDON WC2	Drawing Title PROPOSED EXTERNAL SEATING PLAN Drawing Status Drawn By. Checked By.	Scale. 1:50 Date. DEC 11 Drawing No. 2217-10 Rev. B	Revisions Rev. Date. Description A 11.03.13 MINOR ALTERATIONS B 14.11.12 MINOR ALTERATIONS	All site dimensions and levels to be verified by contractors and subcontractors on site prior to manufacture Do not Scale from this drawing To be read in conjunction with all other drawings and contract documentation Contractor to refer to all relevant consultants and engineers drawings throughout the course of the works All works to comply to local authority requirements Any errors, dimensional discrepancies or omissions to be reported to Inature prior to manufacture Drawing is for design intent only	inature ARCHITECTURE & DESIGN Unit 9 Old Garden House, The Lanterns, Bridge Lane,London SW11 3AD T. 0207 223 8100 F. 0207 223 8123 © inature 2014
---	--	---	--	--	---