


2.3 Sections

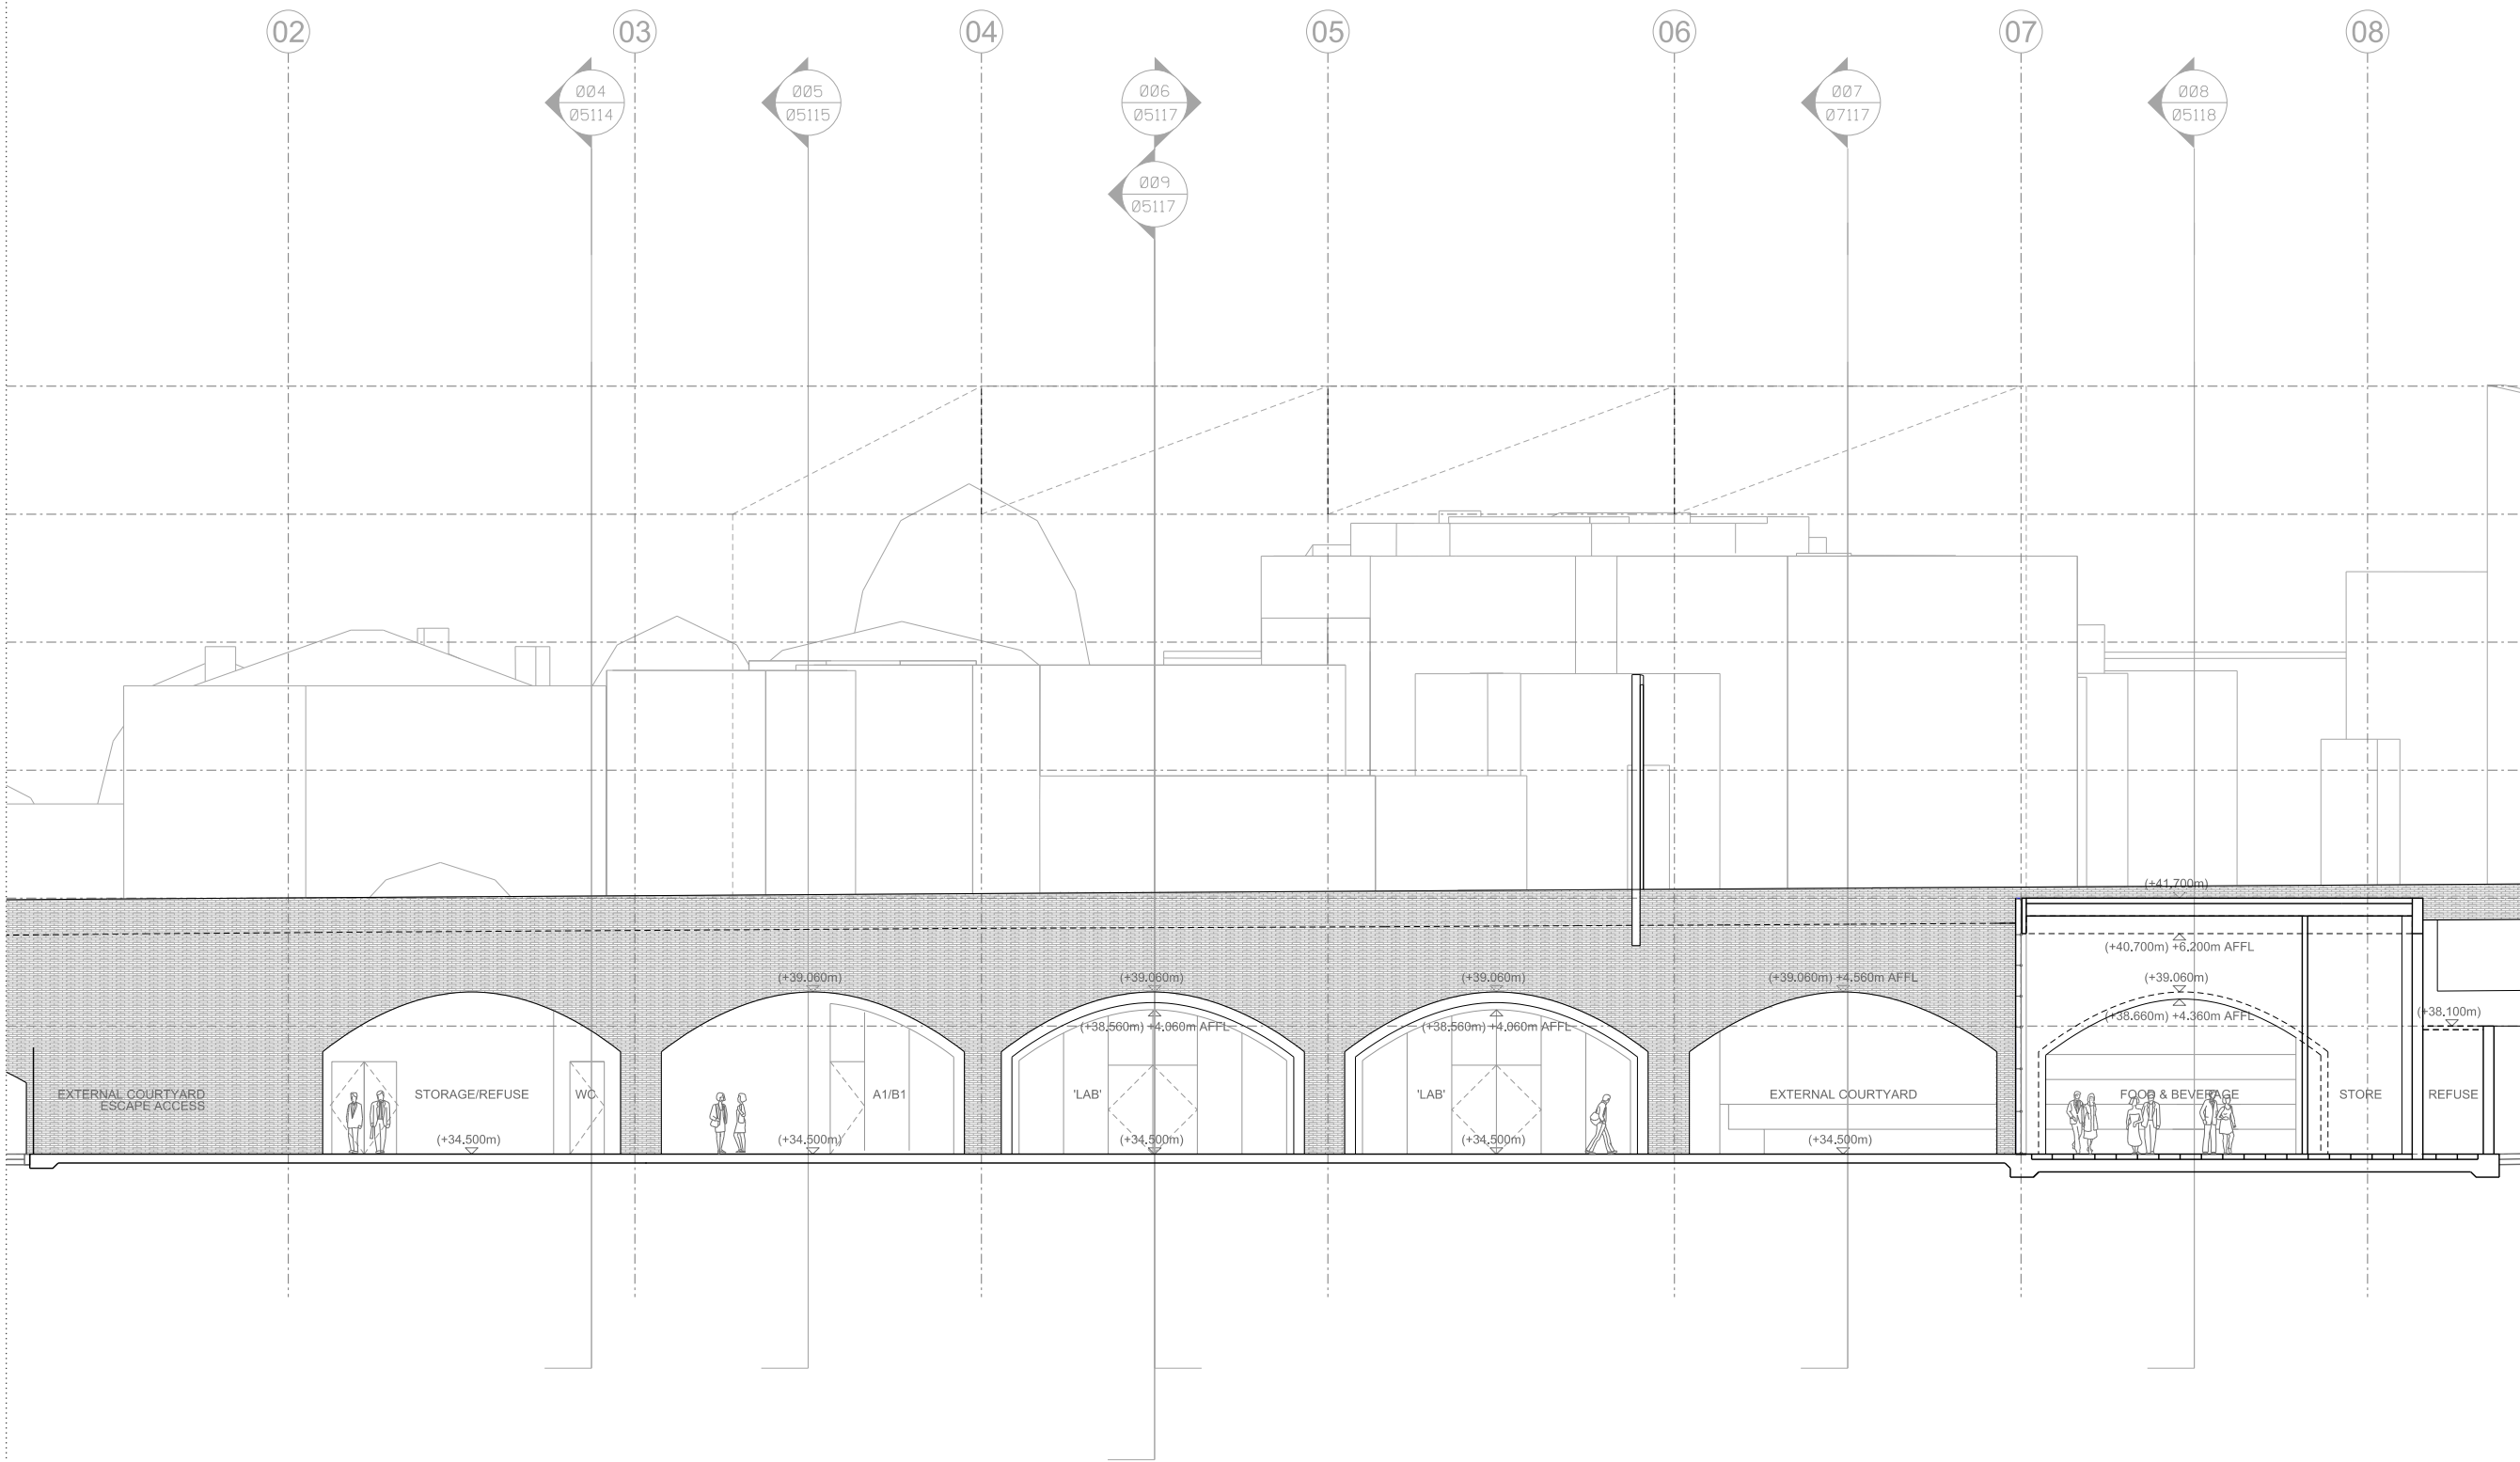

Rev	Date	Description
-----	------	-------------

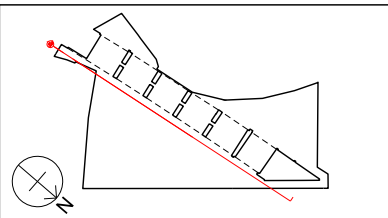

Project
3-6 Spring Place

Client
Spring Place Ltd

Date
16.09.16

Scale
1:100 at A1
1:200 at A3

02
Proposed Section

Drawn	Checked	Approved
JMG	IM	PJ

Drawing Status
PLANNING


Project	Discipline	Level	Series	Dwg No	Rev
13498	A	LXX	05	112	/


122 Arlington Road
London NW1 7HP

info@piercyandco.com
www.piercyandco.com


Telephone
+44 (0)20 7424 9611

Piercy&Company

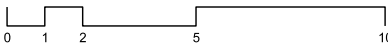

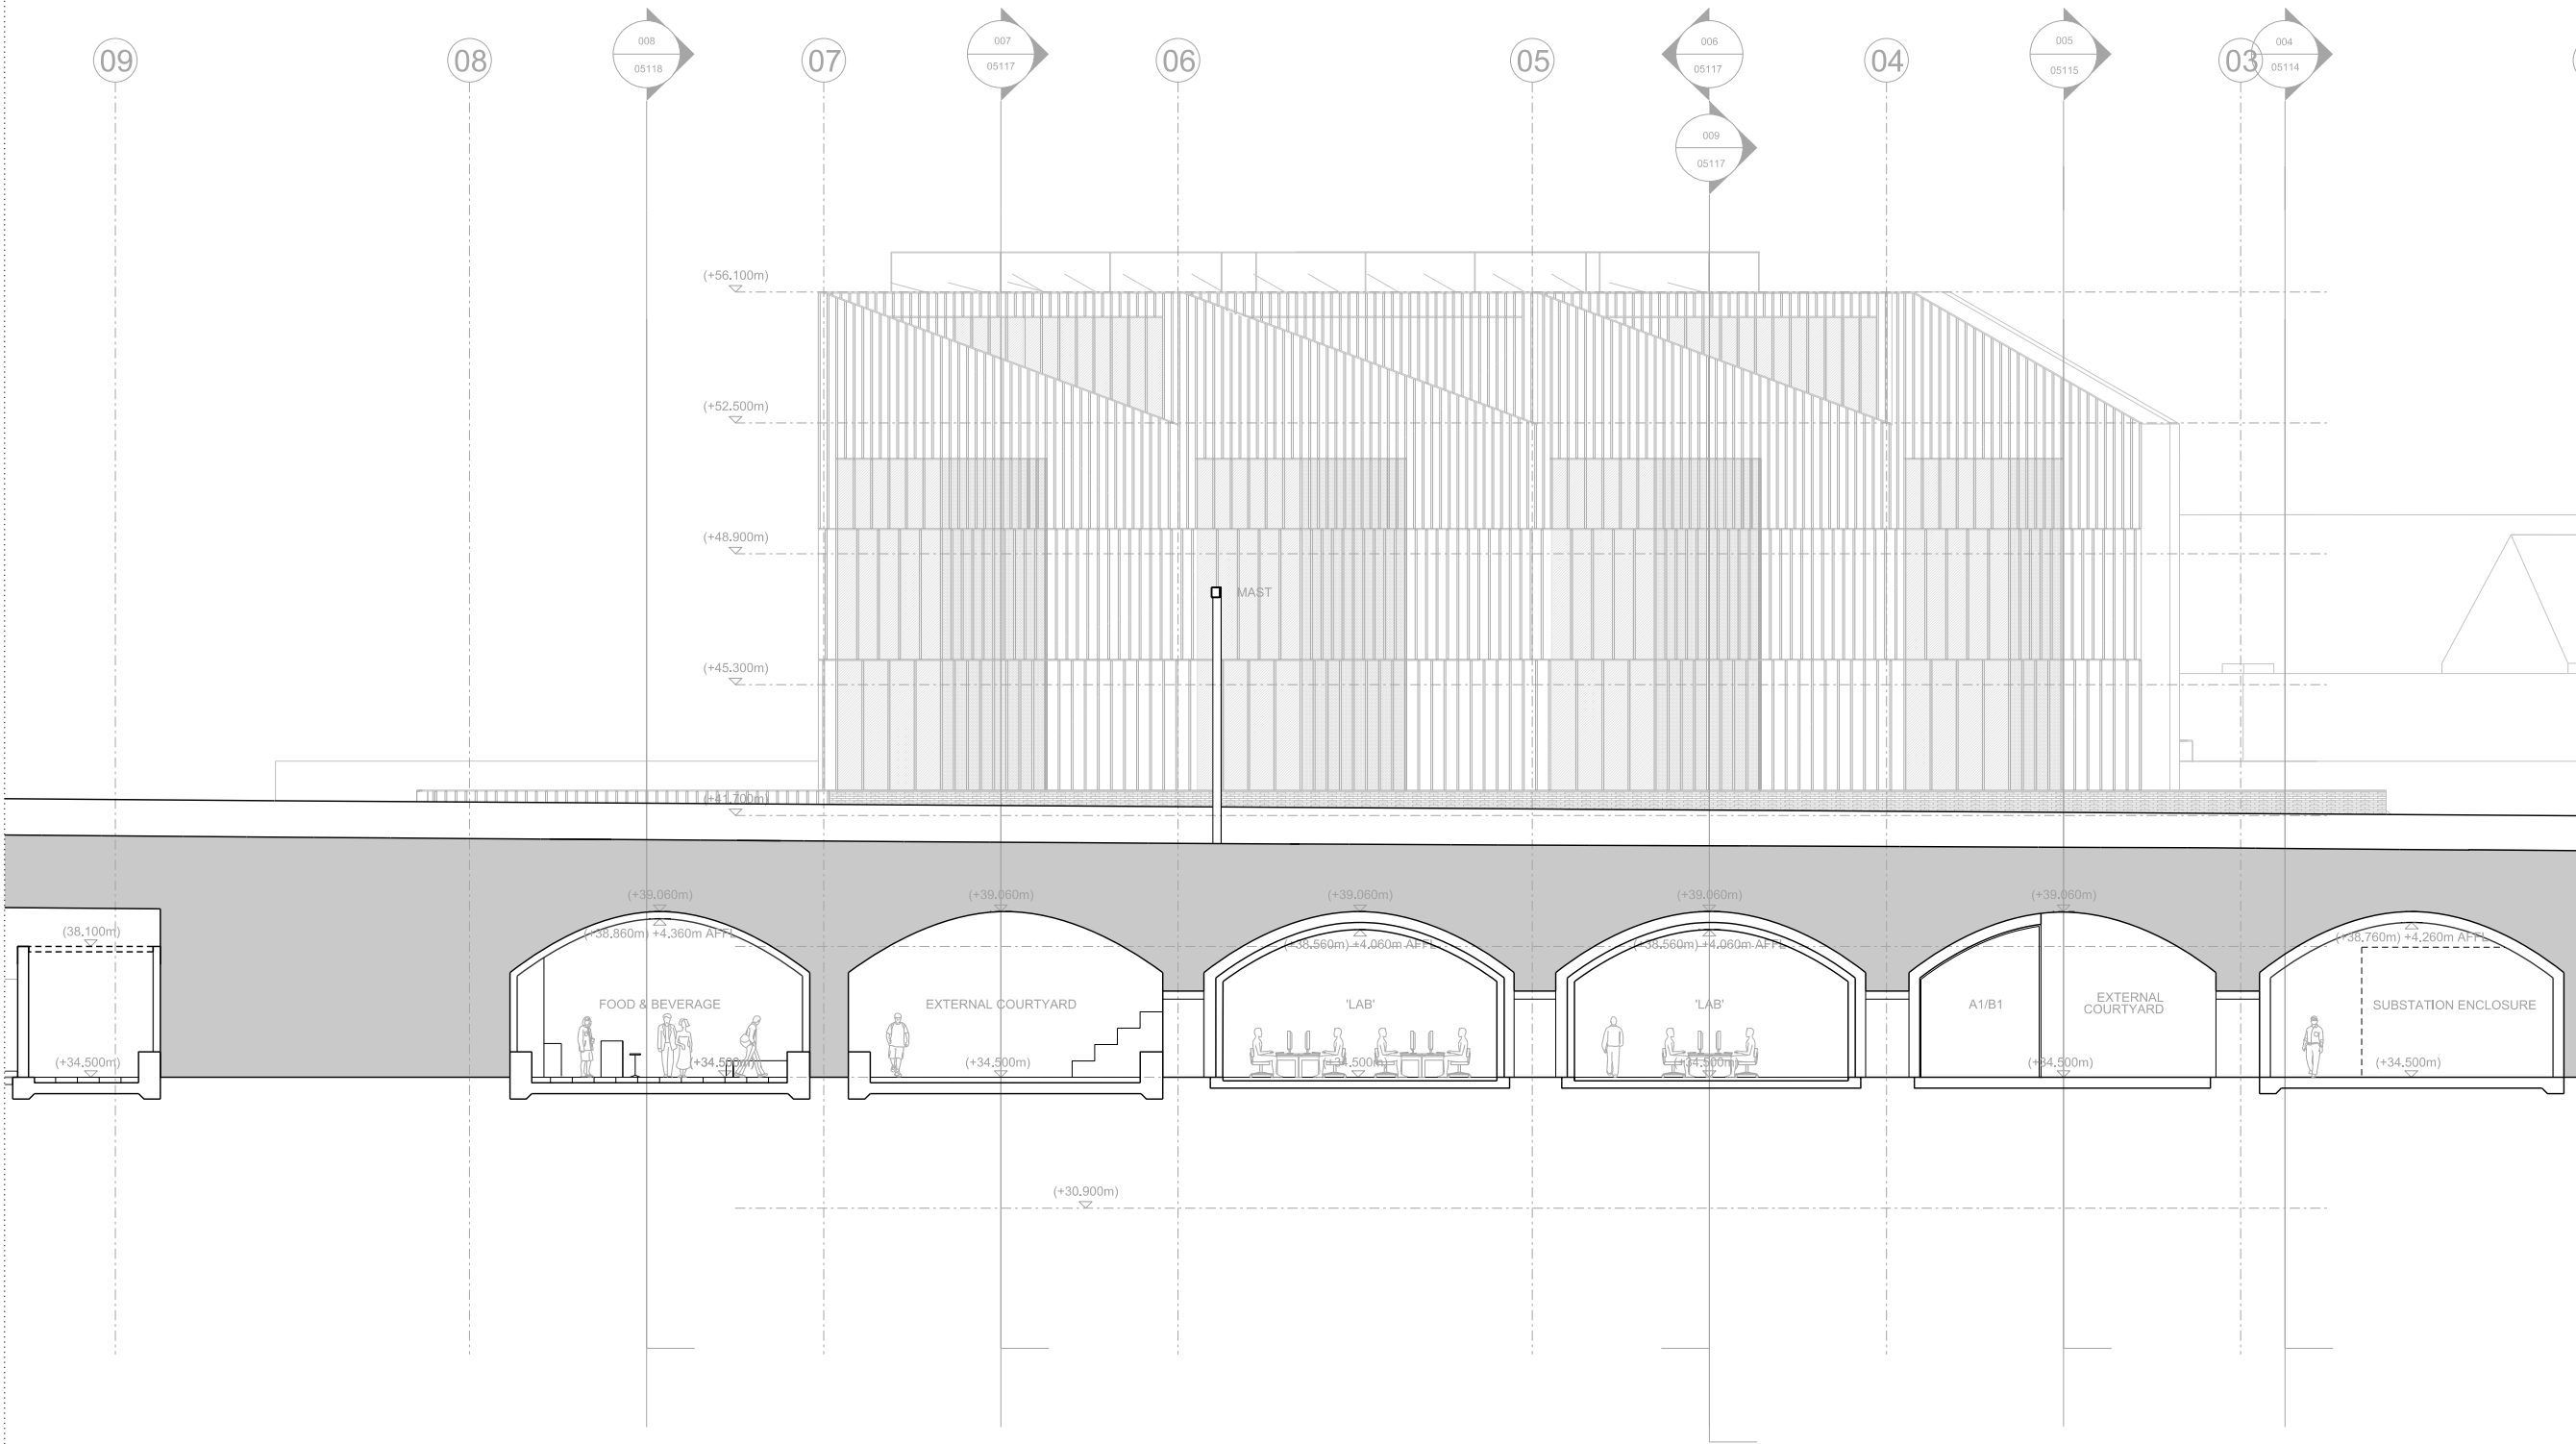

Rev	Date	Description
-----	------	-------------

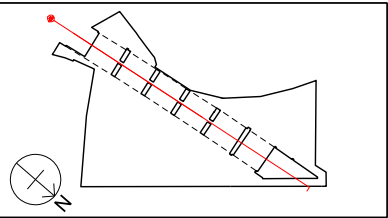

Project
3-6 Spring Place

Client
Spring Place Ltd

Date
16.09.16

Scale
1:100 at A1
1:200 at A3

Longitudinal Section through arches
looking east

Drawn
MOZ

Checked
IM

Approved
PJ

Drawing Status
PLANNING



Project	Discipline	Level	Series	Dwg No	Rev
13498	A	LXX	05	113	/

122 Arlington Road
London NW1 7HP

info@piercyandco.com
www.piercyandco.com

Telephone
+44 (0)2074249611

Piercy&Company

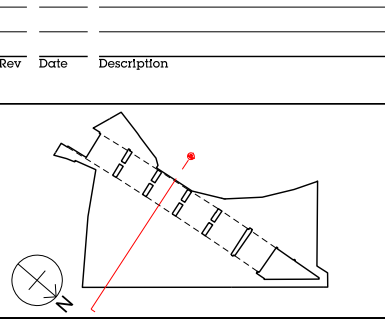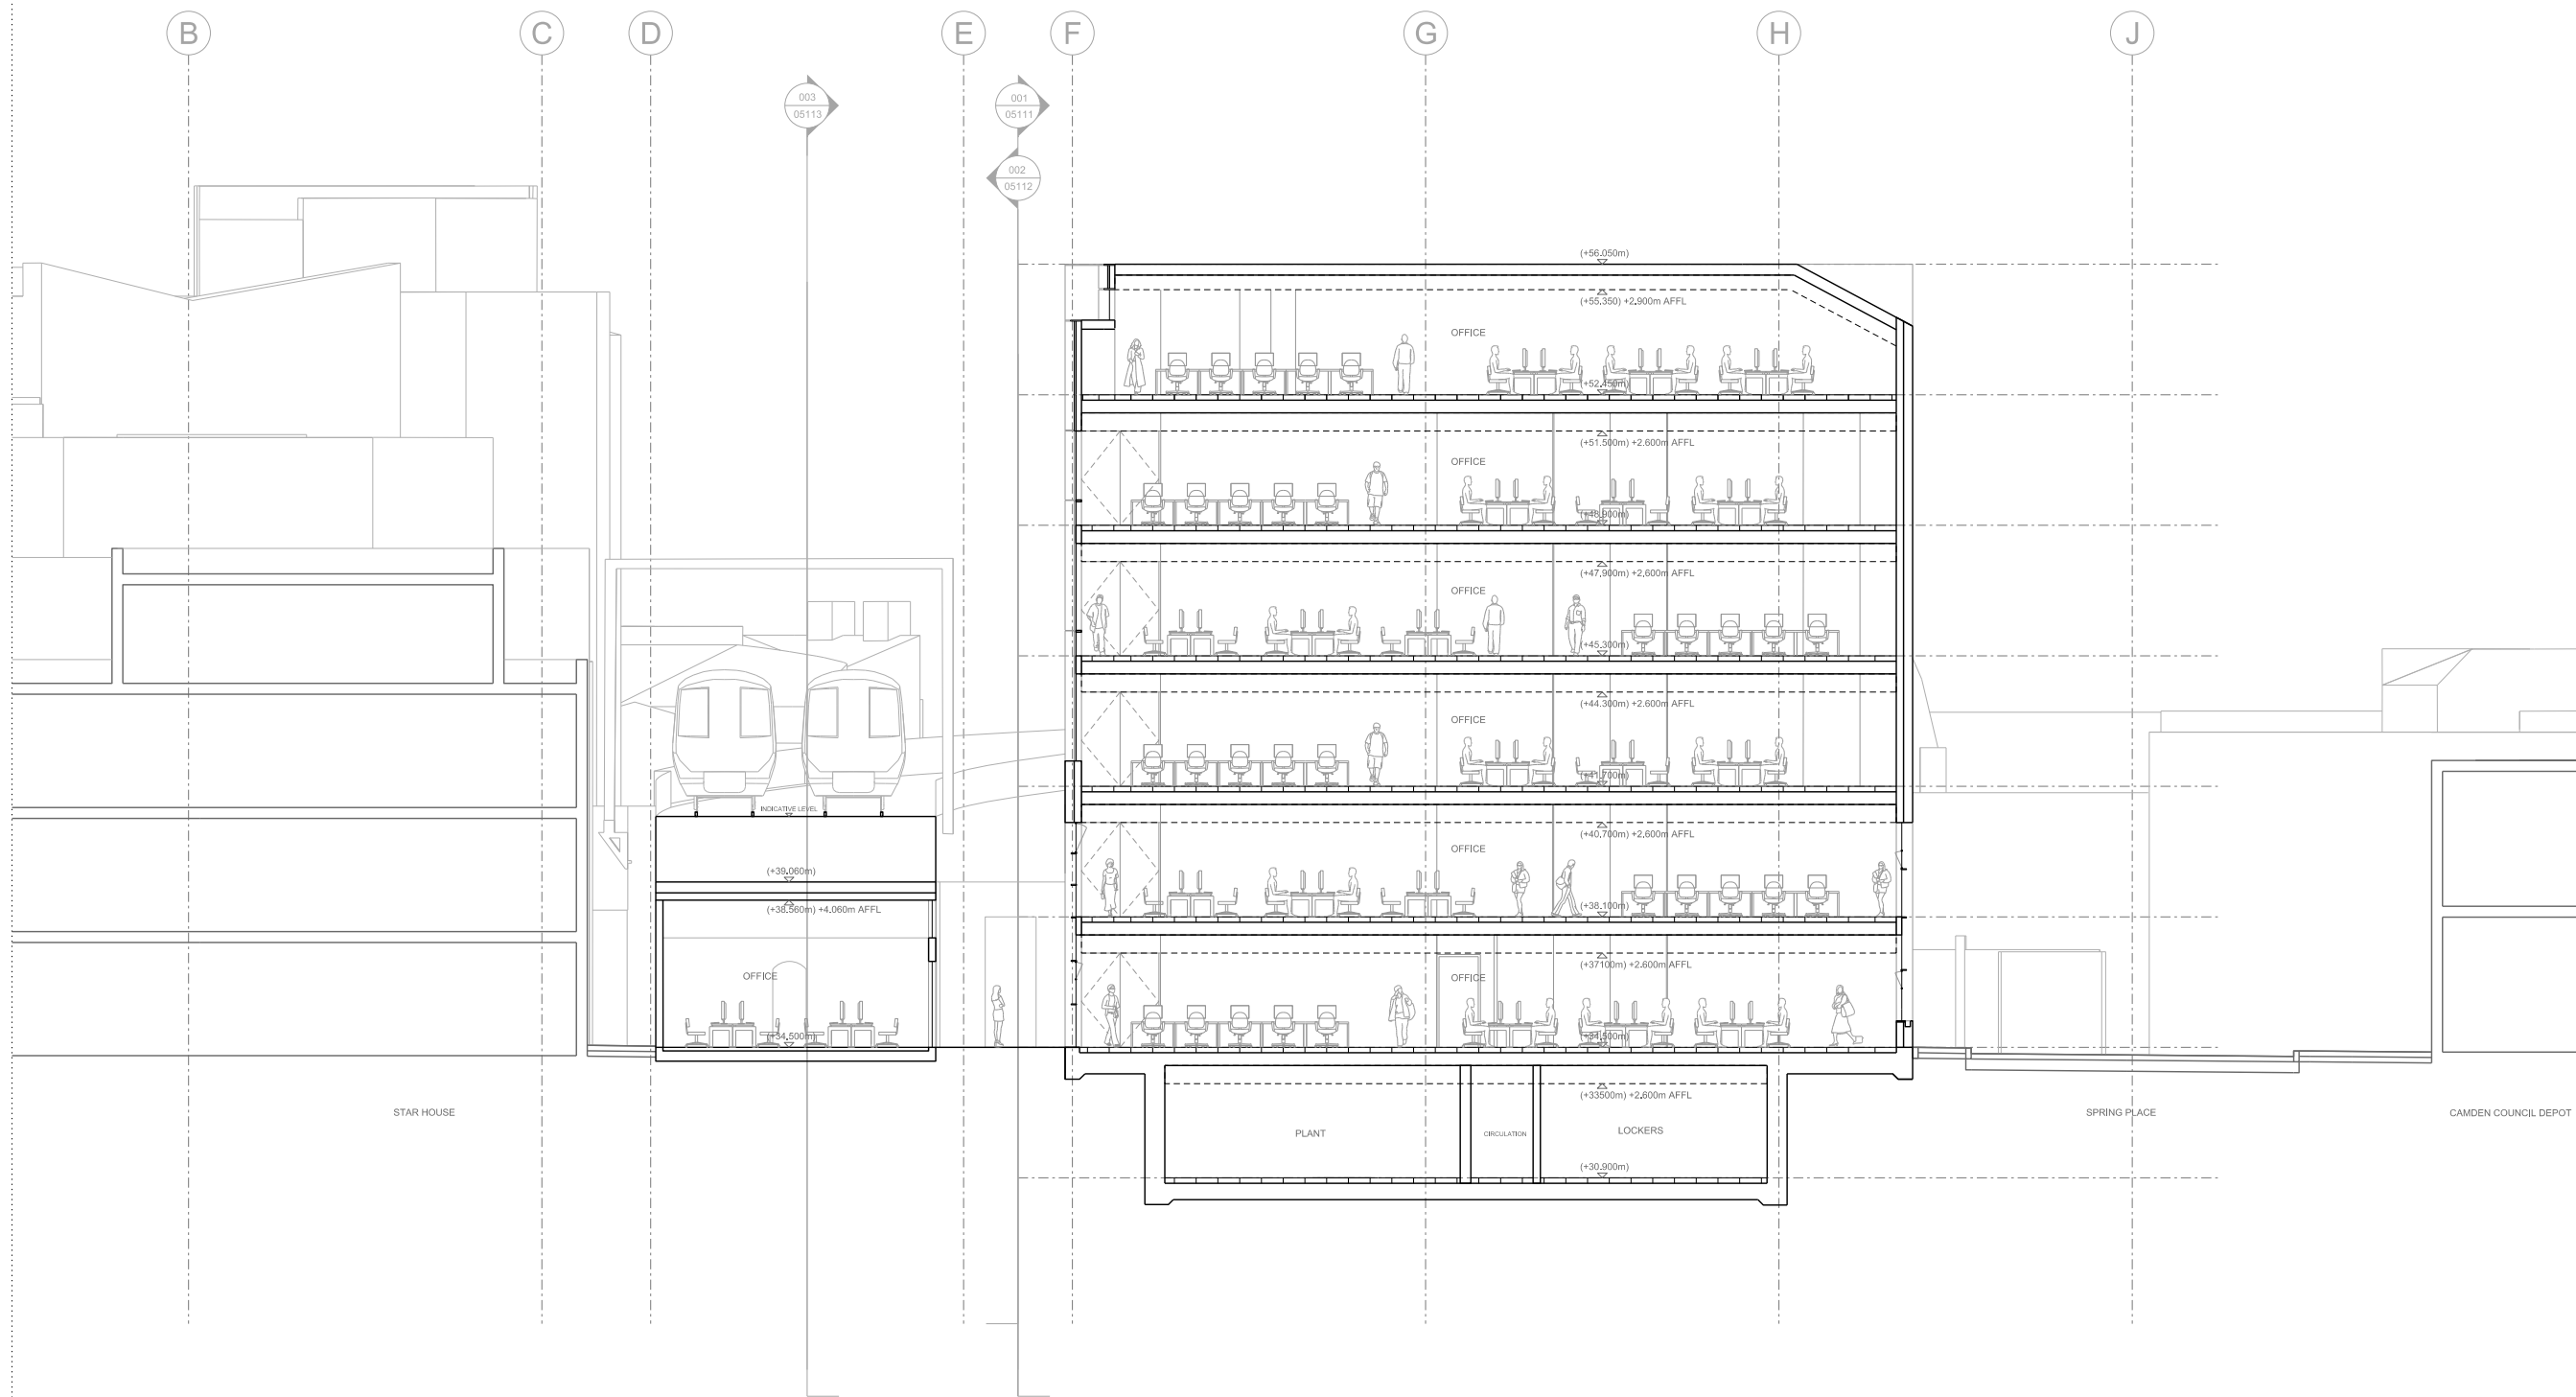

Project
3-6 Spring Place

Client
Spring Place Ltd

Date
16.09.16

Scale
1:100 at A1
1:200 at A3

06
Proposed Section

Drawn
MOZ

Checked
IM

Approved
PJ



Drawing Status
PLANNING

Project	Discipline	Level	Series	Dwg No	Rev
13498	A	LXX	05	116	/

122 Arlington Road
London NW1 7HP
Telephone
+44 (0)20 7424 9611

info@piercyandco.com
www.piercyandco.com

Piercy&Company

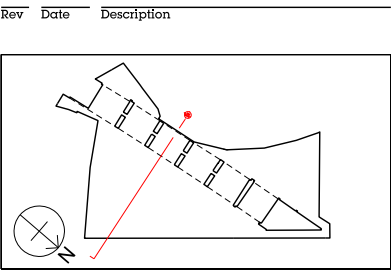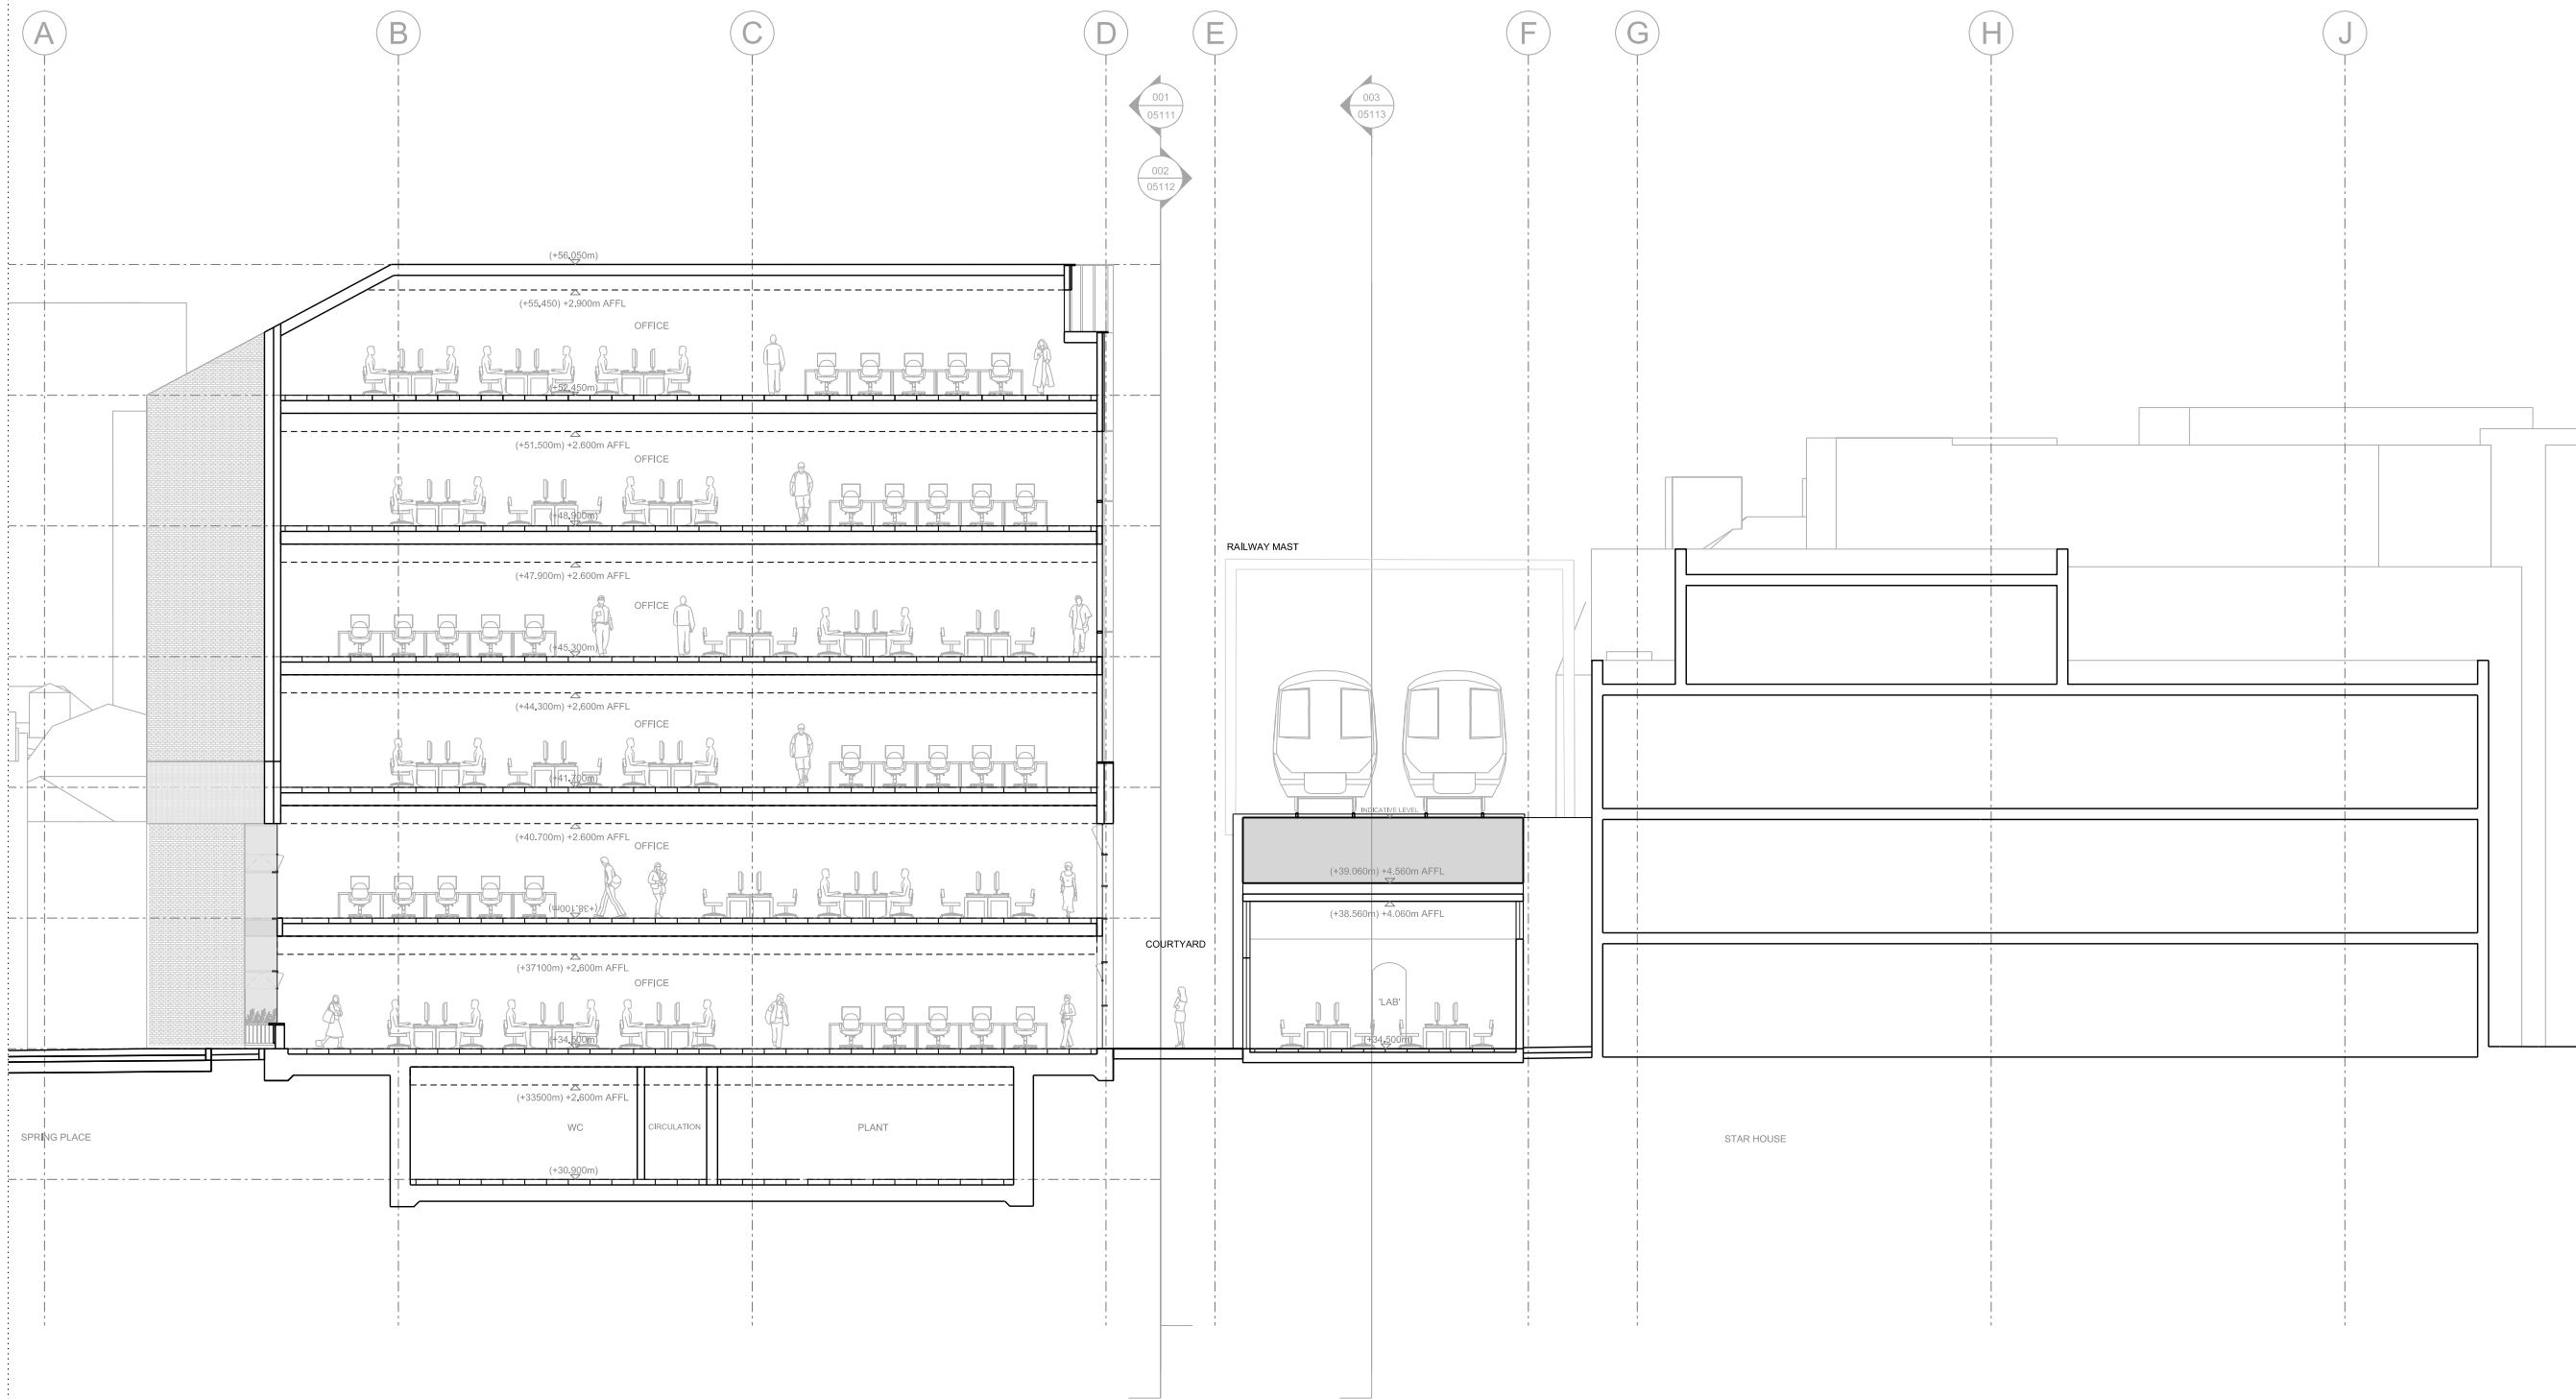

Project
3-6 Spring Place

Client
Spring Place Ltd

Date
16.09.16

Scale
1:100 at A1
1:200 at A3

09
Proposed Section

Drawn
JMG

Checked
IM

Approved
PJ

Drawing Status
PLANNING


Project	Discipline	Level	Series	Dwg No	Rev
13498	A	07	05	119	A



122 Arlington Road
London NW1 7HP

info@piercyandco.com
www.piercyandco.com

Telephone
+44 (0)20 7424 9611

Piercy&Company

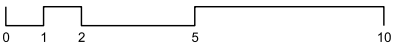

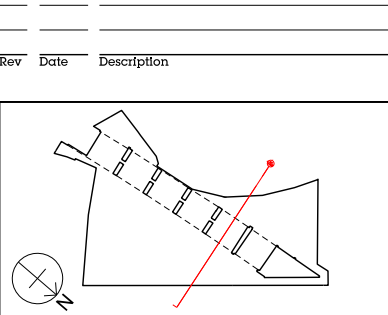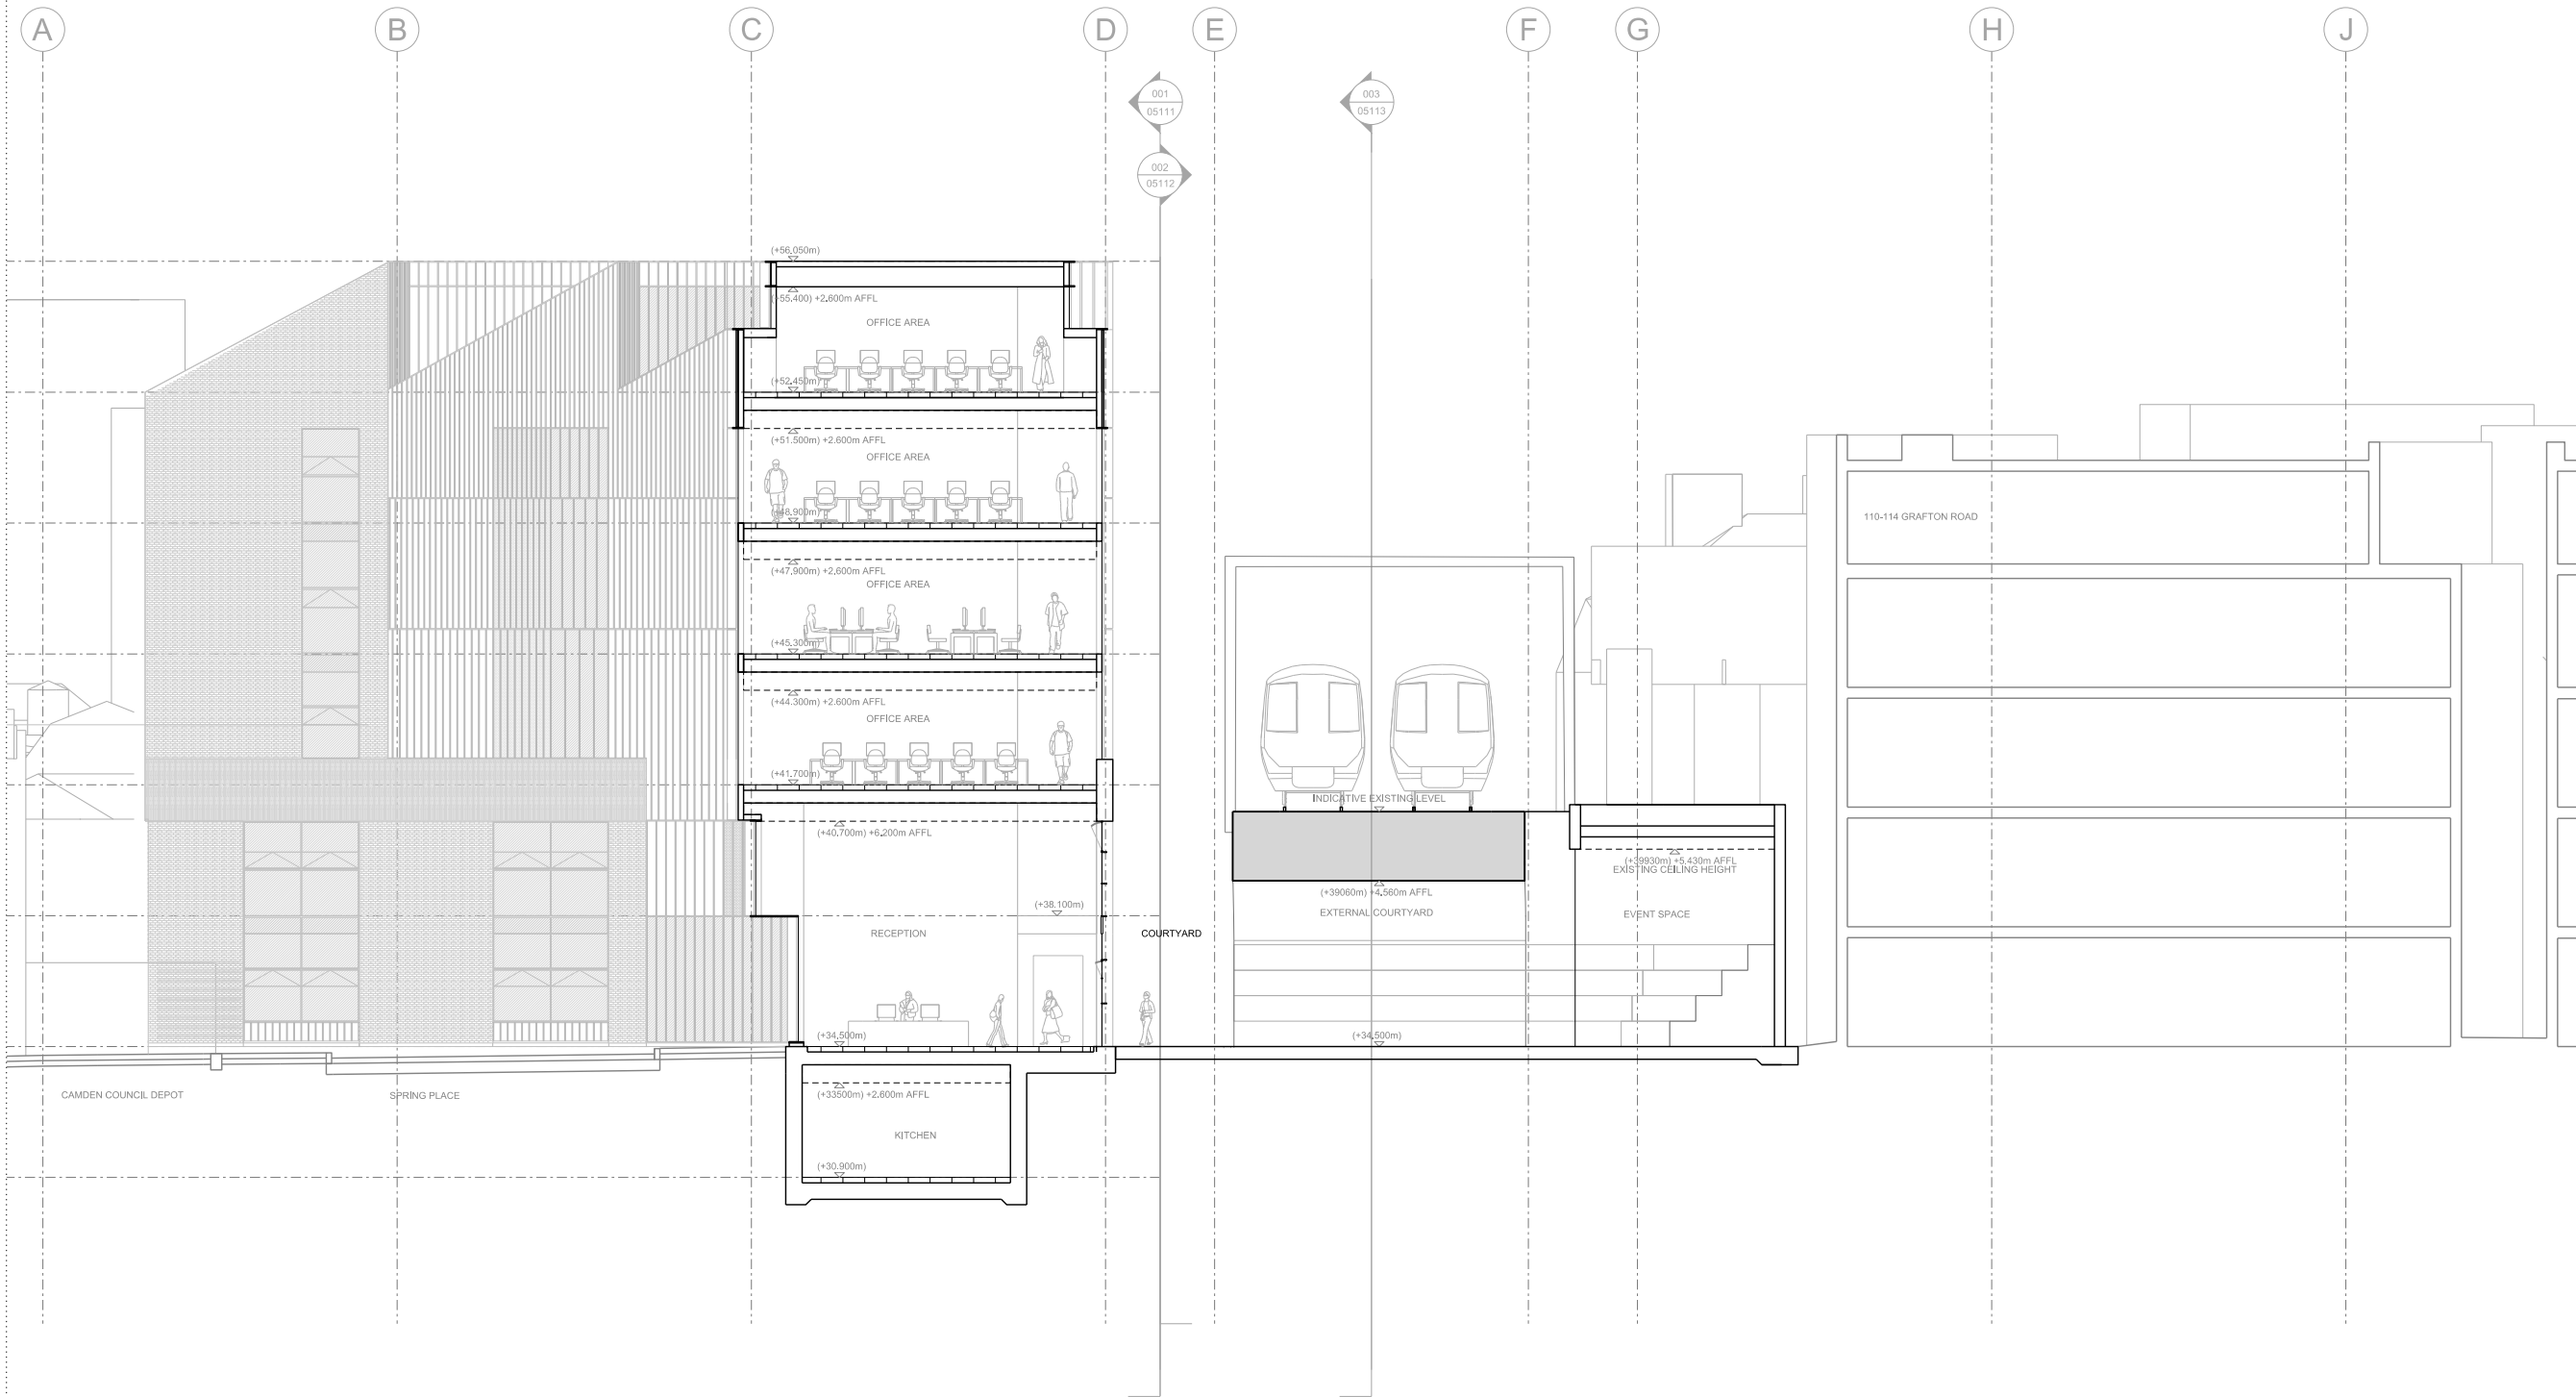



Project		3-6 Spring Place			
Client		Spring Place Ltd			
Date		Scale			
16.09.16		1:100 at A1 1:200 at A3			
07		Proposed Section			
Drawn	Checked	Approved			
MOZ	IM	PJ			
Drawing Status					
PLANNING					
Project	Discipline	Level	Series	Dwg No	Rev
13498	A	LXX	05	117	/

122 Arlington Road
London NW1 7HP

info@piercyandco.com
www.piercyandco.com

Telephone
*44 (0)20 7424 9611

Piercy&Company

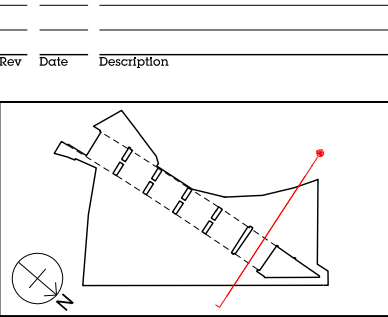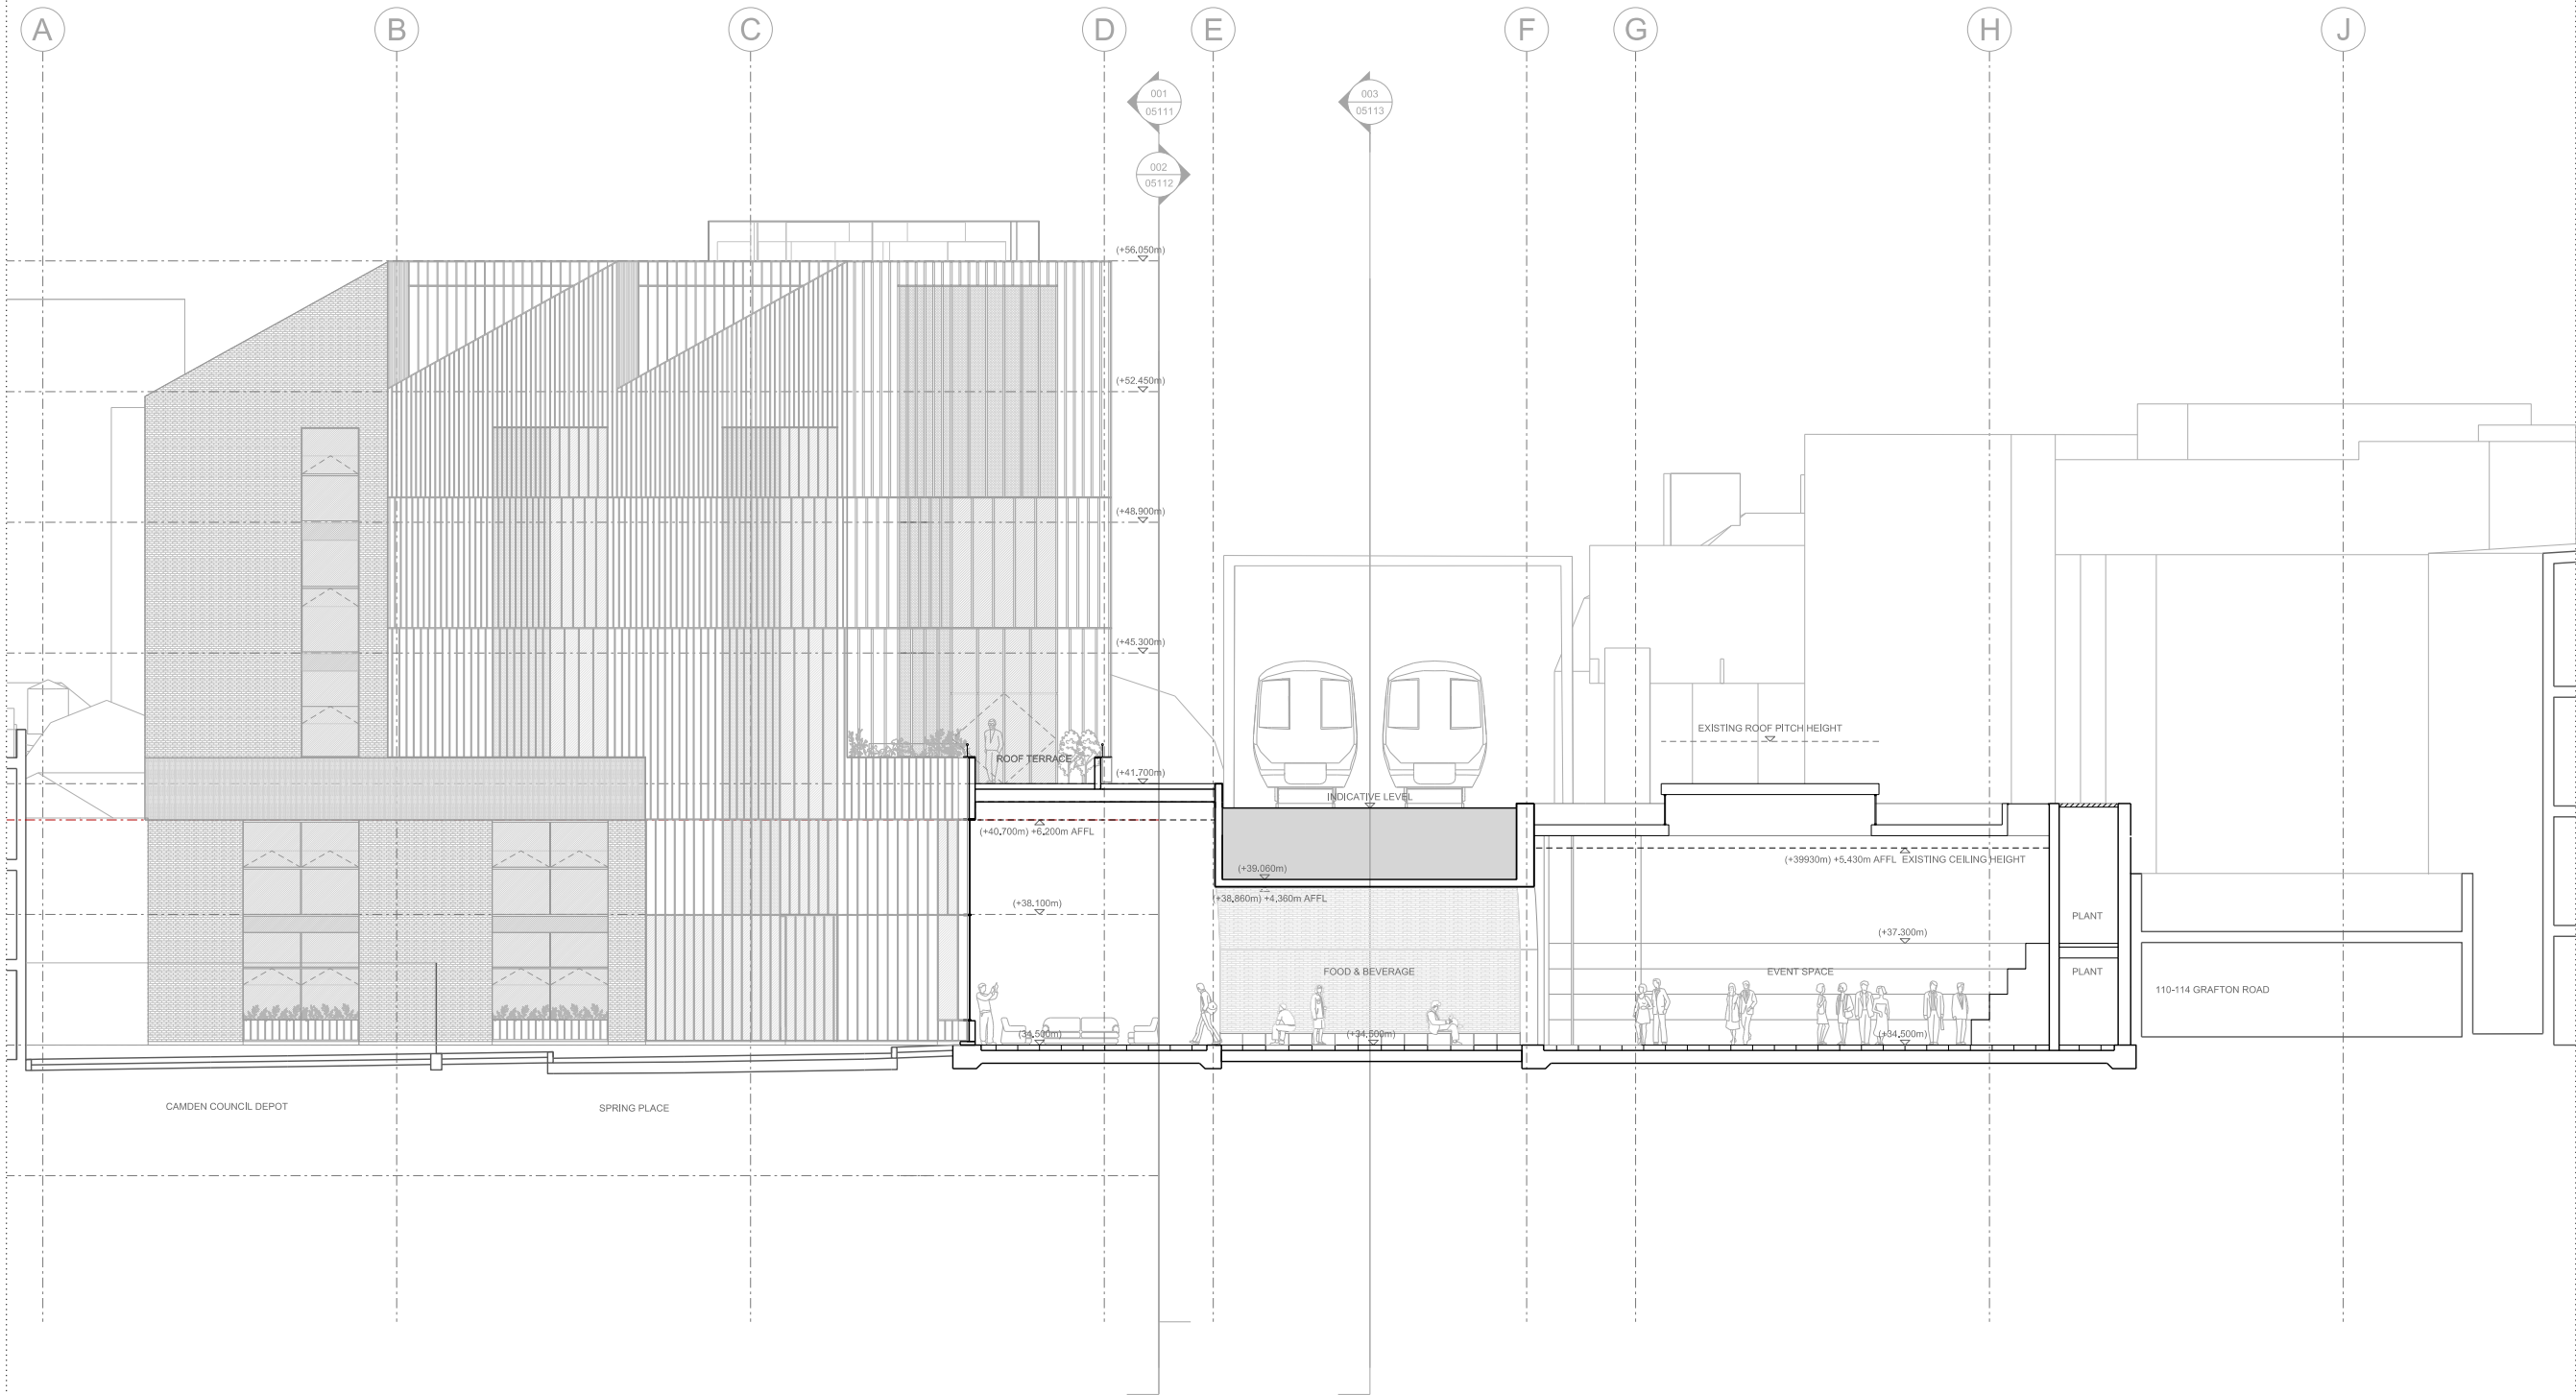

Project		3-6 Spring Place			
Client		Spring Place Ltd			
Date		Scale			
16.09.16		1:100 at A1 1:200 at A3			
08 Proposed Section					
Drawn	Checked	Approved			
MOZ	IM	PJ			
Drawing Status PLANNING					
Project	Discipline	Level	Series	Dwg No	Rev
13498	A	LXX	05	118	/


122 Arlington Road
London NW1 7HP

info@piercyandco.com
www.piercyandco.com

Telephone
*44 (0)20 7424 9611


Piercy&Company

2.4 Existing Drawings

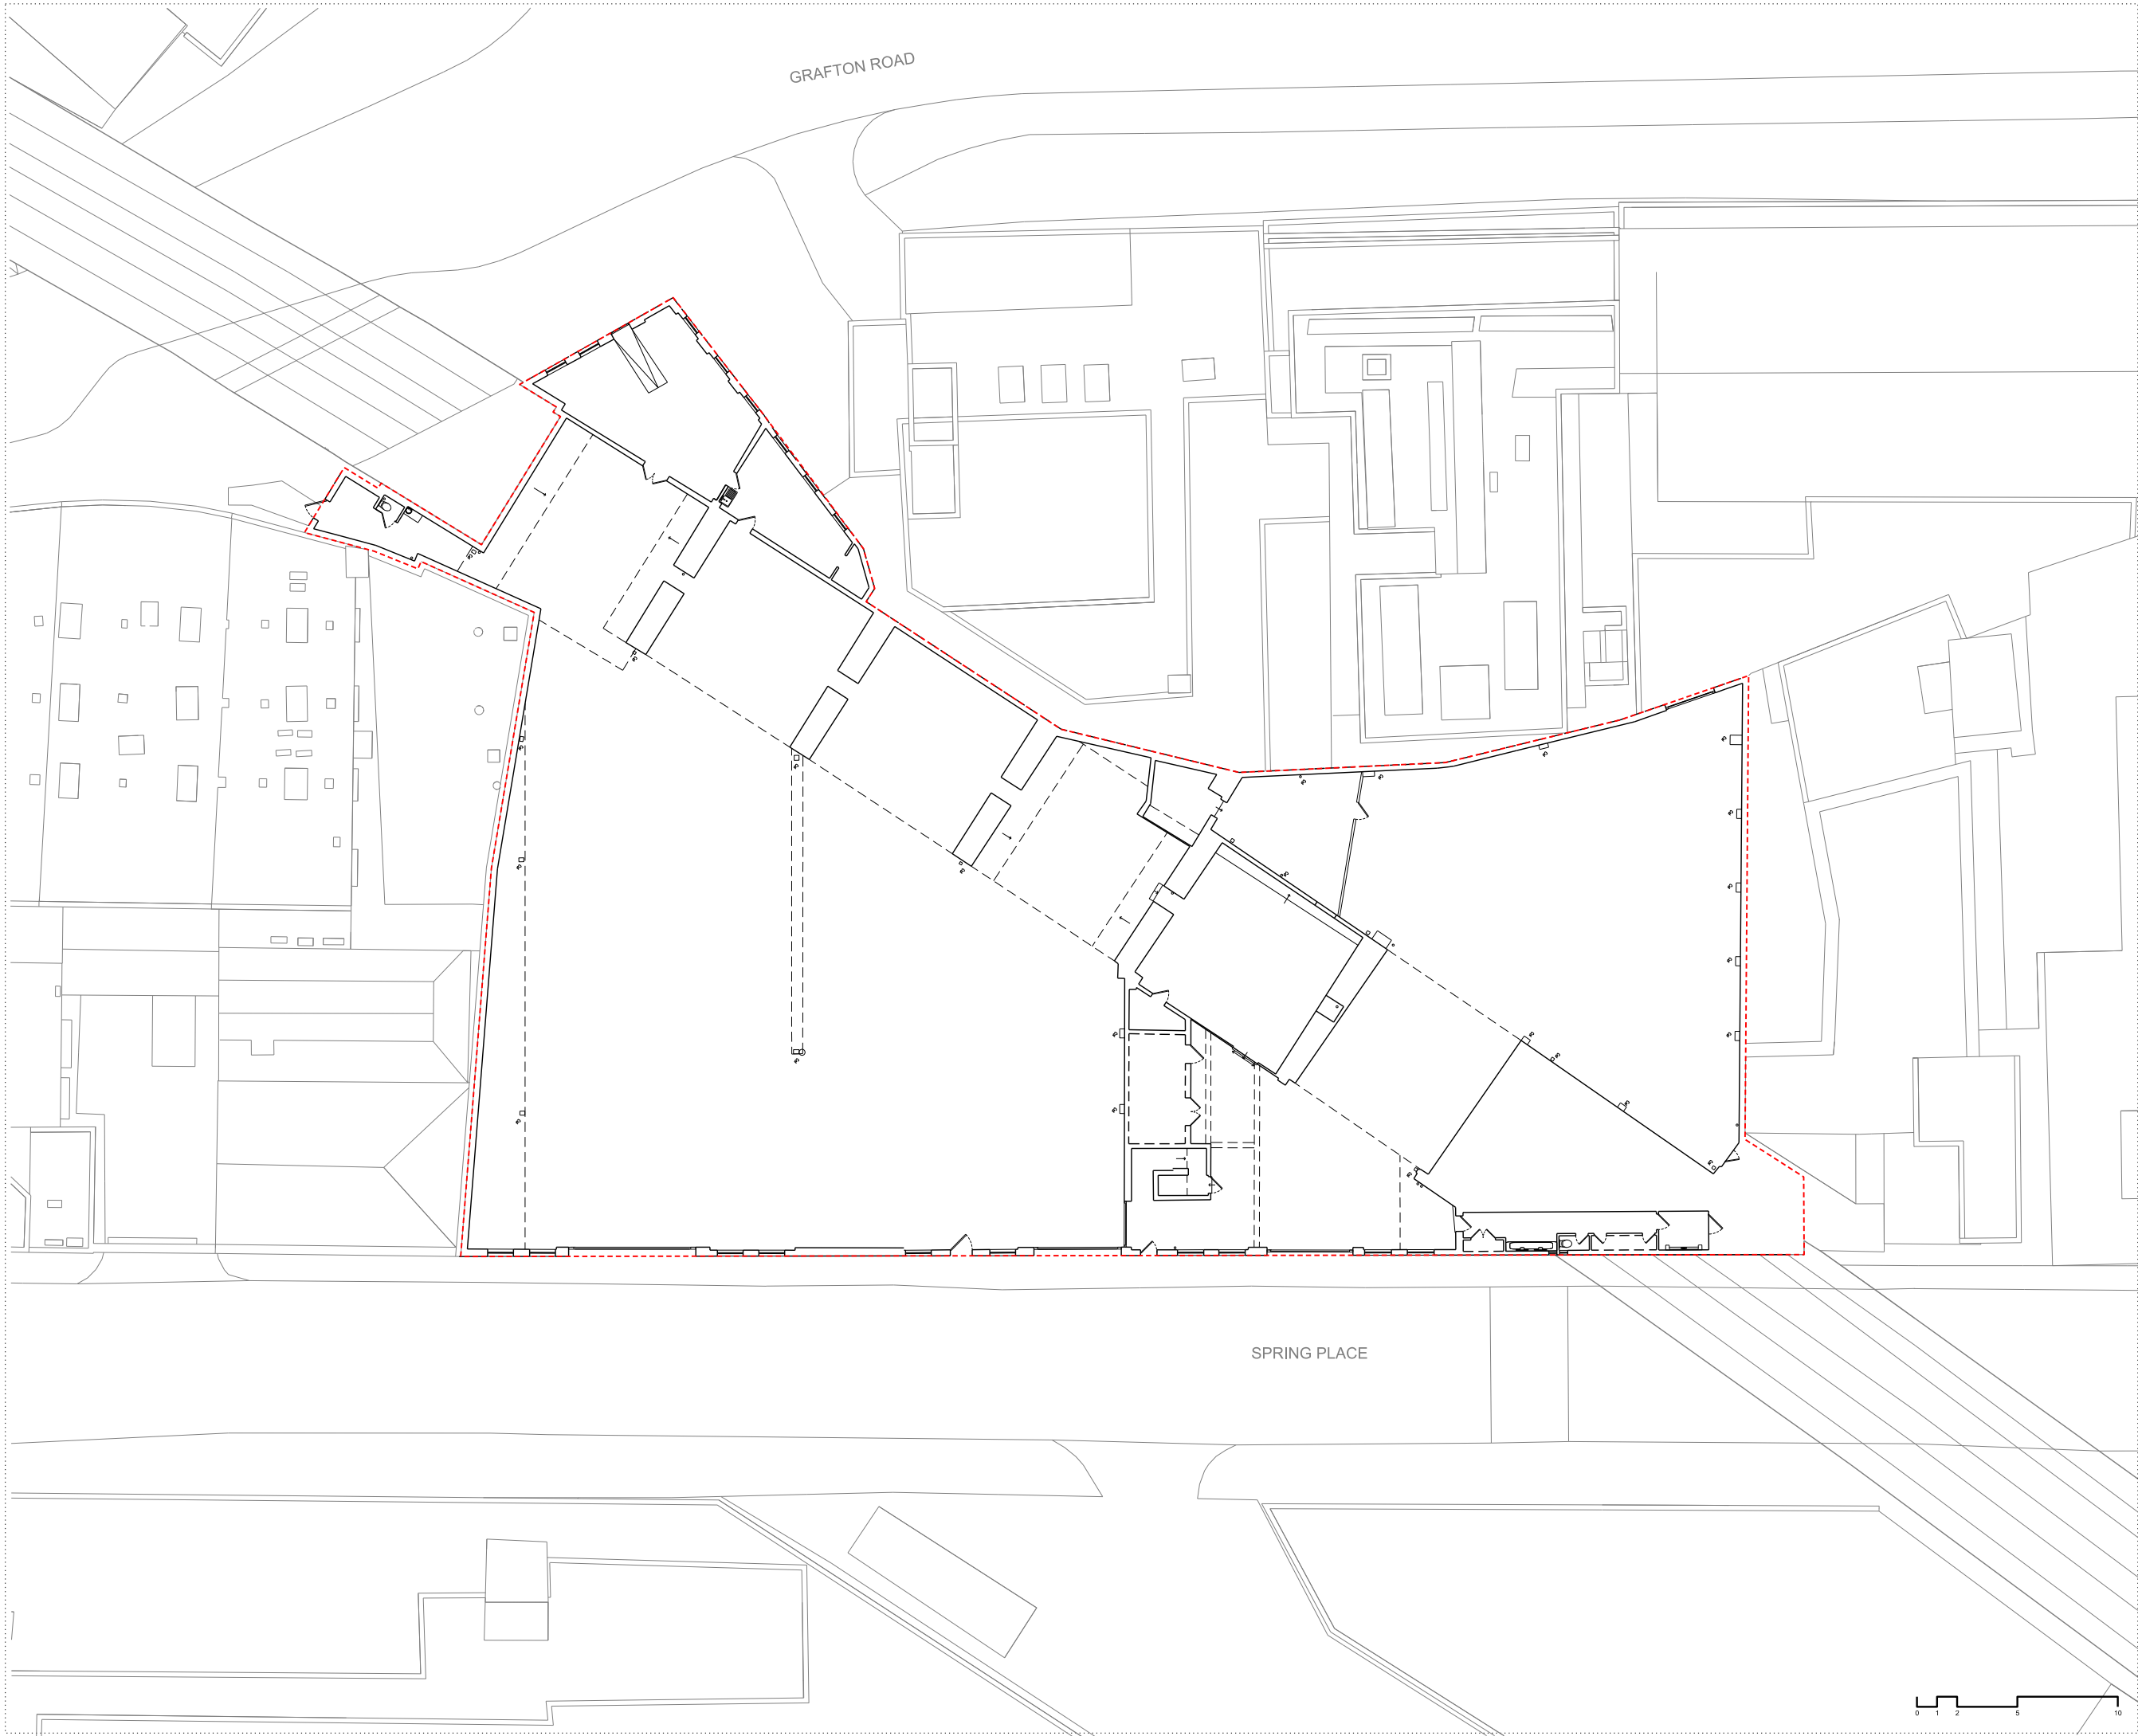

Notes
This drawing is copyright Piercy&Company.

Rev	Date	Description

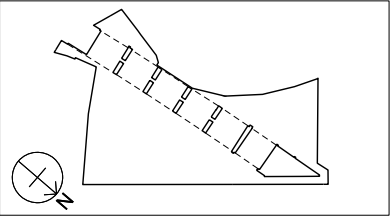

Project 3-6 Spring Place	
Client Spring Place Ltd	
Date 16.07.16	Scale 1:150 at A1 1:300 at A3

Ground Floor Existing General Arrangement Plan		
Drawn JMG	Checked IM	Approved PJ


Drawing Status
Planning


Project	Discipline	Level	Series	Dwg No	Rev
13498	A	L00	01	100	

122 Arlington Road
London NW1 7HP
Telephone
*44 (0)20 7424 9611

info@piercyandco.com
www.piercyandco.com


Piercy&Company

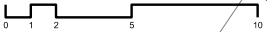

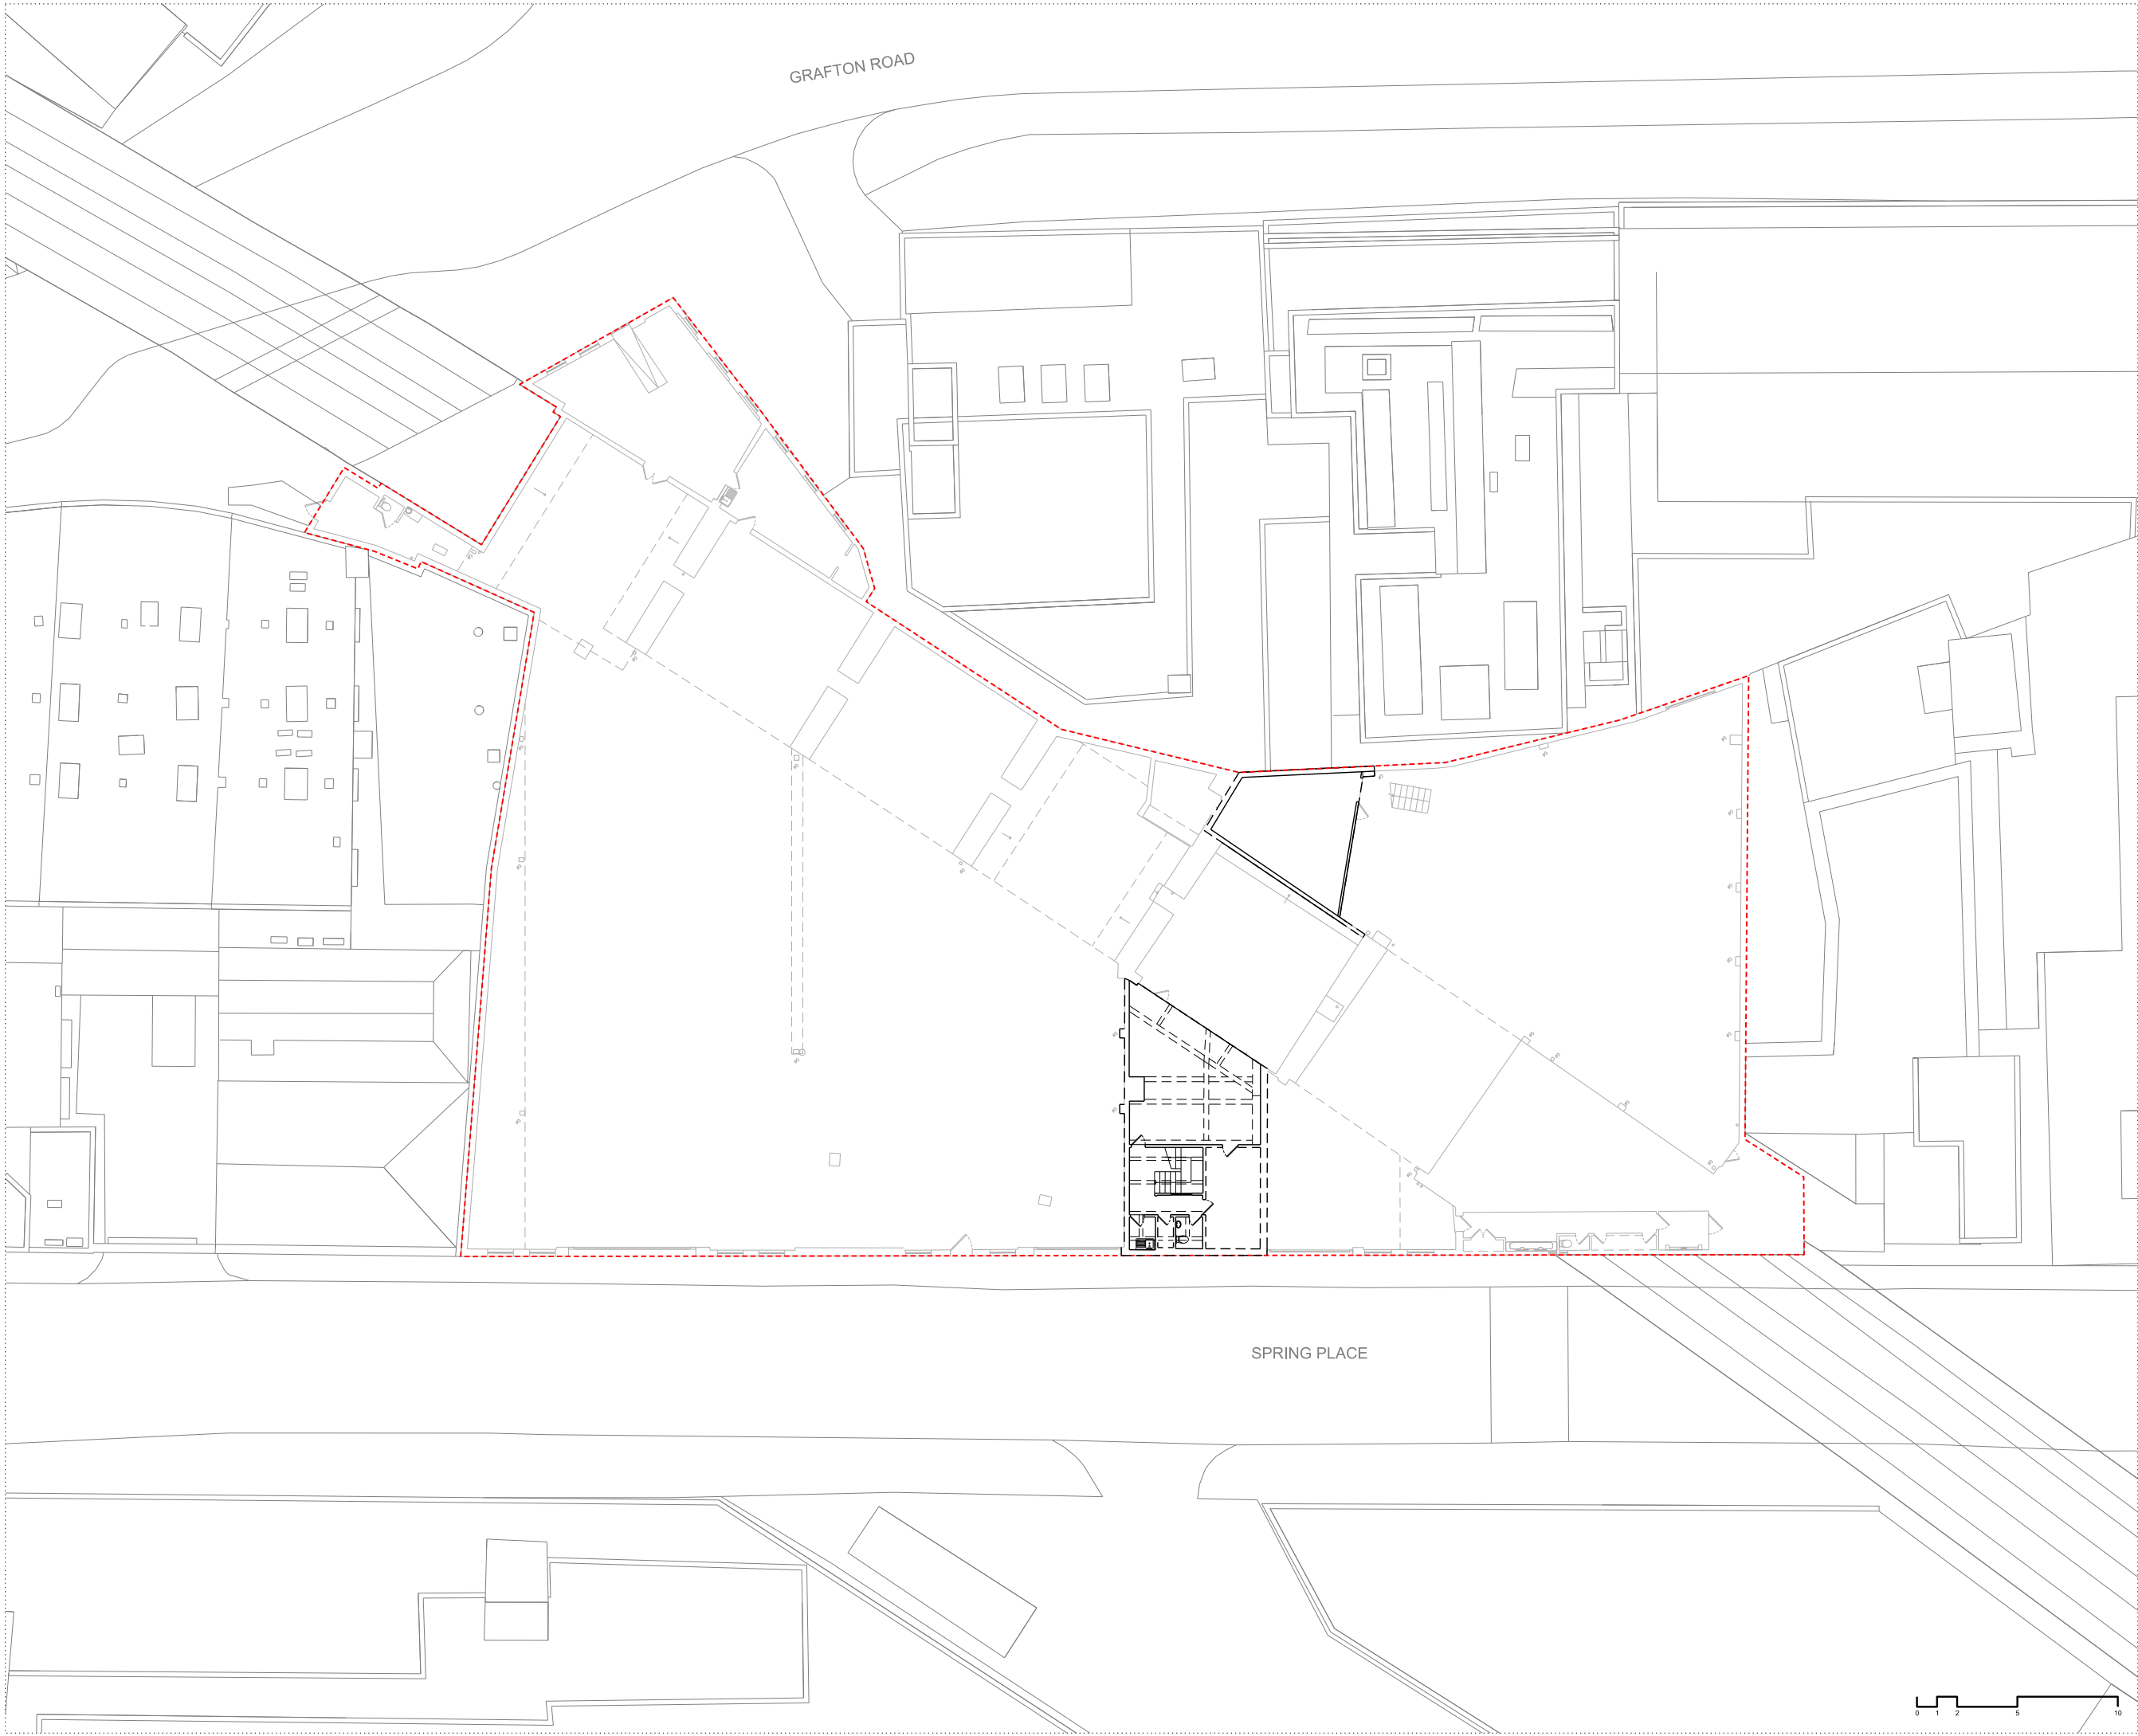

Notes
This drawing is copyright Piercy&Company.

Rev	Date	Description
-----	------	-------------

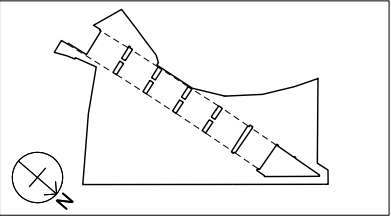

Project
3-6 Spring Place

Client
Spring Place Ltd

Date
16.09.16

Scale
1:150 at A1
1:300 at A3

First Floor
Existing General Arrangement Plan

Drawn
JMG

Checked
IM

Approved
PJ

Drawing Status
Planning


Project	Discipline	Level	Series	Dwg No	Rev
13498	A	L00	01	101	

122 Arlington Road
London NW1 7HP

info@piercyandco.com
www.piercyandco.com


Telephone
+44 (0)20 7424 9611

Piercy&Company

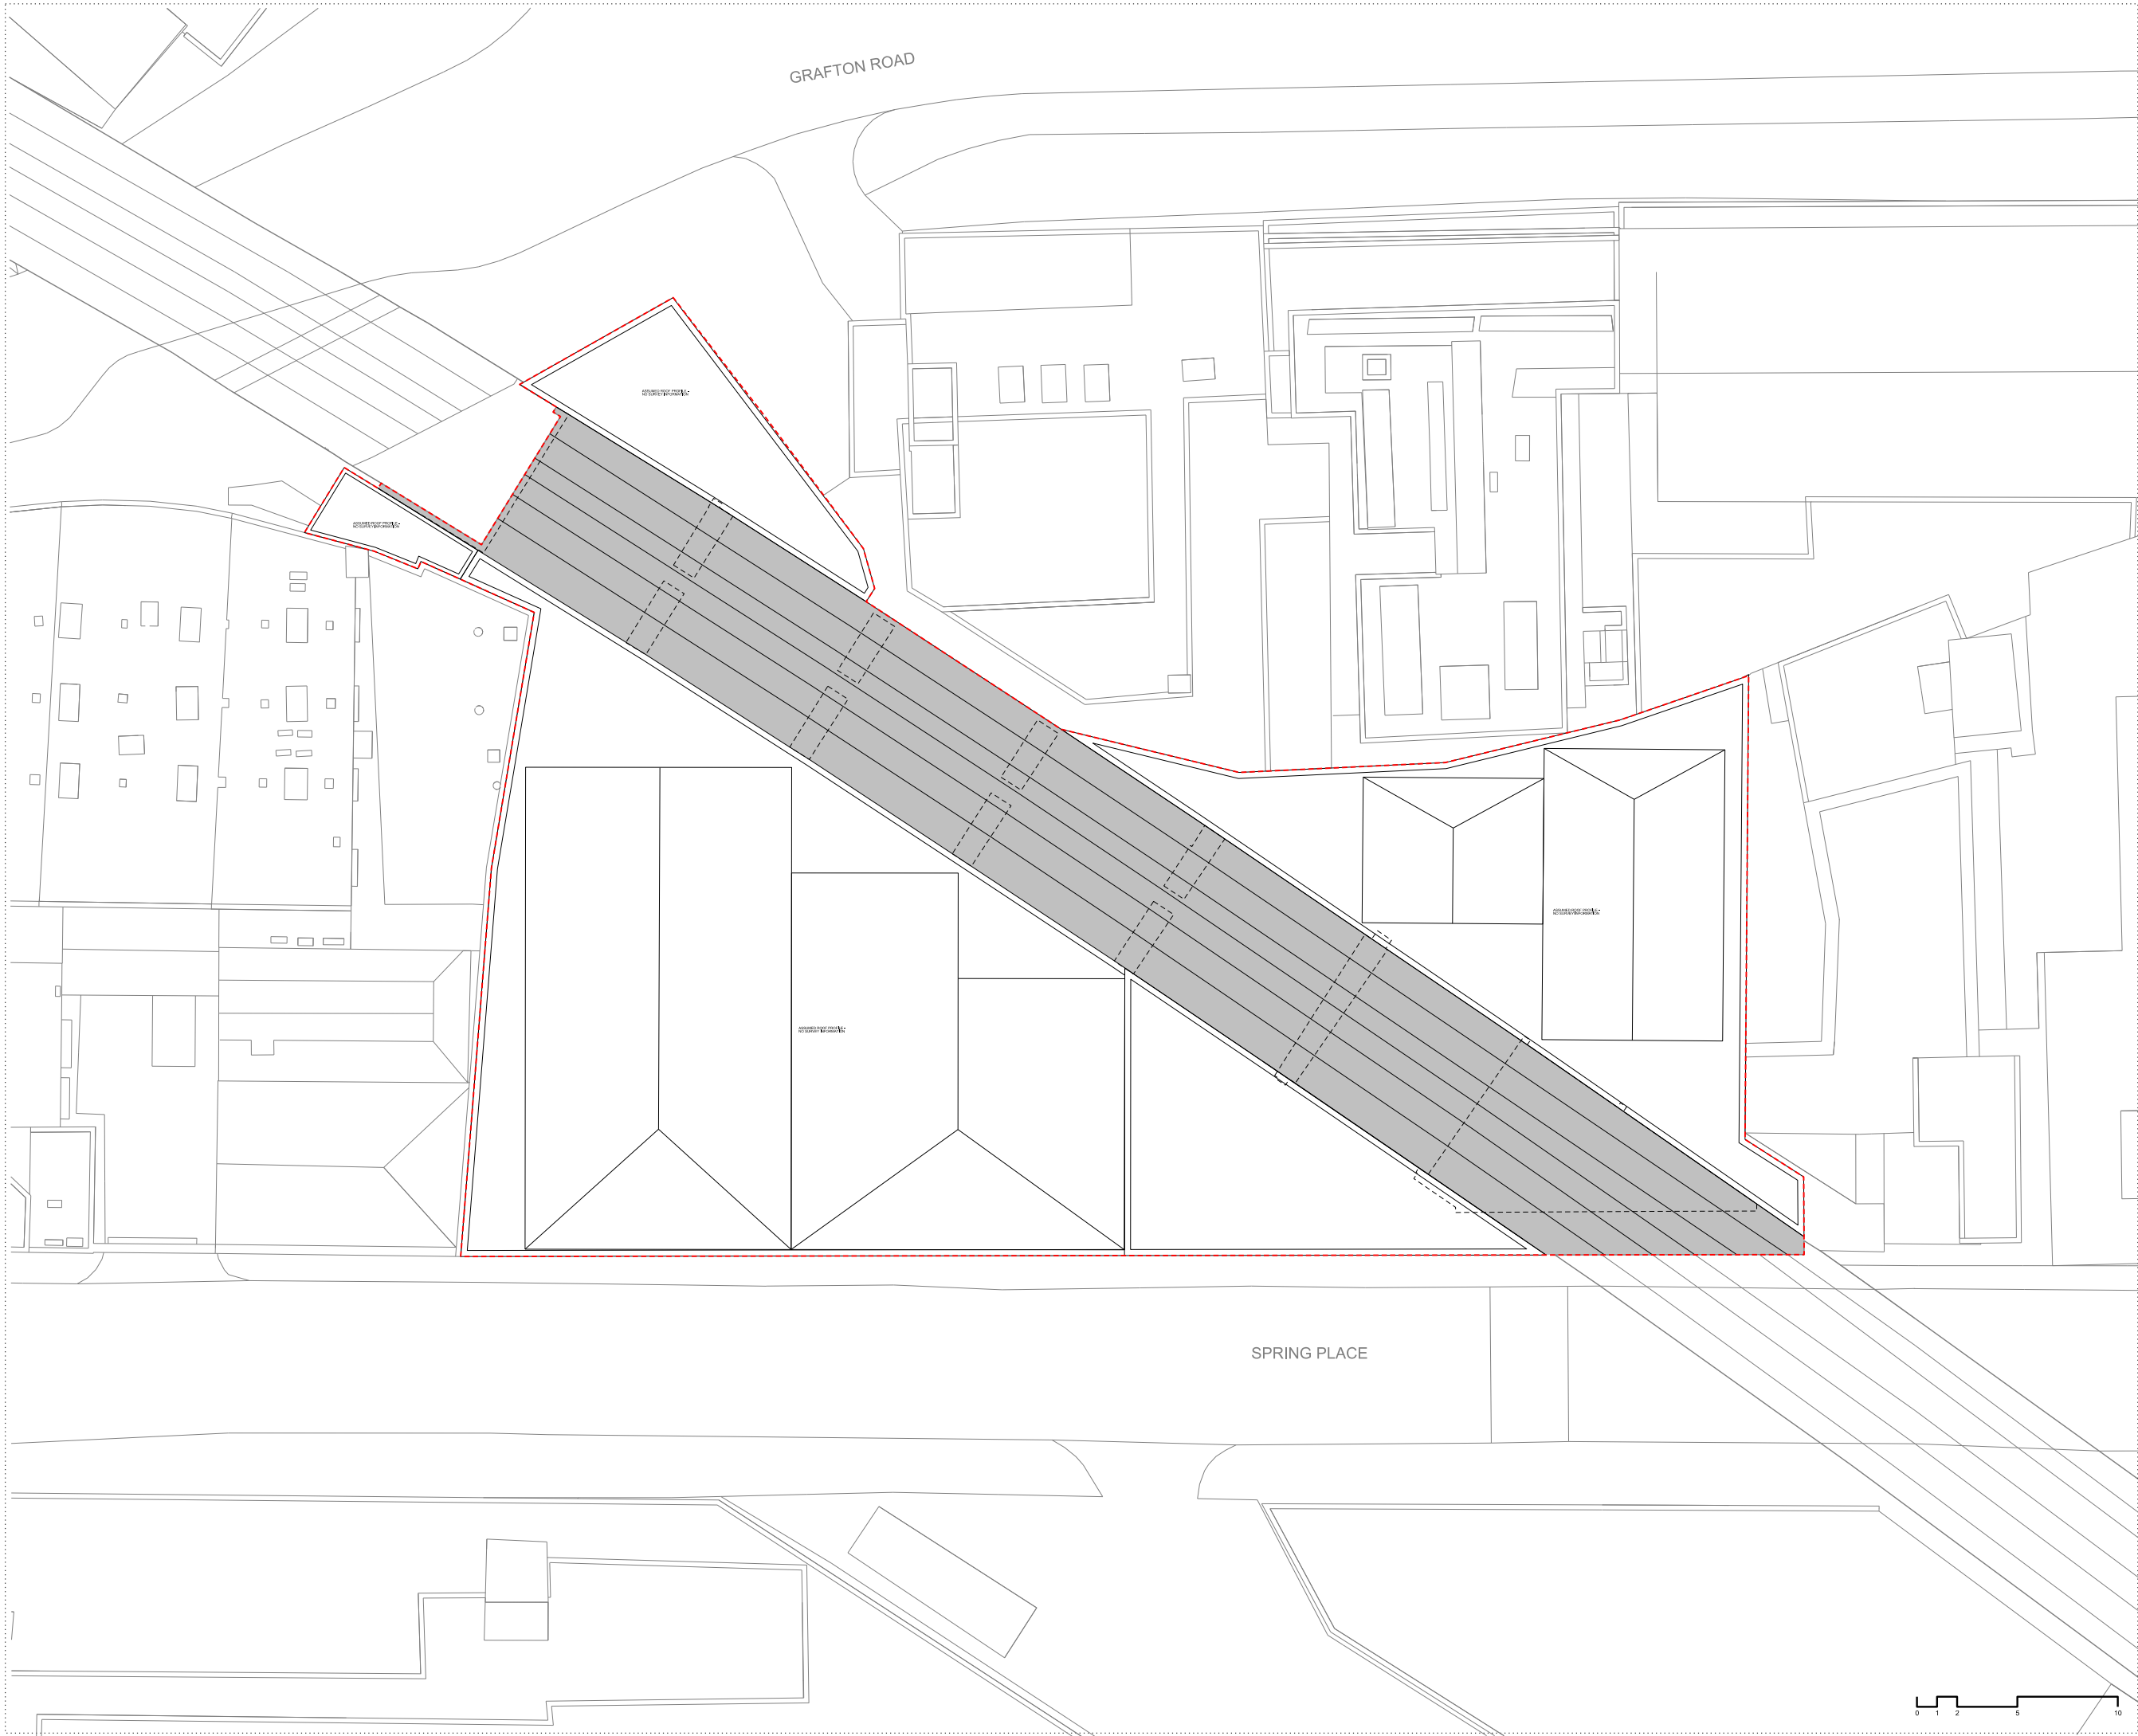

Notes
This drawing is copyright Piercy&Company.

Rev	Date	Description

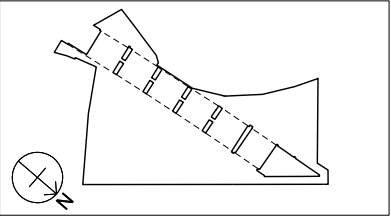

Project
3-6 Spring Place

Client
Spring Place

Date 07.06.16	Scale 1:150 at A1 1:300 at A3
------------------	-------------------------------------

Roof Level
Existing General Arrangement Plan

Drawn JMG	Checked IM	Approved PJ
--------------	---------------	----------------

Drawing Status
Planning

Project 13498	Discipline A	Level L02	Series 01	Dwg No 102	Rev
------------------	-----------------	--------------	--------------	---------------	-----


122 Arlington Road
London NW1 7HP

info@piercyandco.com
www.piercyandco.com


Telephone
*44 (0)20 7424 9611

Piercy&Company

Notes
This drawing is copyright Piercy&Company.

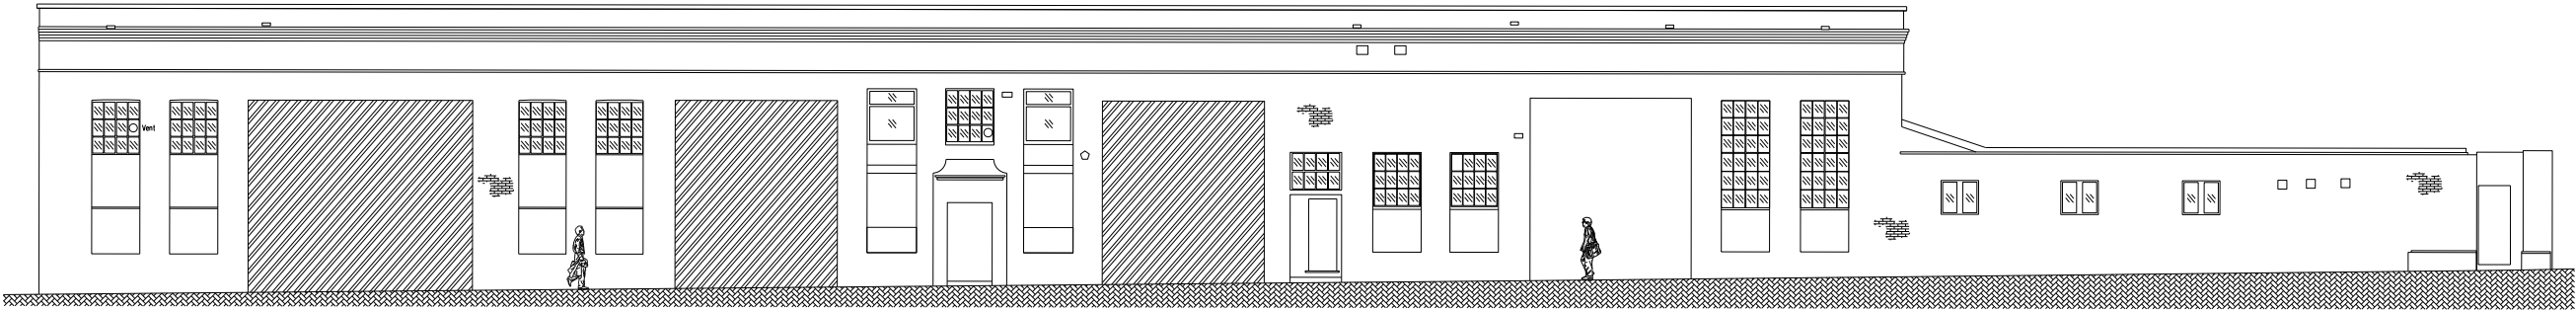

Rev	Date	Description
-----	------	-------------

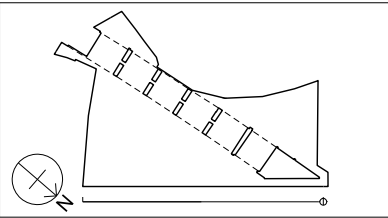

Project
3-6 Spring Place

Client
Spring Place Ltd

Date
16.09.16

Scale
1:100 at A1
1:200 at A3

East 01
Existing Elevation

Drawn	Checked	Approved
MOZ	IM	PJ

Drawing Status
PLANNING

Project	Discipline	Level	Series	Dwg No	Rev
13498	A	E1	01	200	/


122 Arlington Road
London NW1 7HP

info@piercyandco.com
www.piercyandco.com


Telephone
*44 (0)20 7424 9611

Piercy&Company


Notes
This drawing is copyright Piercy&Company.

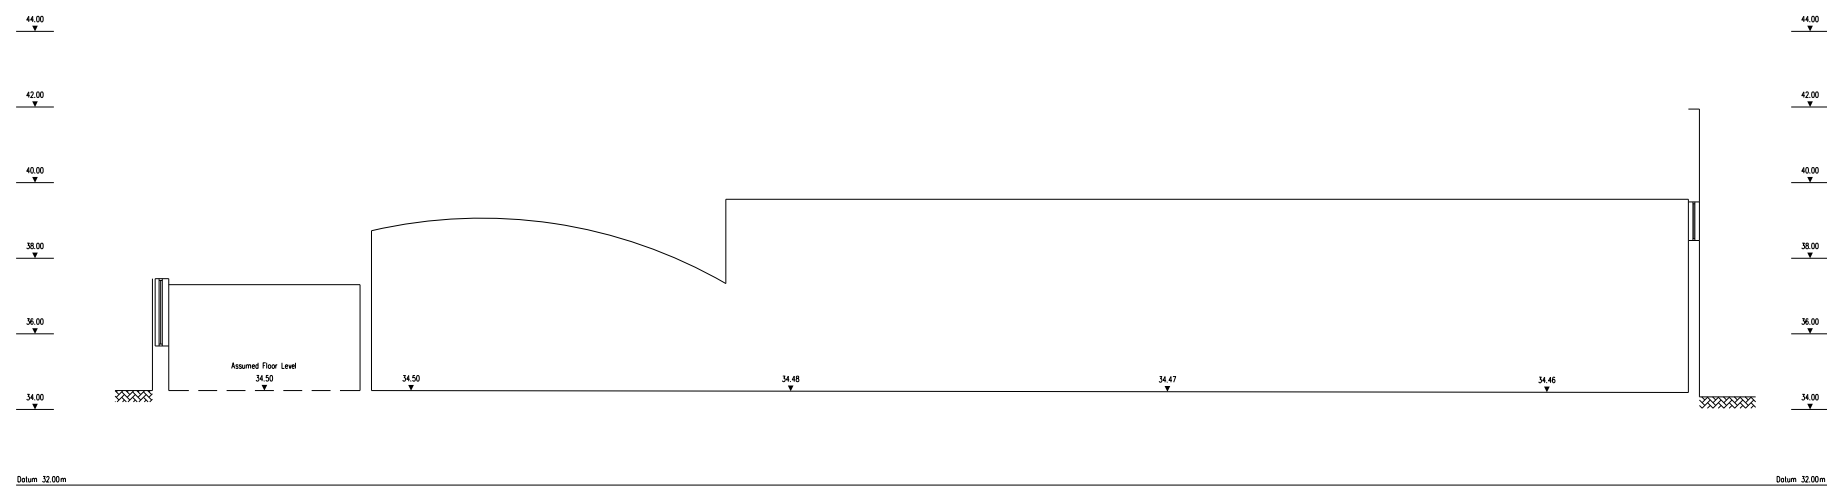


Section AA

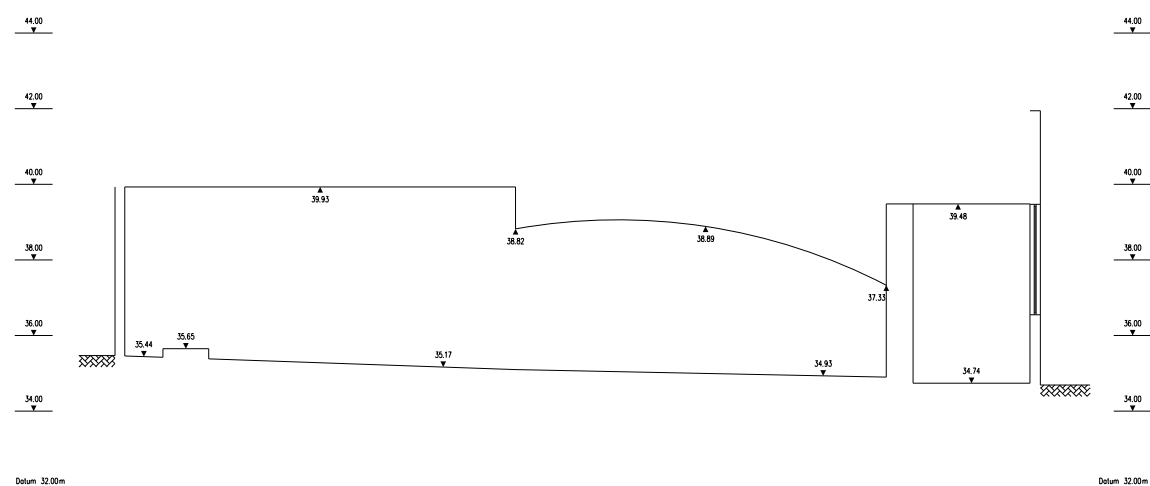

Section BB

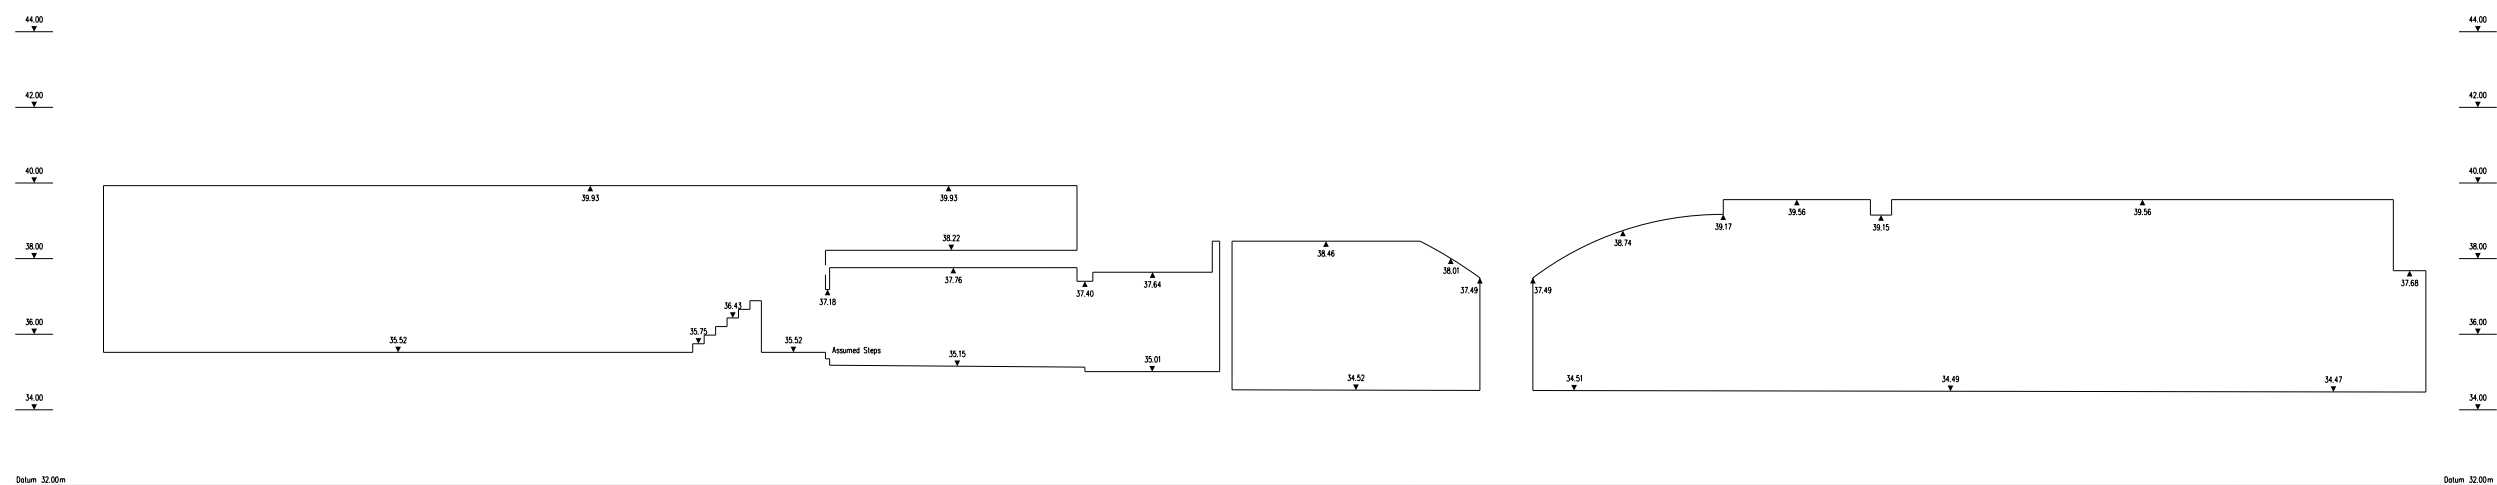

Section CC

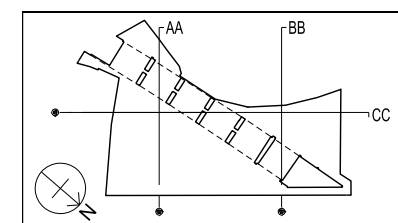Project
3-6 Spring Place

Client
Spring Place Ltd

Date
16.09.16

Scale
1:100 at A1
1:200 at A3

Existing Sections

Drawn MOZ	Checked IM	Approved PJ
--------------	---------------	----------------

Drawing Status
PLANNING

Project	Discipline	Level	Series	Dwg No	Rev
13498	A	LXX	01	300	/

122 Arlington Road
London NW1 7HP

info@piercyandco.com
www.piercyandco.com

Telephone
+44 (0)20 7424 9611

Piercy & Company