



Existing / approved floor plan – lower ground

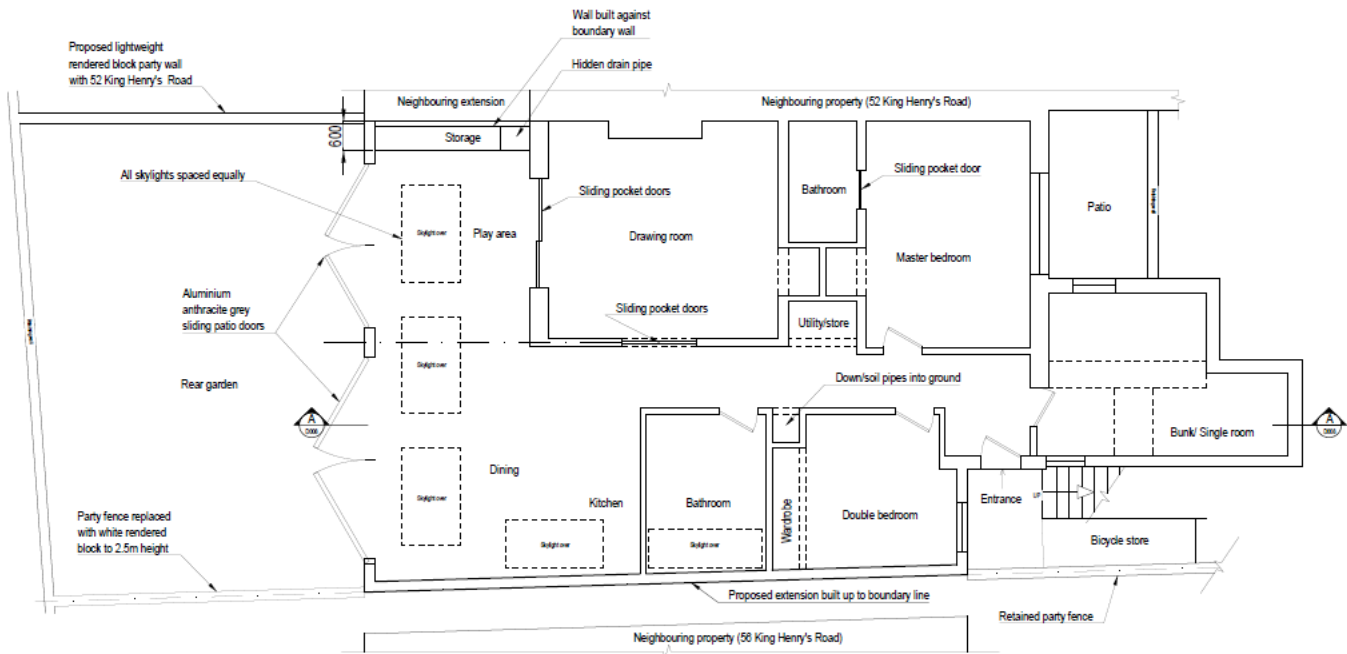

STATUS	DRAWING TITLE	CLIENT	PROJECT	SCALE	DRAWING NO.
Drawing issued for planning	Existing / approved floor plan – lower ground	Peter Wood	54c King Henry's Road	1:100	D001R


Proposed floor plan – lower ground

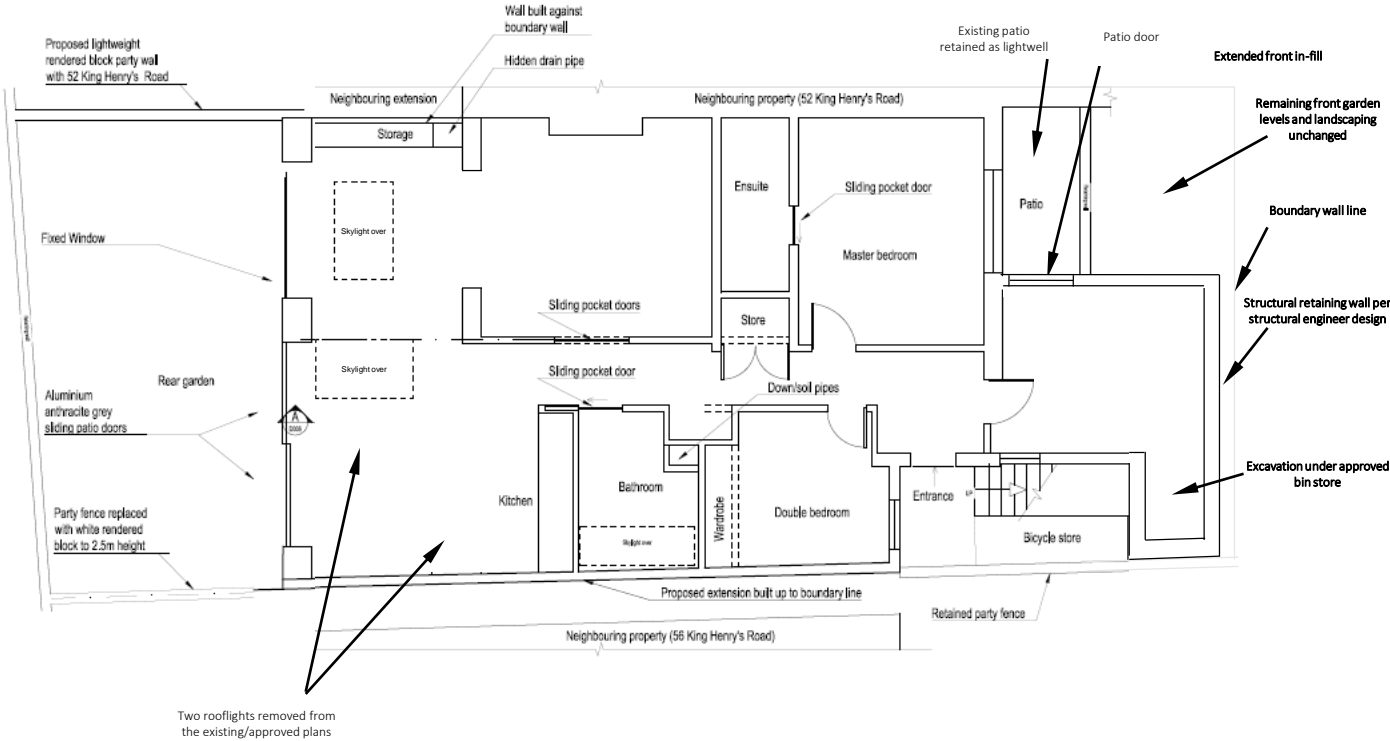


STATUS	DRAWING TITLE	CLIENT	PROJECT	SCALE	DRAWING NO.
Drawing issued for planning	Proposed floor plan – lower ground	Peter Wood	54c King Henry's Road	1:100	D002R

Existing/approved and proposed front elevation

Existing/approved


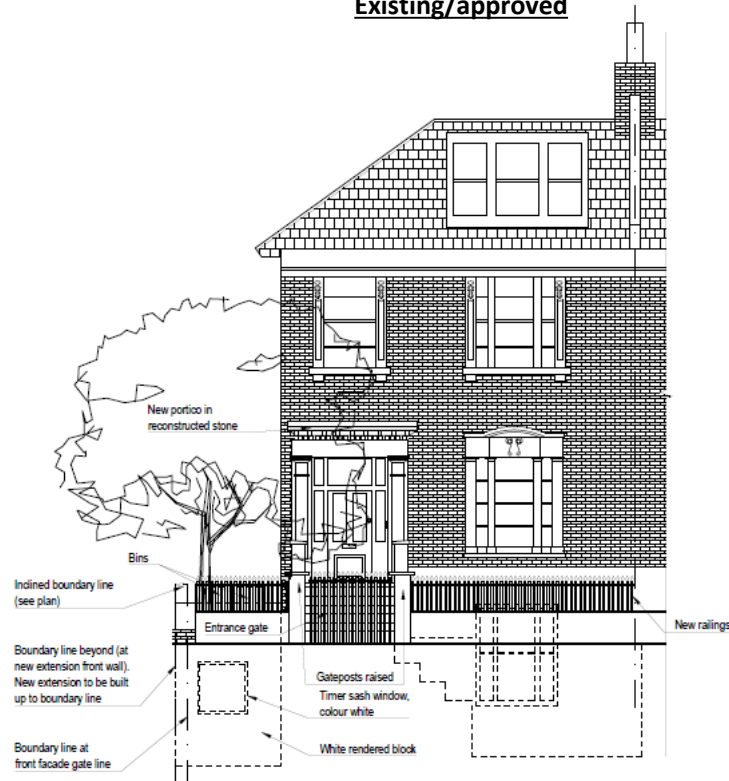


Proposed

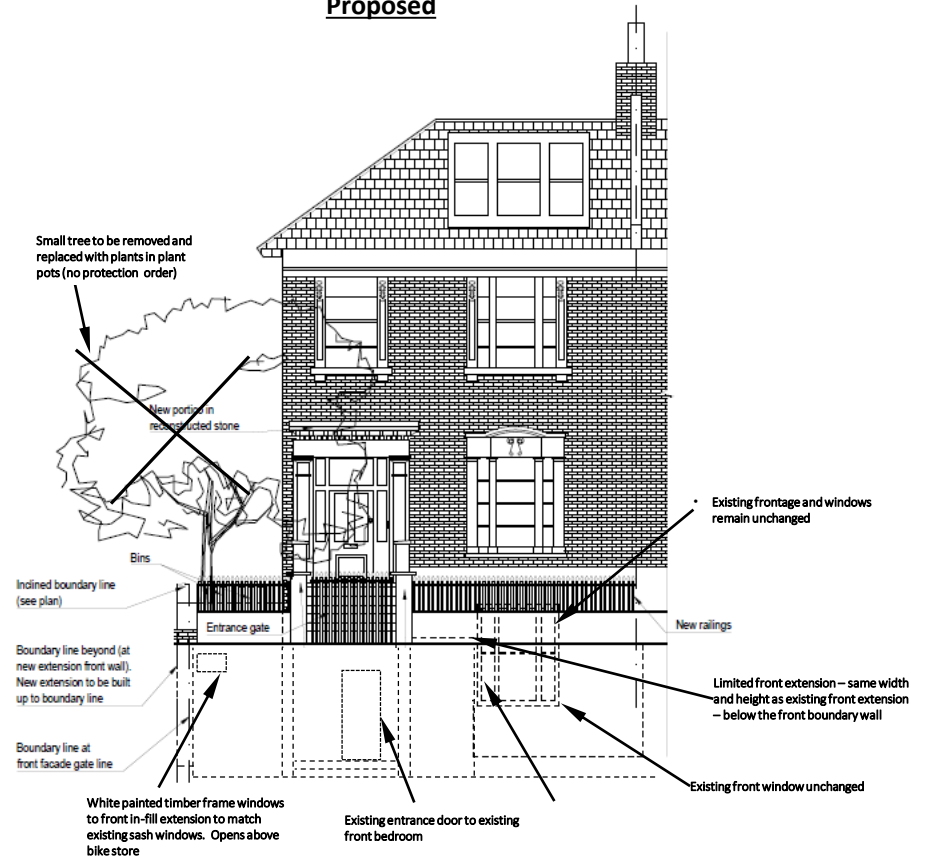


STATUS	DRAWING TITLE	CLIENT	PROJECT	SCALE	DRAWING NO.
Drawing issued for planning	Existing/approved and proposed front elevation	Peter Wood	54c King Henry's Road	1:100	D003R

Existing/approved and proposed rear elevation

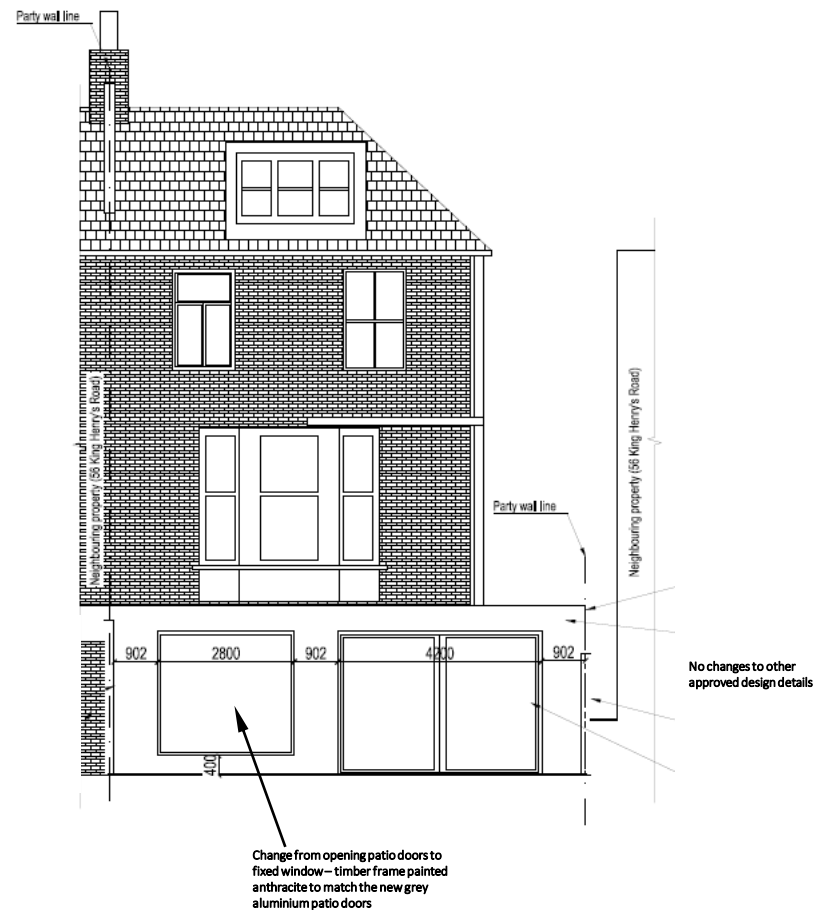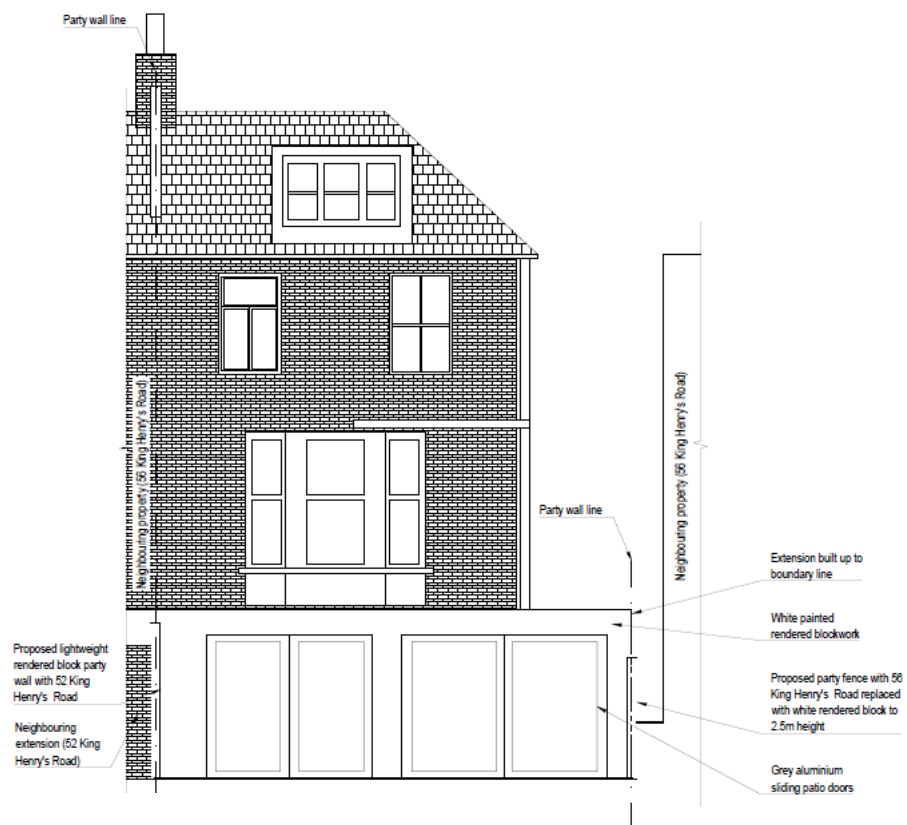


STATUS	DRAWING TITLE	CLIENT	PROJECT	SCALE	DRAWING NO.
Drawing issued for planning	Existing/approved and proposed rear elevation	Peter Wood	54c King Henry's Road	1:100	D004R

Existing/approved side elevation

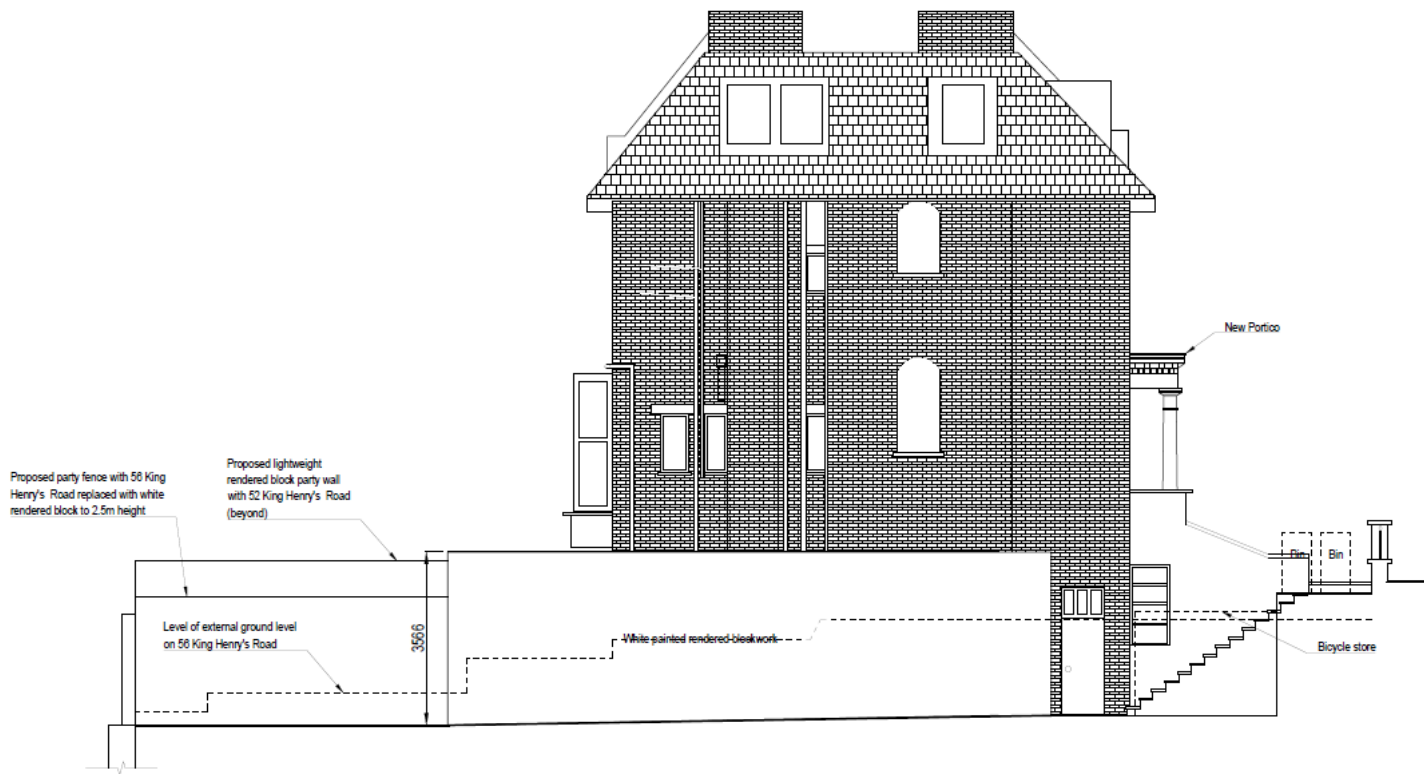

STATUS	DRAWING TITLE	CLIENT	PROJECT	SCALE	DRAWING NO.
Drawing issued for planning	Existing/approved side elevation	Peter Wood	54c King Henry's Road	1:100	D005R

Proposed side elevation

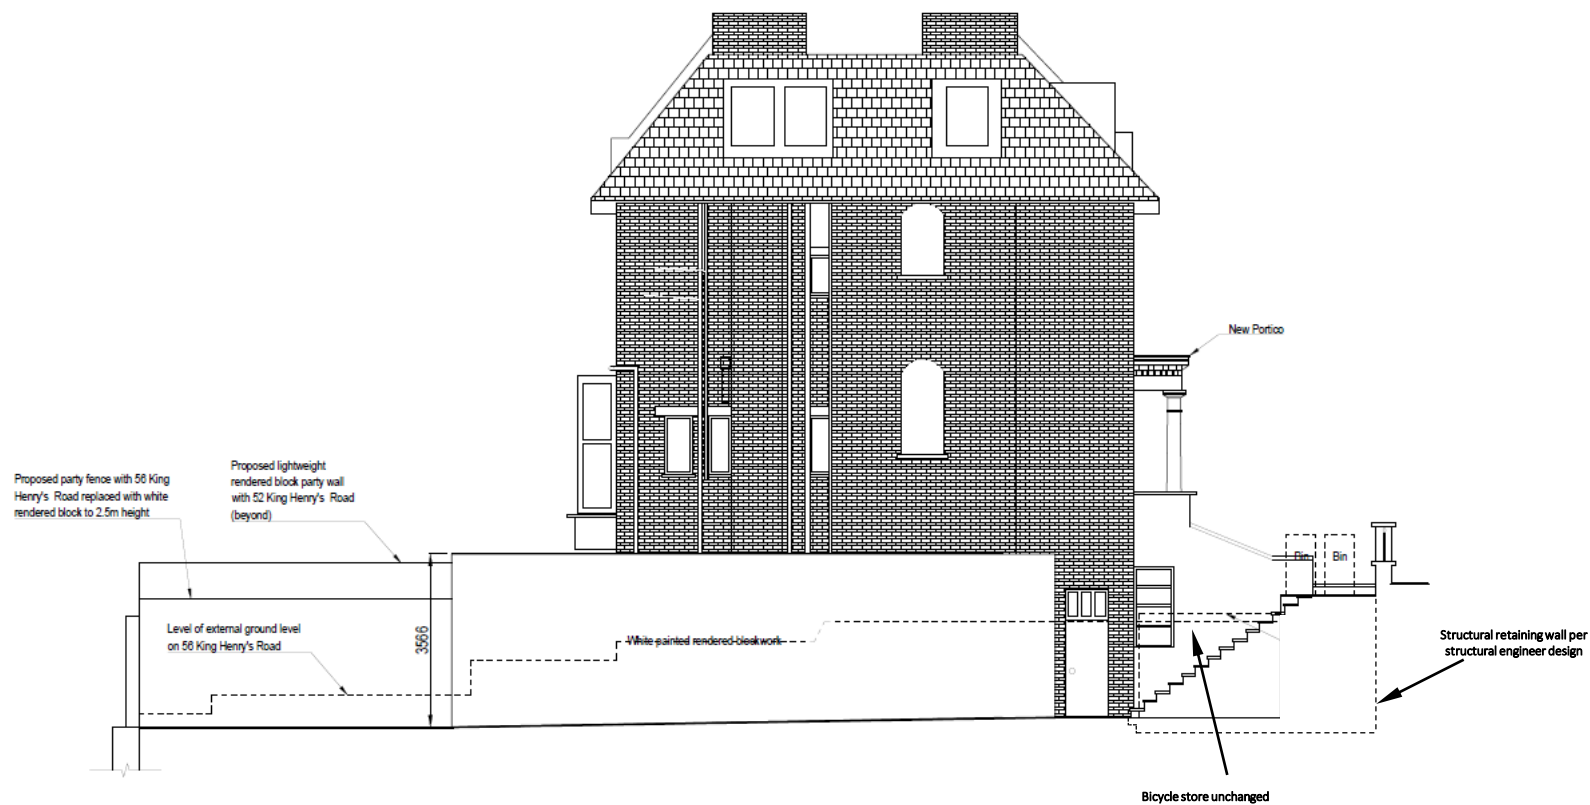

STATUS	DRAWING TITLE	CLIENT	PROJECT	SCALE	DRAWING NO.
Drawing issued for planning	Proposed side elevation	Peter Wood	54c King Henry's Road	1:100	D006R

Existing/approved section




STATUS	DRAWING TITLE	CLIENT	PROJECT	SCALE	DRAWING NO.
Drawing issued for planning	Existing/approved section	Peter Wood	54c King Henry's Road	1:100	D007R

Proposed section




STATUS	DRAWING TITLE	CLIENT	PROJECT	SCALE	DRAWING NO.
Drawing issued for planning	Proposed section	Peter Wood	54c King Henry's Road	1:100	D008R

Existing/approved roofplan

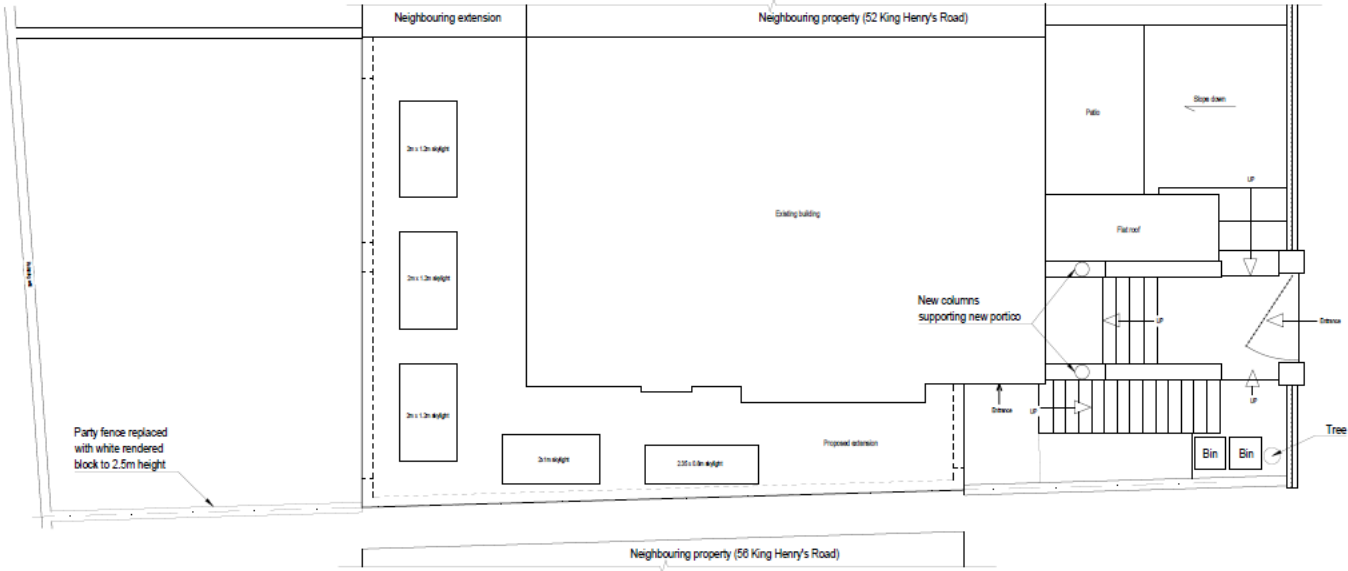

STATUS	DRAWING TITLE	CLIENT	PROJECT	SCALE	DRAWING NO.
Drawing issued for planning	Existing/approved roofplan	Peter Wood	54c King Henry's Road	1:100	D009R

Proposed roofplan

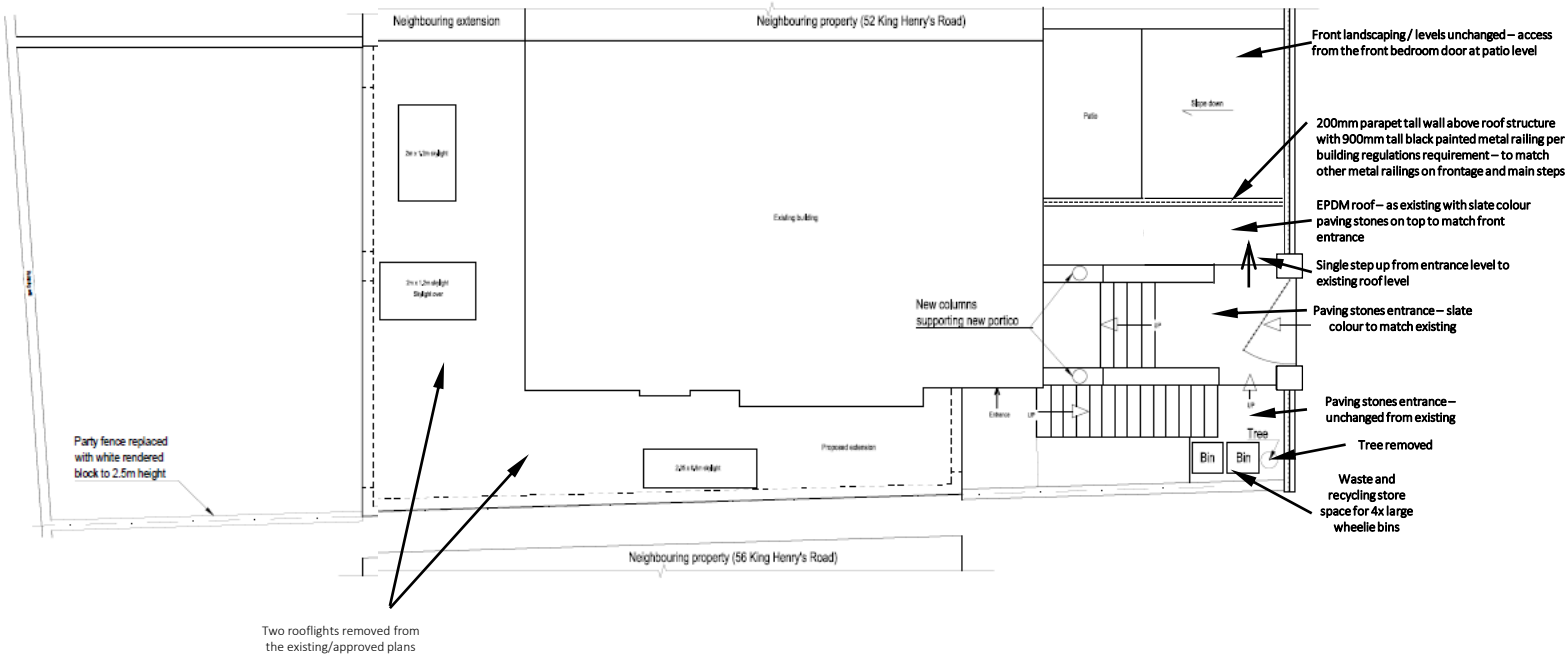

STATUS	DRAWING TITLE	CLIENT	PROJECT	SCALE	DRAWING NO.
Drawing issued for planning	Proposed roofplan	Peter Wood	54c King Henry's Road	1:100	D010R