


NOTES:

- Drawing based upon survey information dated August 2016
- All levels indicated as height above Ordnance Survey Datum taken from survey. To be confirmed.
- All dimensions subject to a tolerance of +/-5mm.

 TO BE DEMOLISHED




NO.	DATE	REVISIONS
19.09.2016	DATE	PL01 PLANNING SUBMISSION

Do not scale from this drawing
All dimensions to be confirmed on site
Information contained within this drawing is the sole copyright of EMRYS
Architects Ltd and is not to be reproduced without permission
EMRYS Architects are to be notified immediately of any discrepancies

EMRYS
CAP House | 9-12 Long Lane | London | EC1A 9HA
mail@emrysarchitects.com
www.emrysarchitects.com


T: 020 7726 5060

JOB NO.	1614	CLIENT	J & C MONICO
TITLE	21 HILLWAY LONDON, N6 6QB		
DWG	EXISTING DRAWINGS GROUND FLOOR PLAN		
DRAWN	CT	DATE	19.09.2016
SCALE	1/50	REV	PL01
CHECKED	MB	STATUS	PLANNING
DWG NO.	1614-0100-AP-001		

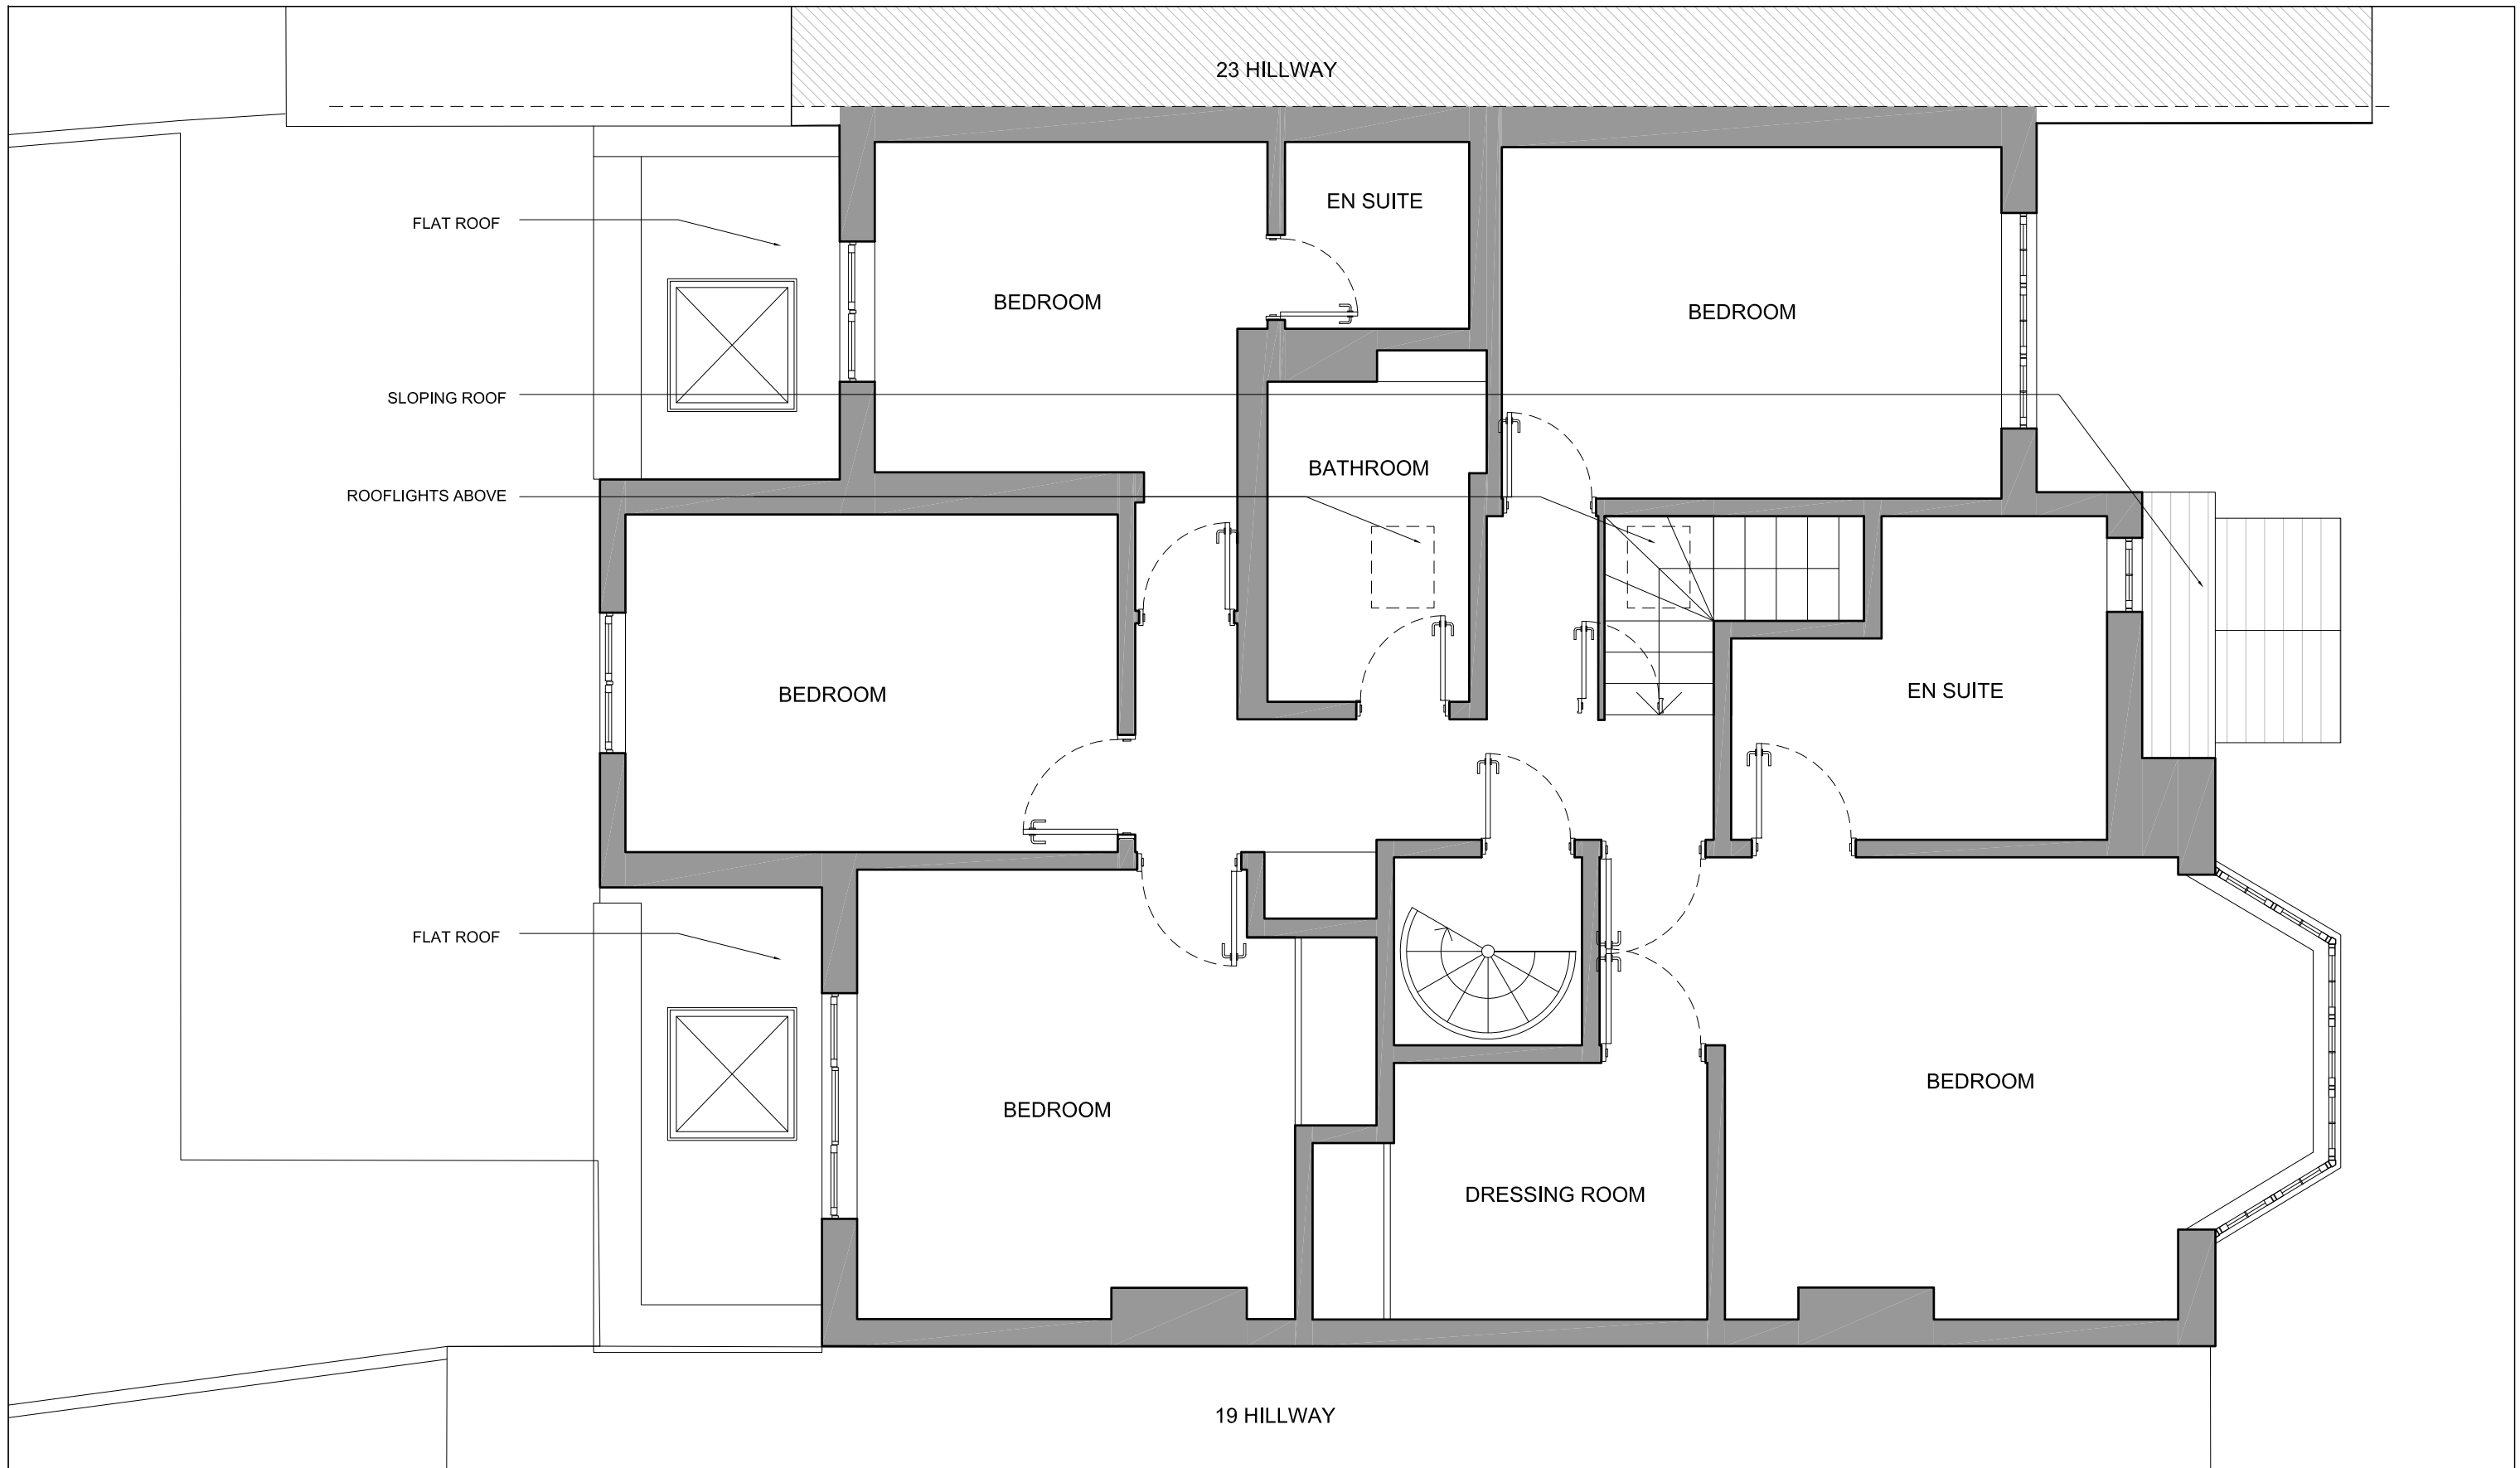

NOTES:

- Drawing based upon survey information dated August 2016
- All levels indicated as height above Ordnance Survey Datum taken from survey. To be confirmed.
- All dimensions subject to a tolerance of +/-5mm.

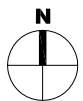

DATE	REVISIONS
19.09.2016	PL01 PLANNING SUBMISSION

Do not scale from this drawing
All dimensions to be confirmed on site
Information contained within this drawing is the sole copyright of EMRYS Architects Ltd and is not to be reproduced without permission
EMRYS Architects are to be notified immediately of any discrepancies

EMRYS
 CAP House | 9-12 Long Lane | London | EC1A 9HA
 mail@emrysarchitects.com
 www.emrysarchitects.com T: 020 7726 5060

JOB NO.	1614	CLIENT	J & C MONICO
TITLE	21 HILLWAY LONDON, N6 6QB		
DWG	EXISTING DRAWINGS FIRST FLOOR PLAN		
DRAWN	CT	DATE	19.09.2016
SCALE	1/50	REV	PL01
CHECKED	MB	STATUS	PLANNING
DWG NO.	1614-0100-AP-002		

23 HILLWAY

FLAT ROOF

ROOFLIGHTS ABOVE

ROOFLIGHTS ABOVE

LOW LEVEL STORE

LOW LEVEL STORE

STUDY


LOW LEVEL STORE

LOW LEVEL STORE

19 HILLWAY

NOTES:

- Drawing based upon survey information dated August 2016
- All levels indicated as height above Ordnance Survey Datum taken from survey. To be confirmed.
- All dimensions subject to a tolerance of +/-5mm.

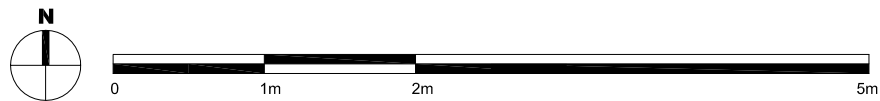

NO.	DATE	DESCRIPTION
19.09.2016	PL01	PLANNING SUBMISSION

Do not scale from this drawing
All dimensions to be confirmed on site
Information contained within this drawing is the sole copyright of EMRYS
Architects Ltd and is not to be reproduced without permission
EMRYS Architects are to be notified immediately of any discrepancies



JOB NO: 1614 CLIENT: J & C MONICO

TITLE: 21 HILLWAY LONDON, N6 6QB

EXISTING DRAWINGS SECOND FLOOR PLAN

DRAWN: CT DATE: 19.09.2016 SCALE: 1/50

CHECKED: MB STATUS: PLANNING REV: PL01

1614-0100-AP-003



NOTES:

- Drawing based upon survey information dated August 2016
- All levels indicated as height above Ordnance Survey Datum taken from survey. To be confirmed.
- All dimensions subject to a tolerance of +/-5mm.



19.09.2016	PL01 PLANNING SUBMISSION
DATE	REVISIONS

Do not scale from this drawing
All dimensions to be confirmed on site
Information contained within this drawing is the sole copyright of EMRYS
Architects Ltd and is not to be reproduced without permission
EMRYS Architects are to be notified immediately of any discrepancies

EMRYS
 CAP House | 9-12 Long Lane | London | EC1A 9HA
 mail@emrysarchitects.com
 www.emrysarchitects.com T: 020 7726 5060

JOB NO.	1614	CLIENT	J & C MONICO
TITLE	21 HILLWAY LONDON, N6 6QB		
DWG.	EXISTING DRAWINGS FRONT ELEVATION		
DRAWN	CT	DATE	19.09.2016
		SCALE	1/50
CHECKED	MB	STATUS	PLANNING
DWG NO.	1614-0100-AP-004		
		REV.	PL01

