



LOCATION PLAN VIEW

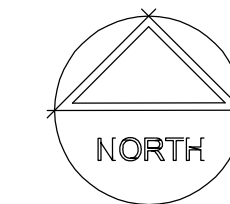

SITE PLAN 1/500

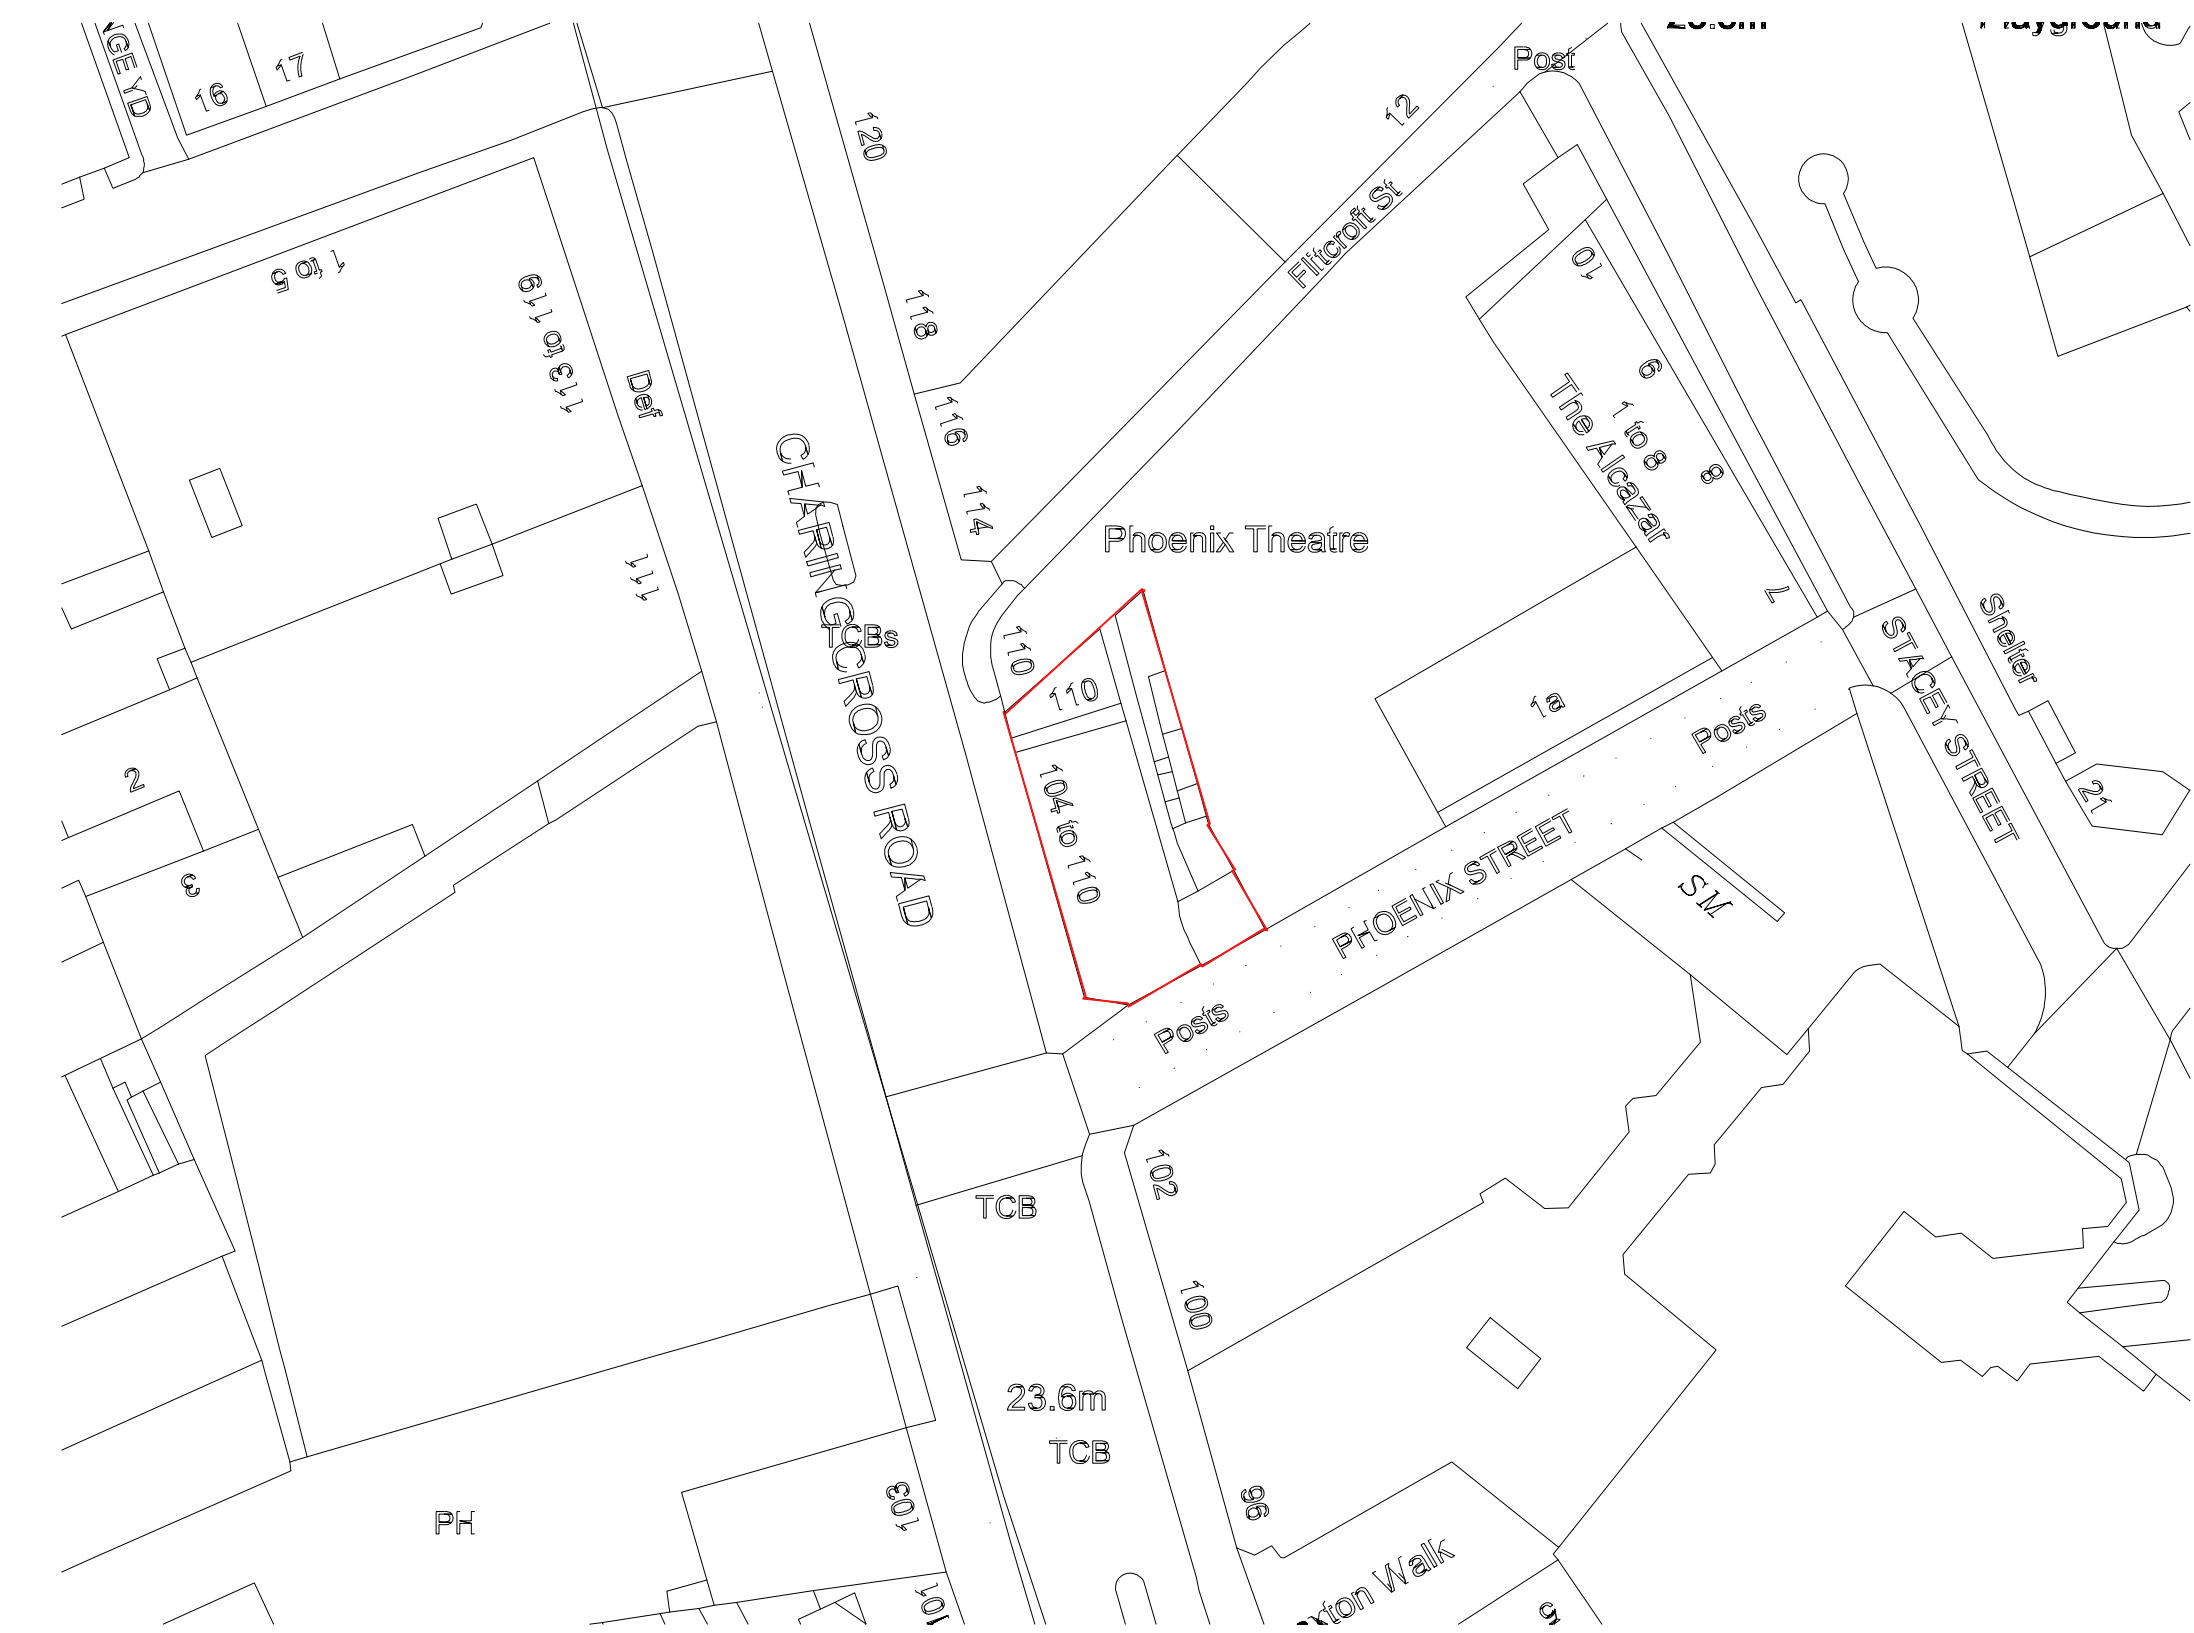

This drawing is the property of Life Designs and is issued on the condition that it not reproduced, disclosed or copied to any unauthorised person in whole or part without prior written consent.

No dimensions are to be scaled from this drawing all dimensions stated must be verified on site. The architect must be advised of any discrepancies prior to any item of work being put in hand. This drawing must be read together with the specification, bill of quantities and related drawings



Julia Vincens 16
Bendinat - 07181 Calvià
Mallorca - Spain
T +34 871 115 433
m. +34 608 392 748
aa_lifedesigns@ymail.com

Project: Phoenix House 104-110 Charing Cross Road, London WC2 OJP				
Client: Mr & Mrs H S Markham & The Hallam partnership LLP				
Title: Location & Site plan				
Situation: Planning				
Project Nº:	Date:	Scale:	Drawing Nº:	Rev:
259	09 / 2016	1/500 (A1)	(P) 001	