

mail@rtarchitects.co.uk  
LONDON  
CORNWALL


© Russell Taylor Architects own the copyright to this drawing and design

# RUSSELL TAYLOR ARCHITECTS

www.rtachitects.co.uk  
TEL: 020 7261 1984  
TEL: 01503 273 092

6, Fitzroy Sq. 6281/1B  
1:10 x RS @ A3 8/8/16  
RT

Rev B 19/9/16 Fringe  
Rev A 22/8/16 Revised after RS drawing

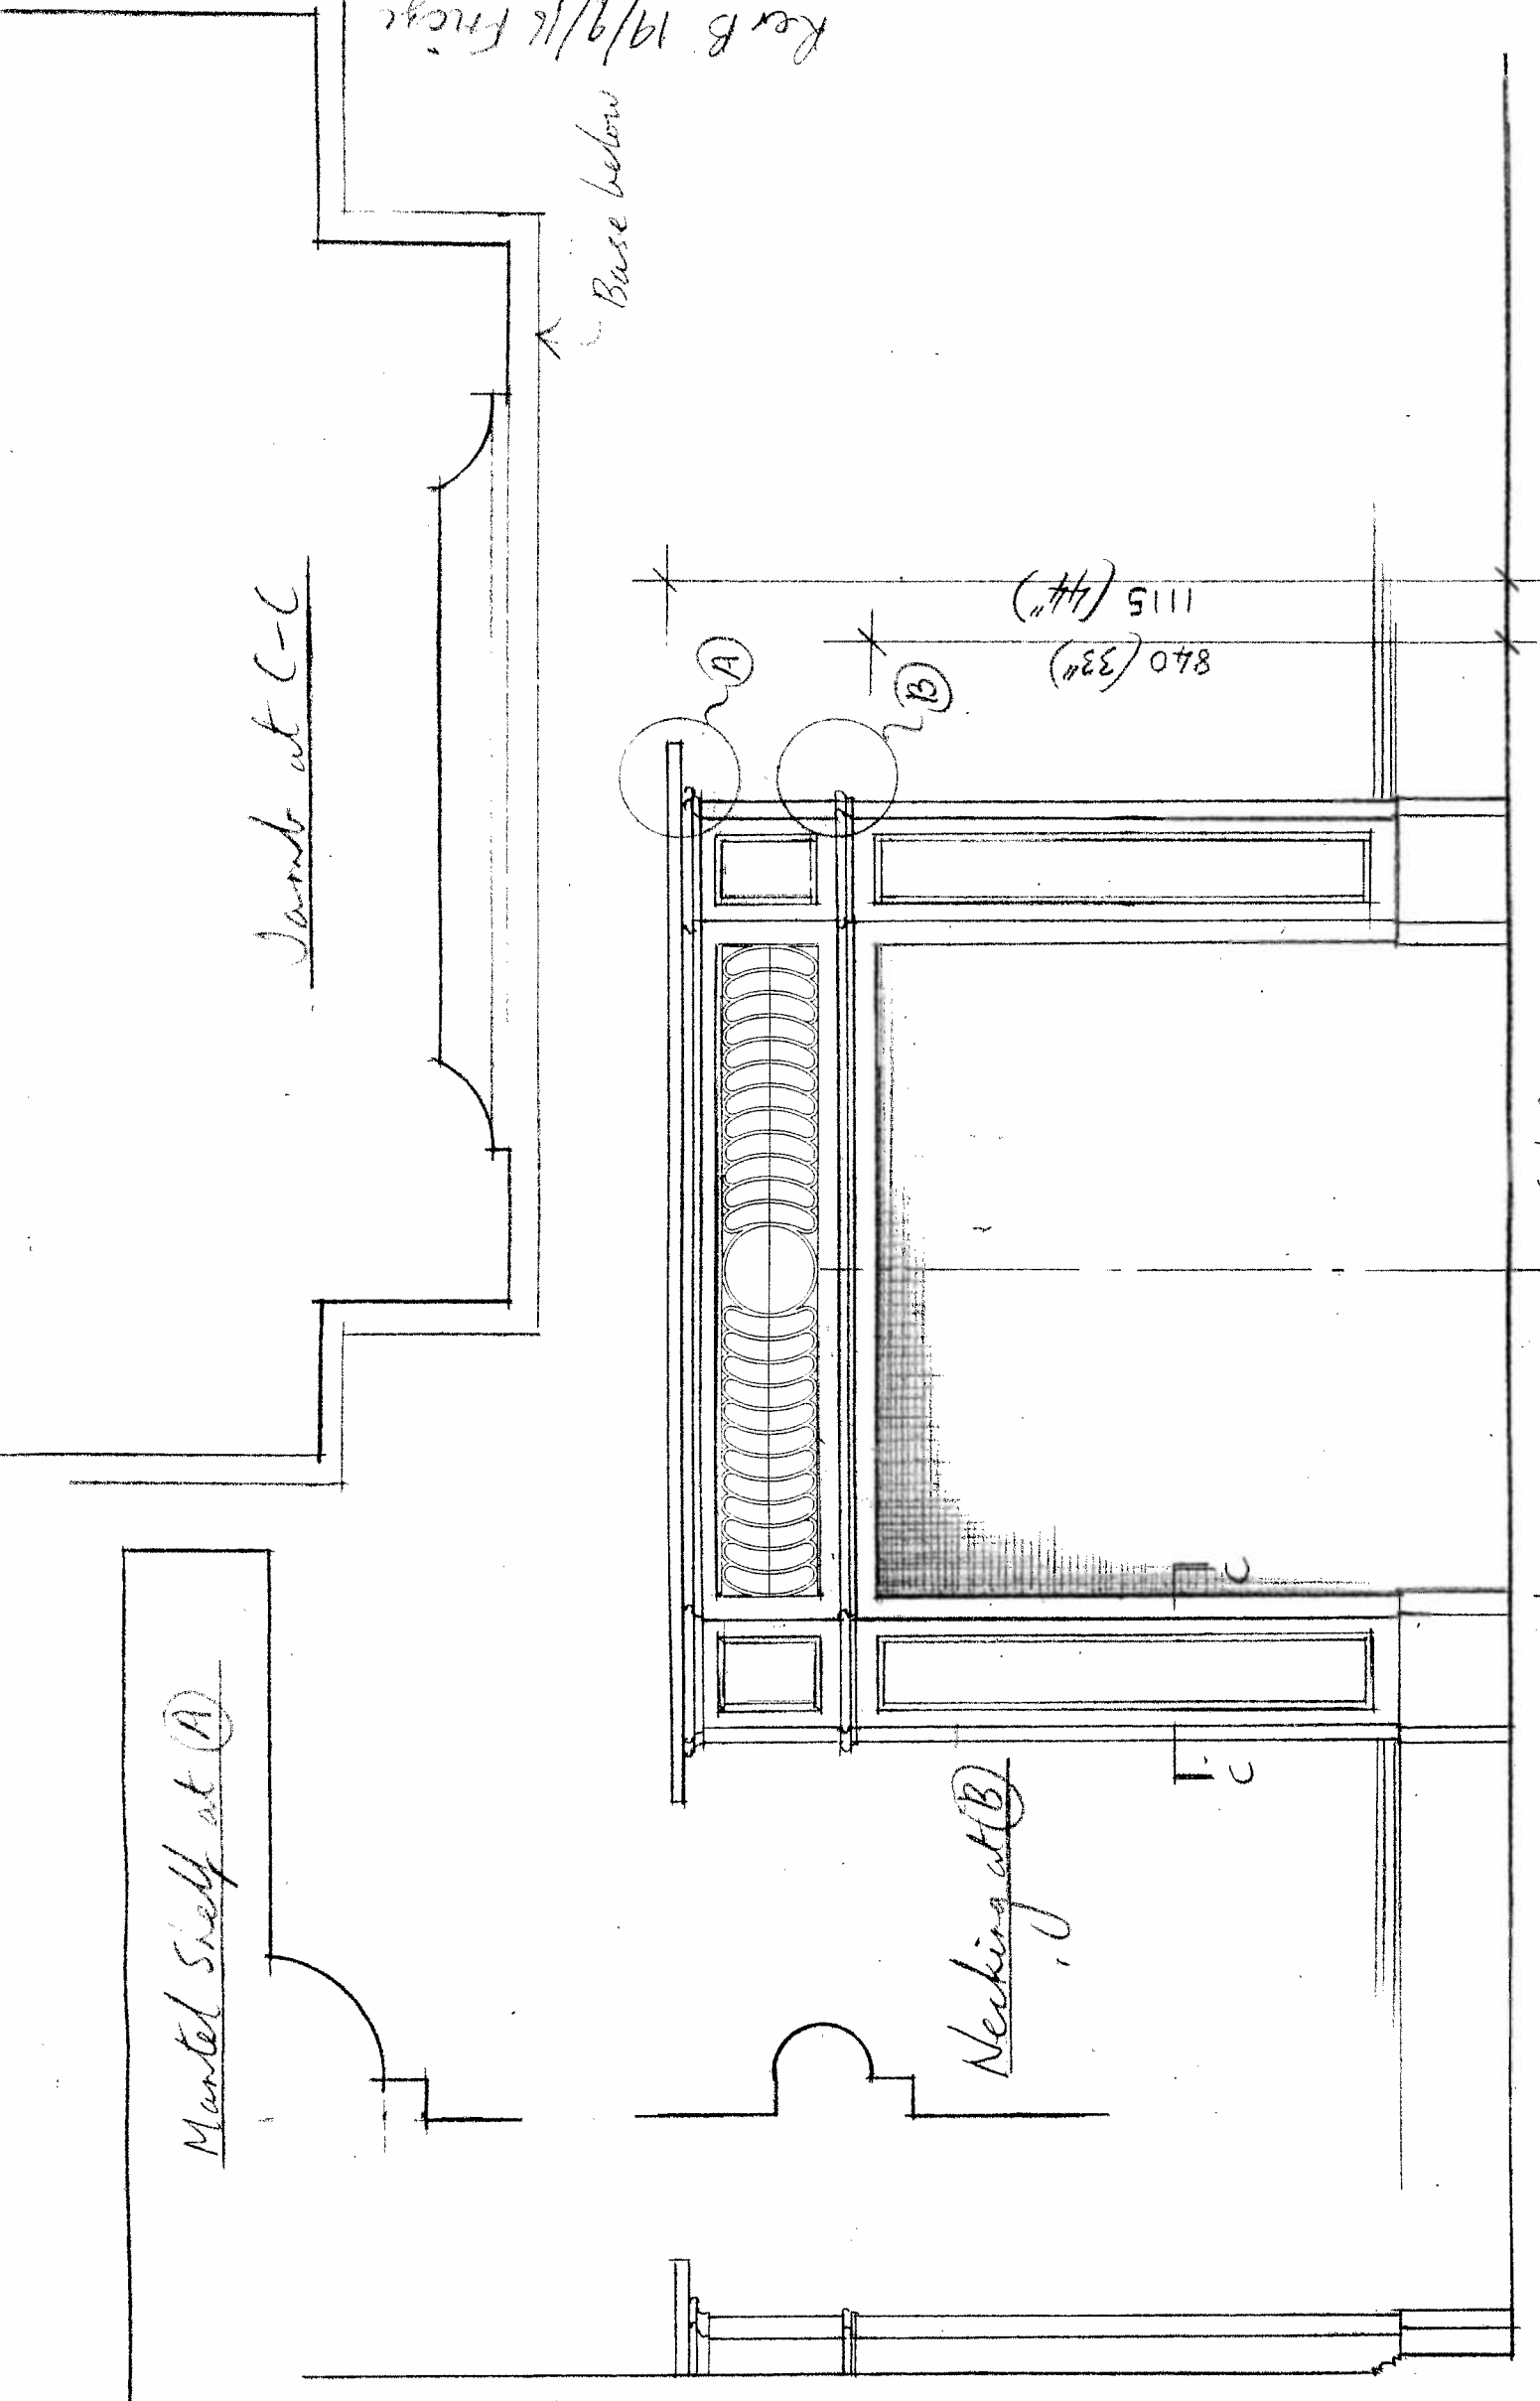

Mantel Shelf at C-C

Base below

Necking at B

Mantel Shelf at A

840 (33")  
1115 (44")

870 (34 1/2")  
1250 (49 1/4")  
1400 (55")

75  
150



Entrance Hall Chimney piece 1:10  
Details: Full Size  
1/2 fine grained Portland stone