


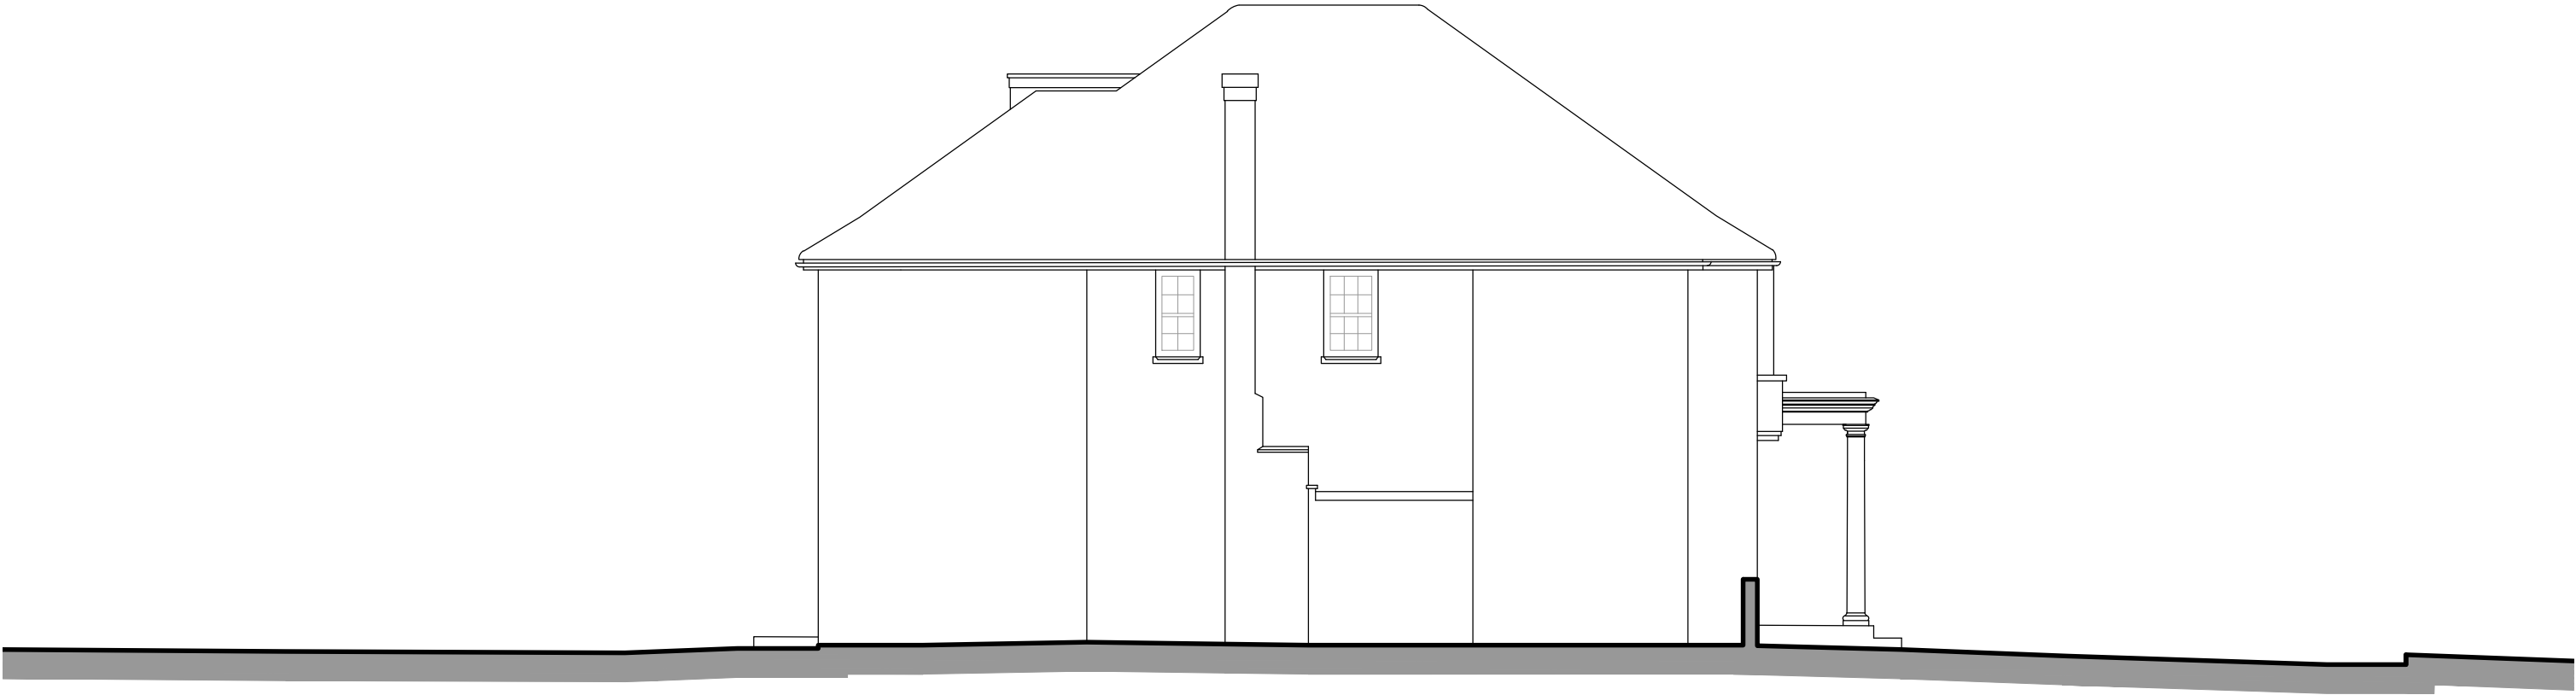

Existing South-Eastern Elevation



Existing North-Western Elevation

WOLFF ARCHITECTS

London 16 Lambton Place Notting Hill London W11 2SH T +44 (0)20 7229 3125

info@wolffarchitects.co.uk 83 Bicester Road Wokingham RG40 3EF UK

44 (0)1844 203310

This drawing is protected under Copyright and at no time should any portion of this drawing be reproduced or copied without the permission of the Architect. (Design Copyright Act 1968)

These drawings must not be used for purposes other than that for which it is provided. Drawings only to be used for planning application purposes, all dimensions to be checked on site. All drawings subject to Statutory Authorities Approval.

rev:

0

First Issue

date:

20.09.16

rev:

date:

status: PLANNING

scale:

project:

81 Avenue Road
London, NW8

1:100 @ A3

title:

Existing
Side Elevations

no:

1510-PL-114

rev:

0

