


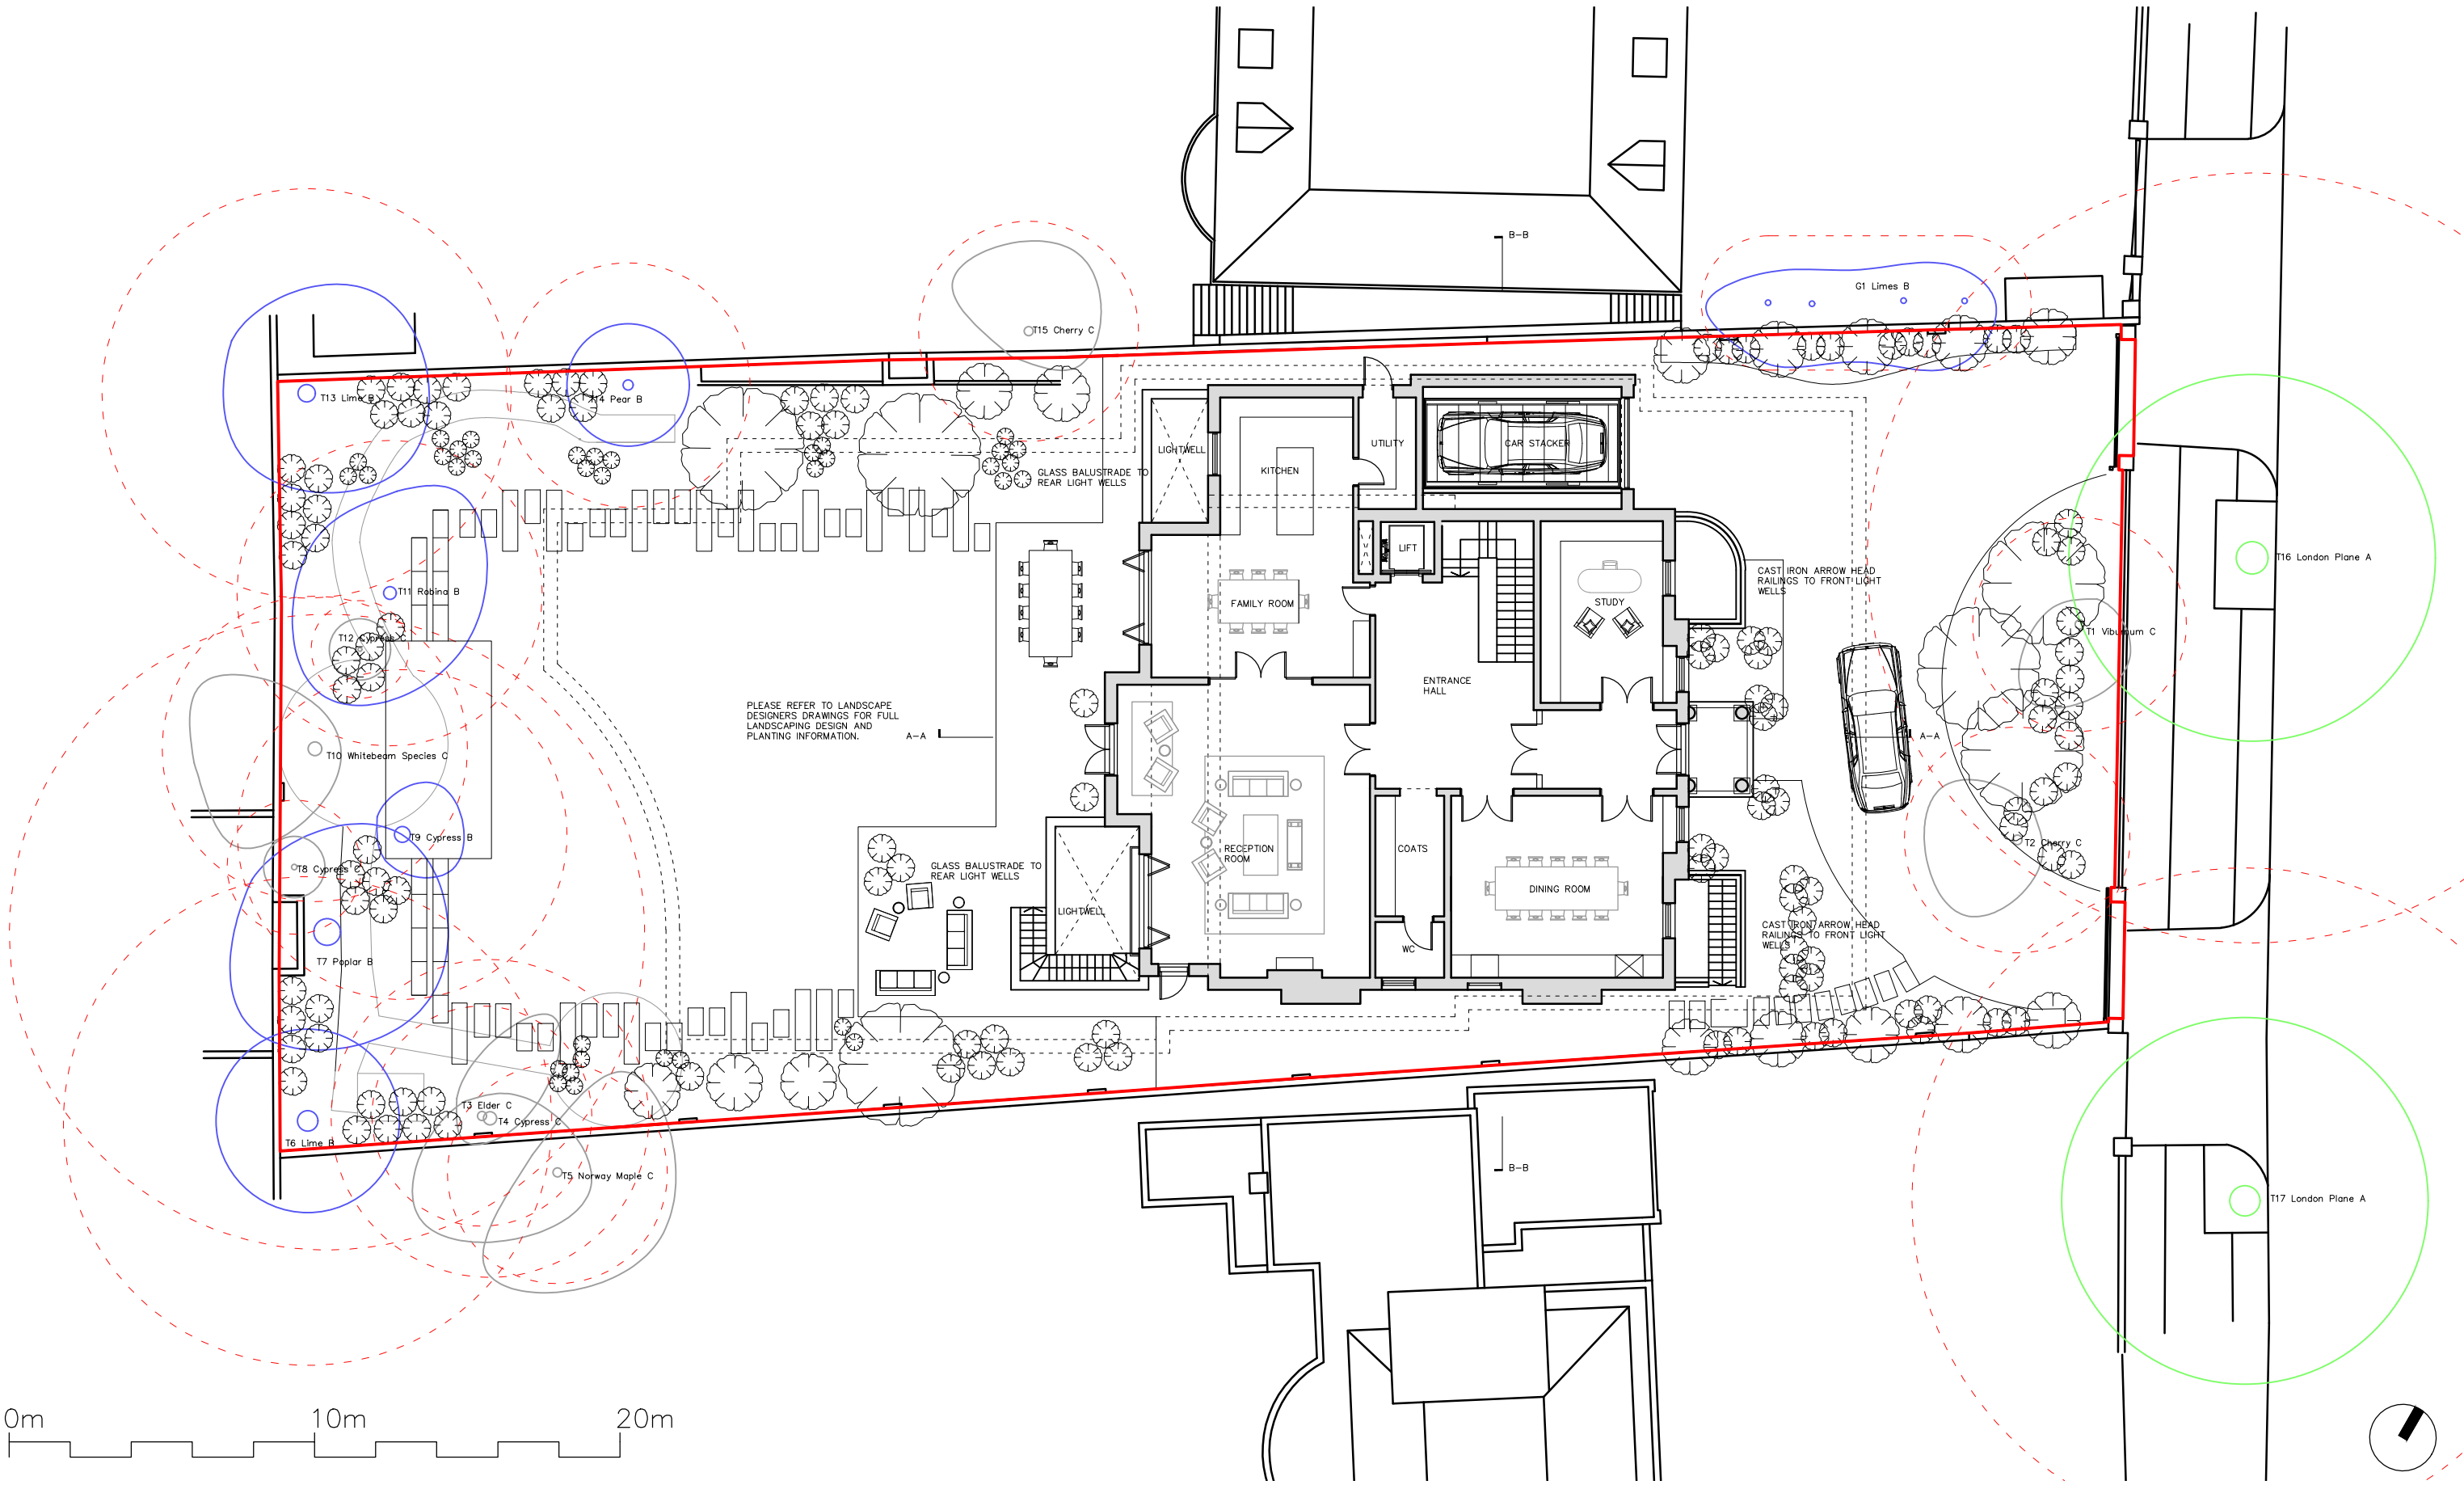

WOLFF ARCHITECTS

London 16 Lambton Place Notting Hill London W11 2SH T +44 (0)20 7229 3125
Ex: 01844 203310
This drawing is protected under Copyright and at no time should any portion of this drawing be reproduced or copied without the permission of the Architect. (Design Copyright Act 1968)
This drawings must not be used for purposes other than that for which it is provided. Drawings only to be used for planning application purposes. All dimensions to be checked on site. All drawings subject to

rev:		date:		rev:		date:	
0	First Issue	20.09.16					

status: PLANNING

project:	81 Avenue Road London, NW8	title:	Proposed Ground Floor Plan
scale:	1:200 @ A3	no:	1510-PL-2016-0

