

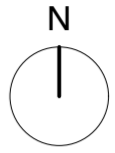


notes

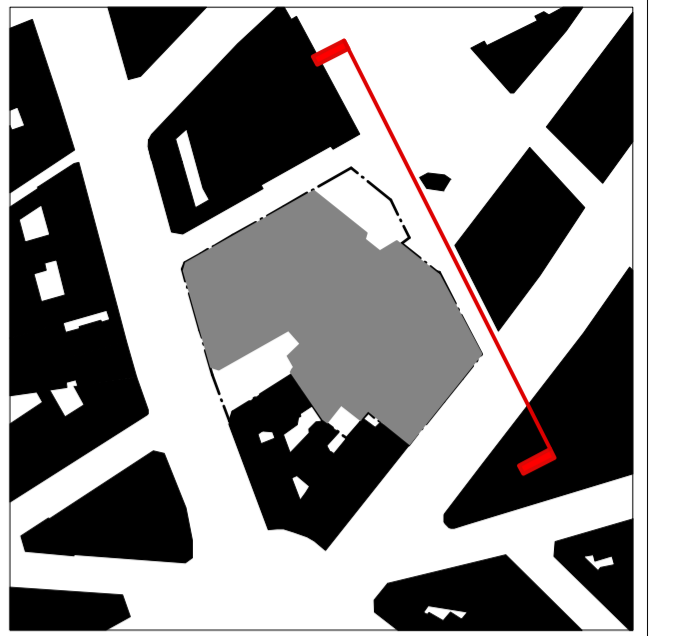

**General Note:**

Internal layouts are indicative only.  
Landscape indicative only.  
Plant indicative only.  
All materials shown or highlighted are indicative only  
and may be subject to changes made during detailed  
design development.

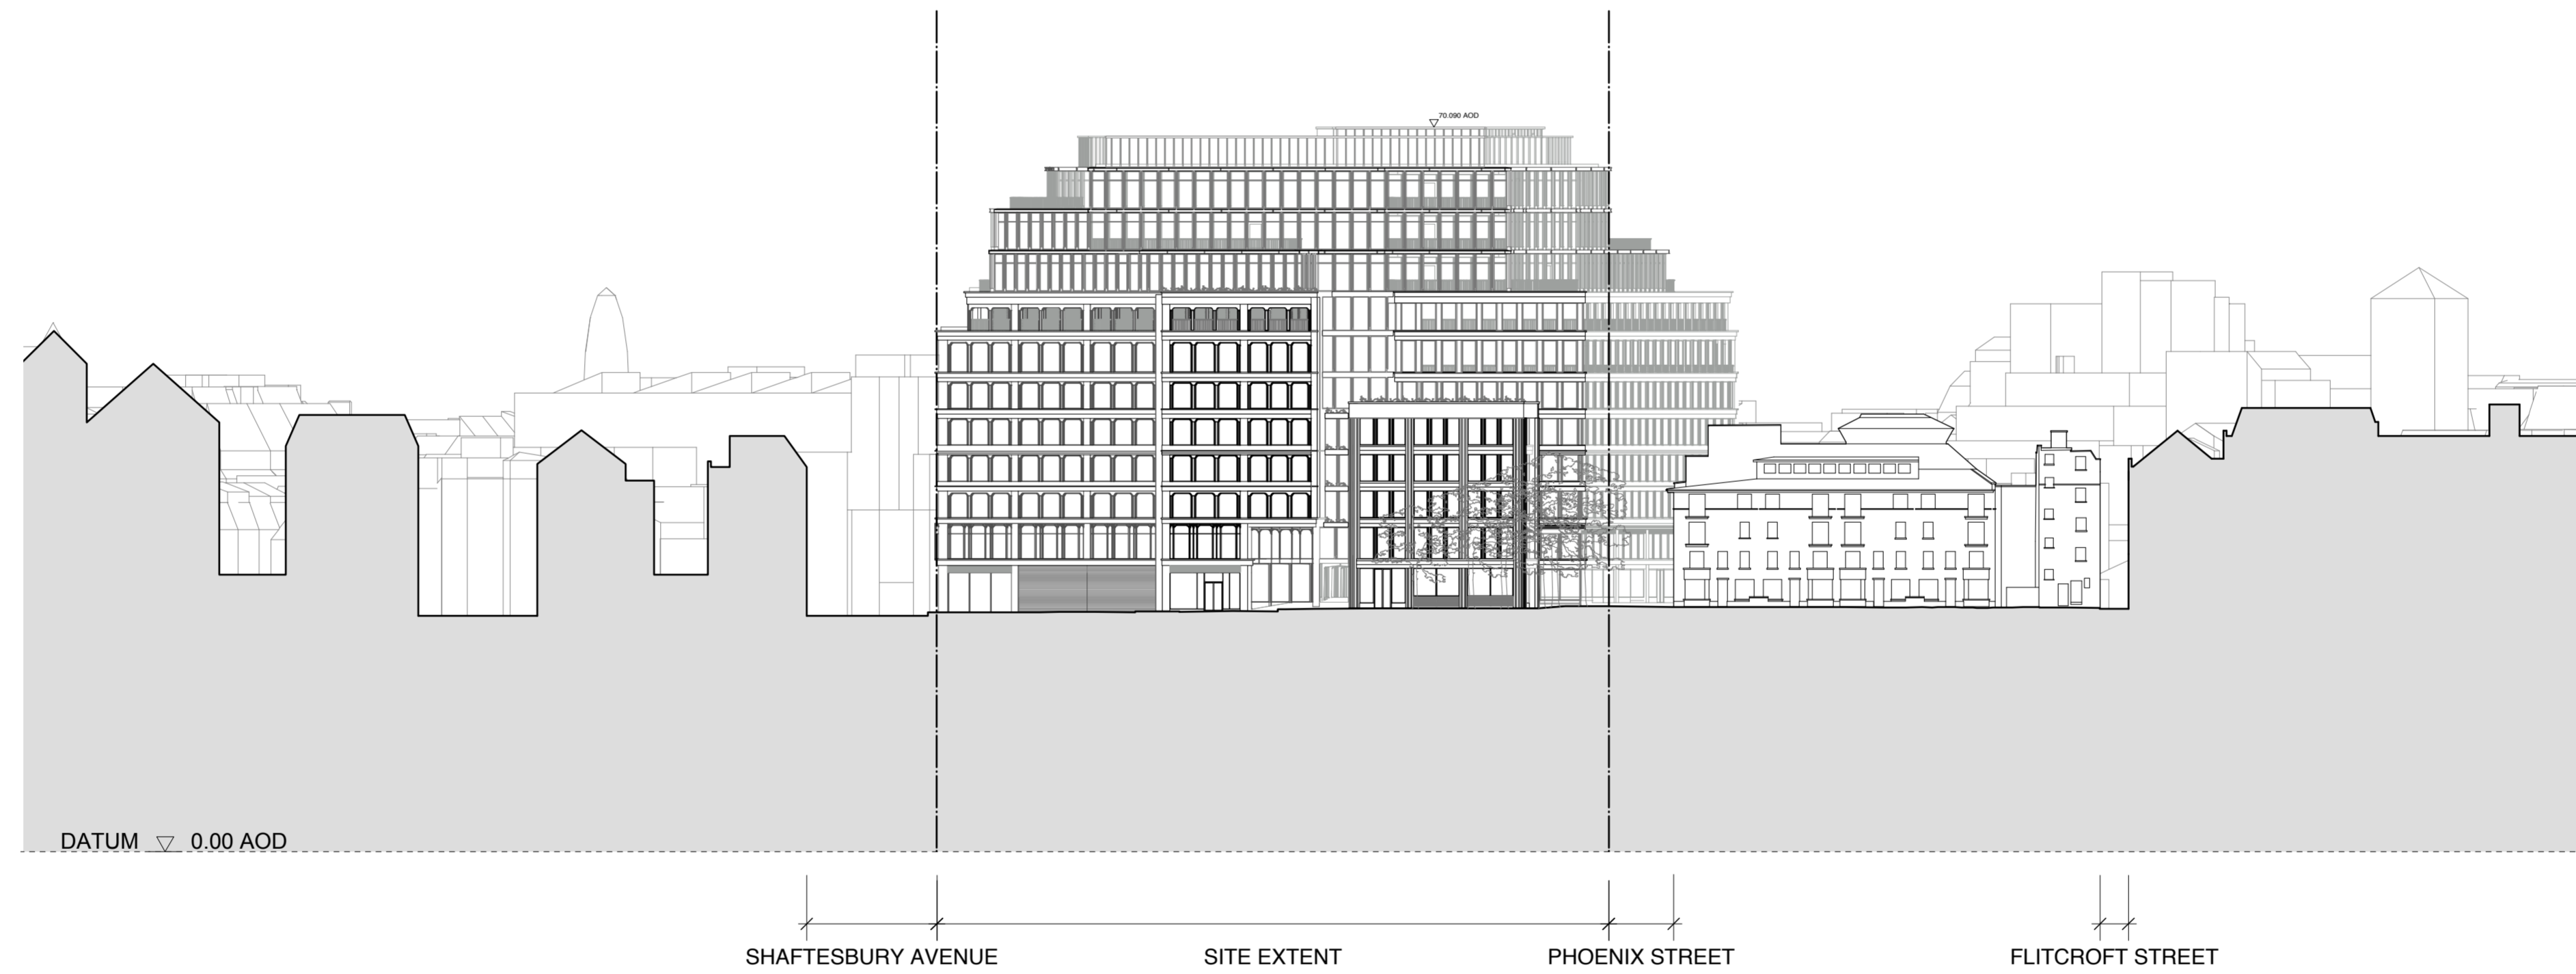

19.08.16 IM Issue for Planning

# PLANNING

rev	date	check	comments

**DSDHA**  
 357 Kennington Lane, Vauxhall, SE11 5QY  
 T 020 7703 3555  
 F 020 7703 3890  
 E info@dshda.co.uk  
 W www.dshda.co.uk

project  
 125 Shaftesbury Avenue  
 London, WC2H

drawing title  
 Proposed Elevation  
 Stacey Street

drawn	size	date	scale
RB	A1	19.08.16	1:500

drawing number	revision
231_P30.002	-

REPORT DISCREPANCIES DO NOT SCALE FROM THIS DRAWING COPYRIGHT © DSDHA	USE LATEST REVISION CHECK DIMENSIONS ON SITE
---	---

1 Proposed Elevation - Stacey Street  
 1:500 @ A1

