

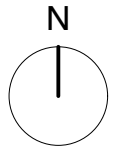


notes

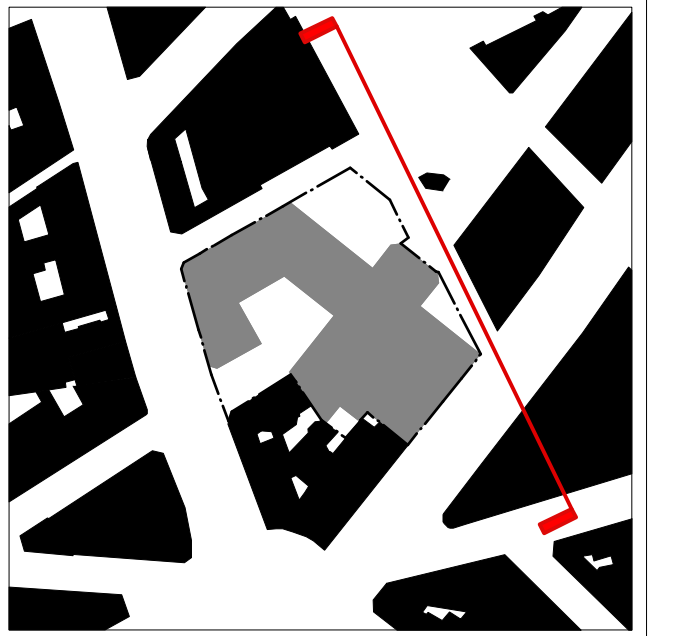

**General Notes:**  
Existing drawings are for reference only - not for approval

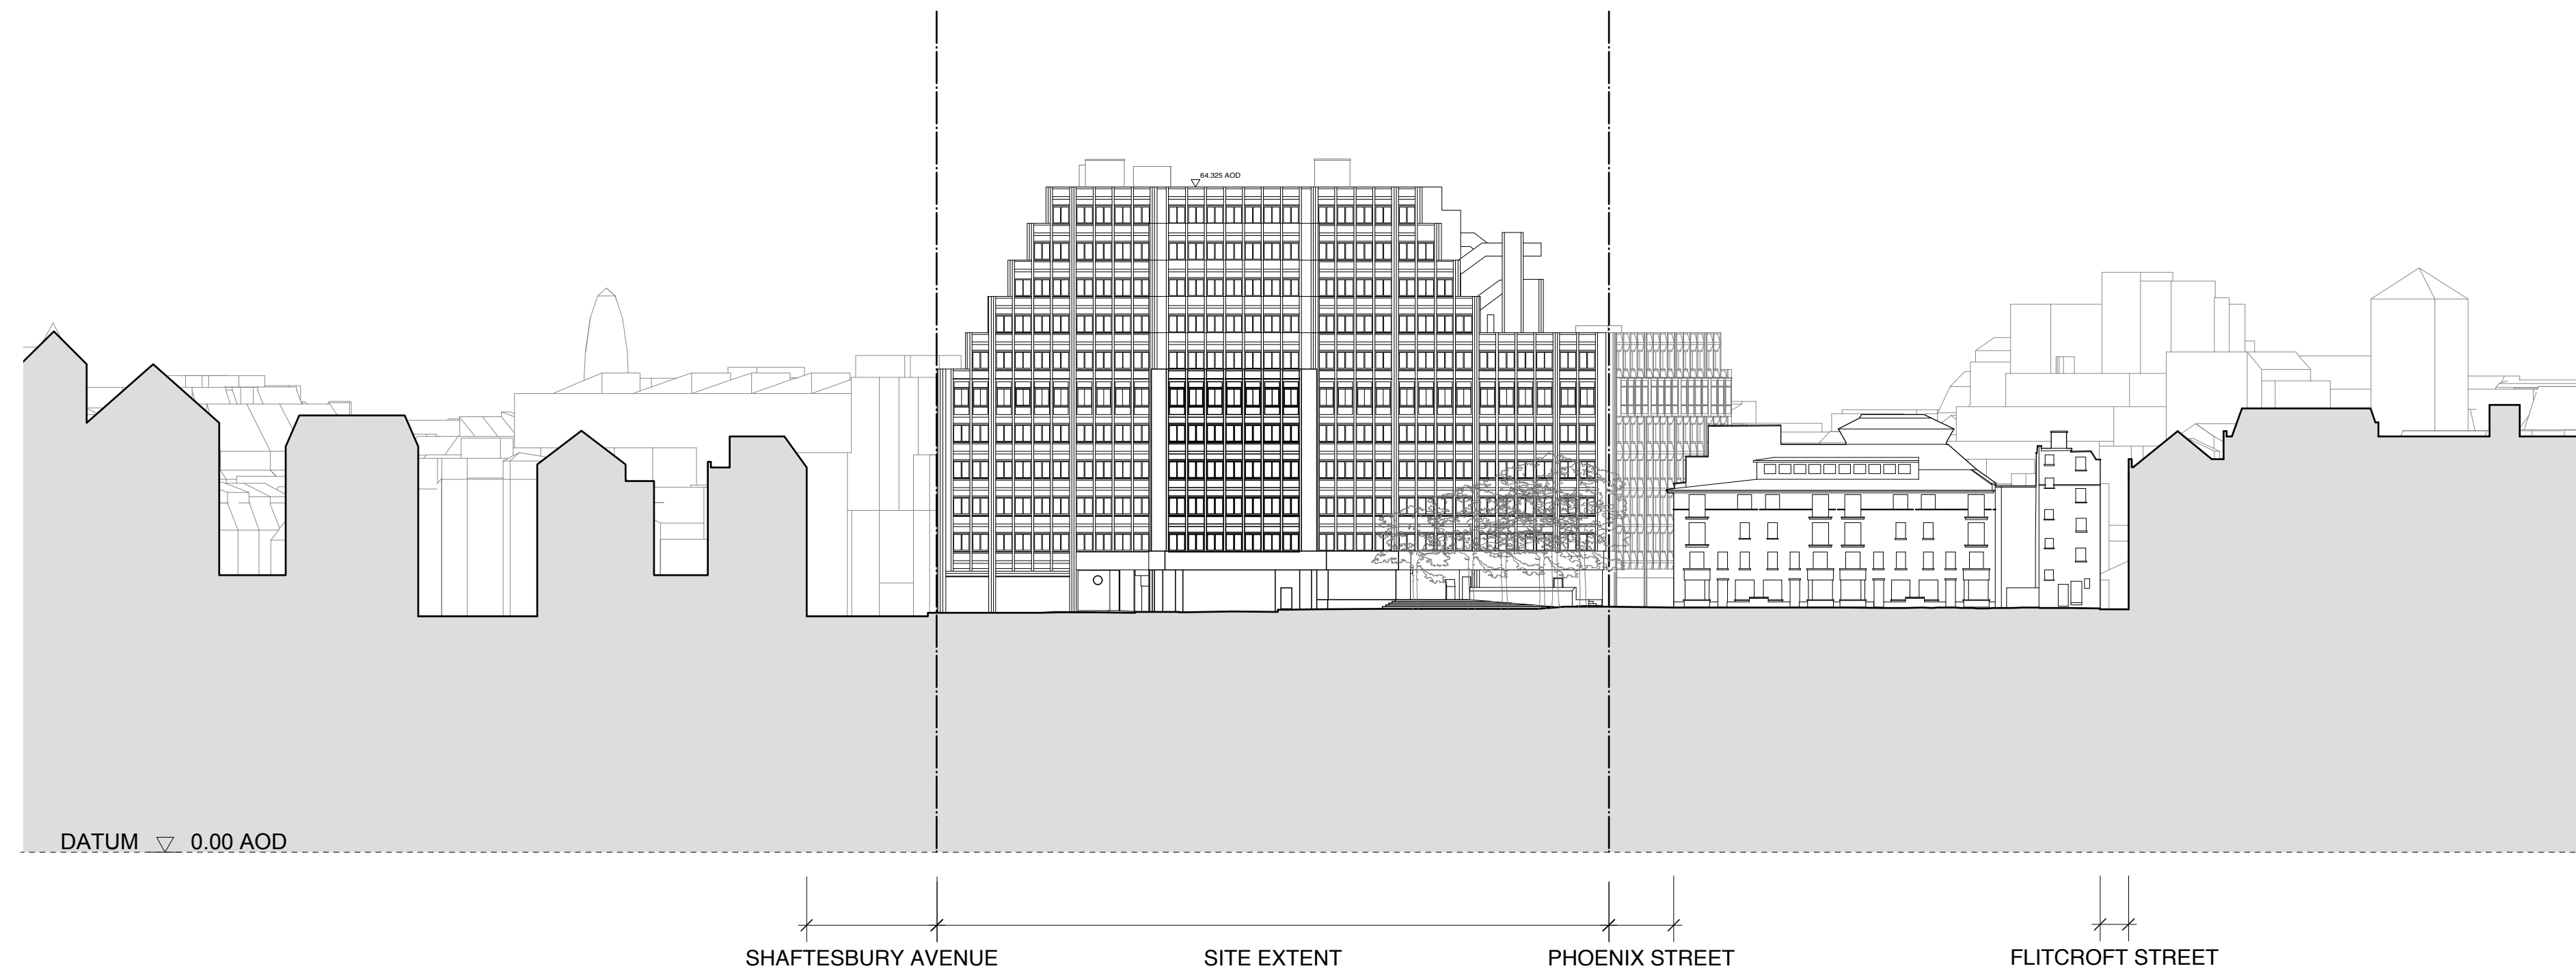

19.08.16 IM Issue for Planning

# PLANNING

rev	date	check	comments

**DSDHA**  
 357 Kennington Lane, Vauxhall, SE11 5QY  
 T 020 7703 3555  
 F 020 7703 3890  
 E info@dsdha.co.uk  
 W www.dsdha.co.uk

project  
 125 Shaftesbury Avenue  
 London, WC2H

drawing title  
 Existing Elevation  
 Stacey Street

drawn	size	date	scale
RB	A1	19.08.16	1:500

drawing number	revision
231_P10.202	-

REPORT DISCREPANCIES DO NOT SCALE FROM THIS DRAWING COPYRIGHT © DSDHA	USE LATEST REVISION CHECK DIMENSIONS ON SITE

1 Existing Elevation - Stacey Street  
 1:500 @ A1

