




DATUM ▽ 15,000 AOD



CHARING CROSS ROAD

STACEY STREET

SITE EXTENT

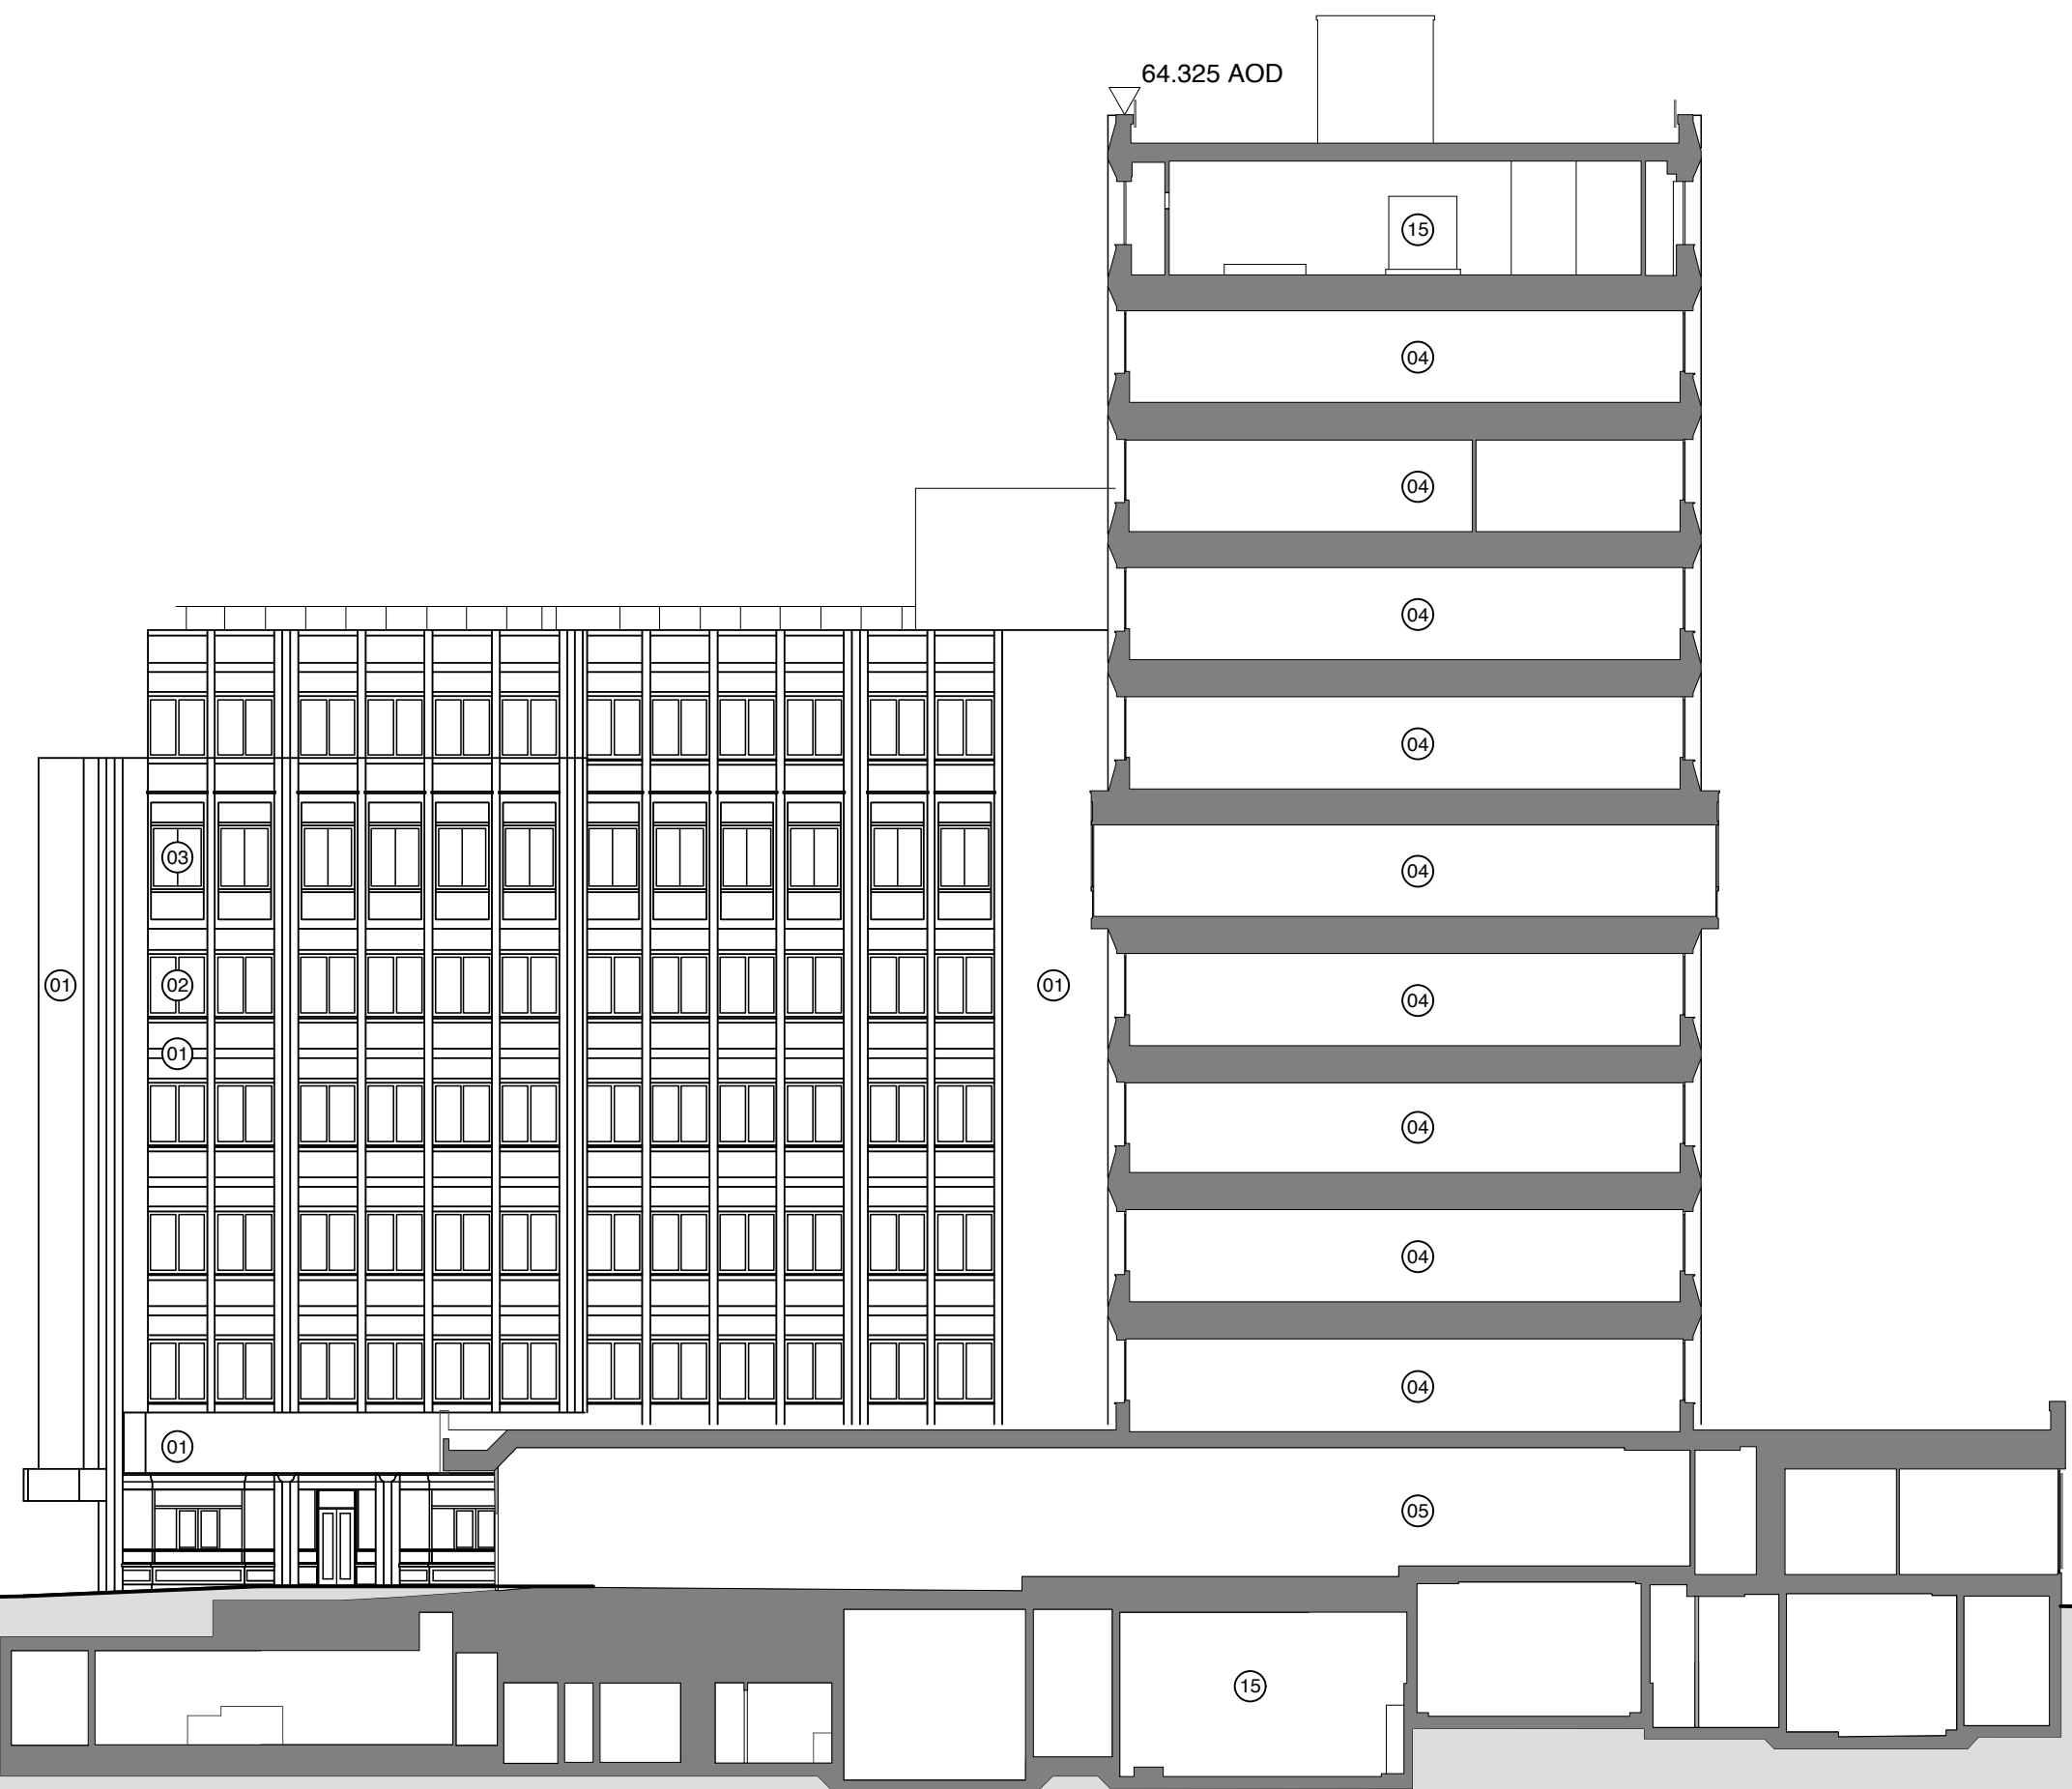

64.325 AOD

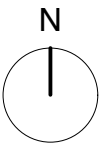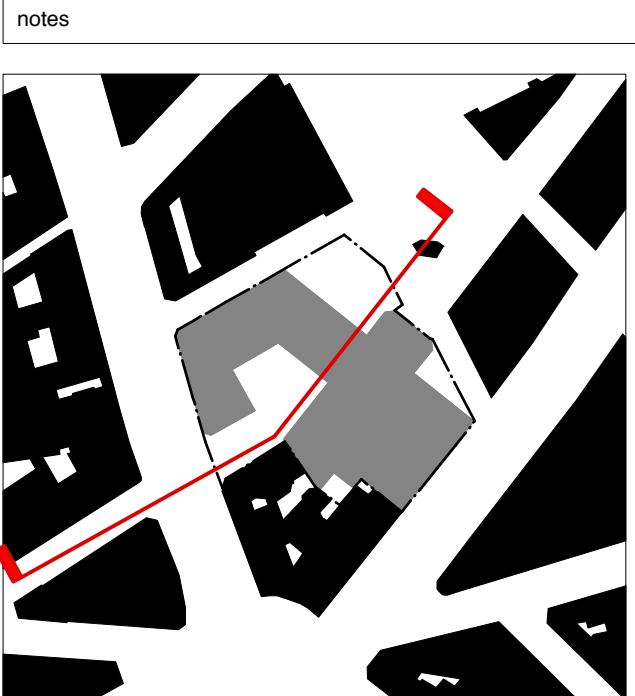

General Notes:

Existing drawings are for reference only - not for approval

Key:

- 01. Brickwork
- 02. Aluminium Frame Window
- 03. Aluminium Bay Window
- 04. Office Floorspace
- 05. Retail Unit
- 06. Nisbets (Existing Retail Unit)
- 07. Reception
- 08. WC's
- 09. Office Canteen
- 10. Kitchenette
- 11. Lift Shaft
- 12. Stairs
- 13. Parking
- 14. Motor Room
- 15. Plant Room
- 16. External Plant Area

19.08.16 IM Issue for Planning

PLANNING

rev	date	check	comments
DSDHA			
357 Kennington Lane, Vauxhall, SE11 5QY			
T 020 7703 3555			
F 020 7703 3890			
E info@dsdha.co.uk			
W www.dsdha.co.uk			
project			
125 Shaftesbury Avenue London, WC2H			
drawing title			
Existing Elevation Caxton Walk			
drawn	size	date	scale
RB	A1	19.08.16	1:200
drawing number			revision
231_P10.204			-
REPORT DISCREPANCIES DO NOT SCALE FROM THIS DRAWING COPYRIGHT © DSDHA		USE LATEST REVISION CHECK DIMENSIONS ON SITE	

1 Existing Elevation - Caxton Walk
1:200 @ A1

