


This drawing is protected under Copyright and at no time should any portion of this drawing be reproduced or copied without the permission of the Architect. (Design Copyright Act 1989)

This drawing must not be used for purposes other than that for which it is provided. It is supplied without liability for any errors or omissions.

Drawings only to be scaled for planning application purposes, all dimensions to be checked on site. All drawings subject to Statutory Authority Approval.

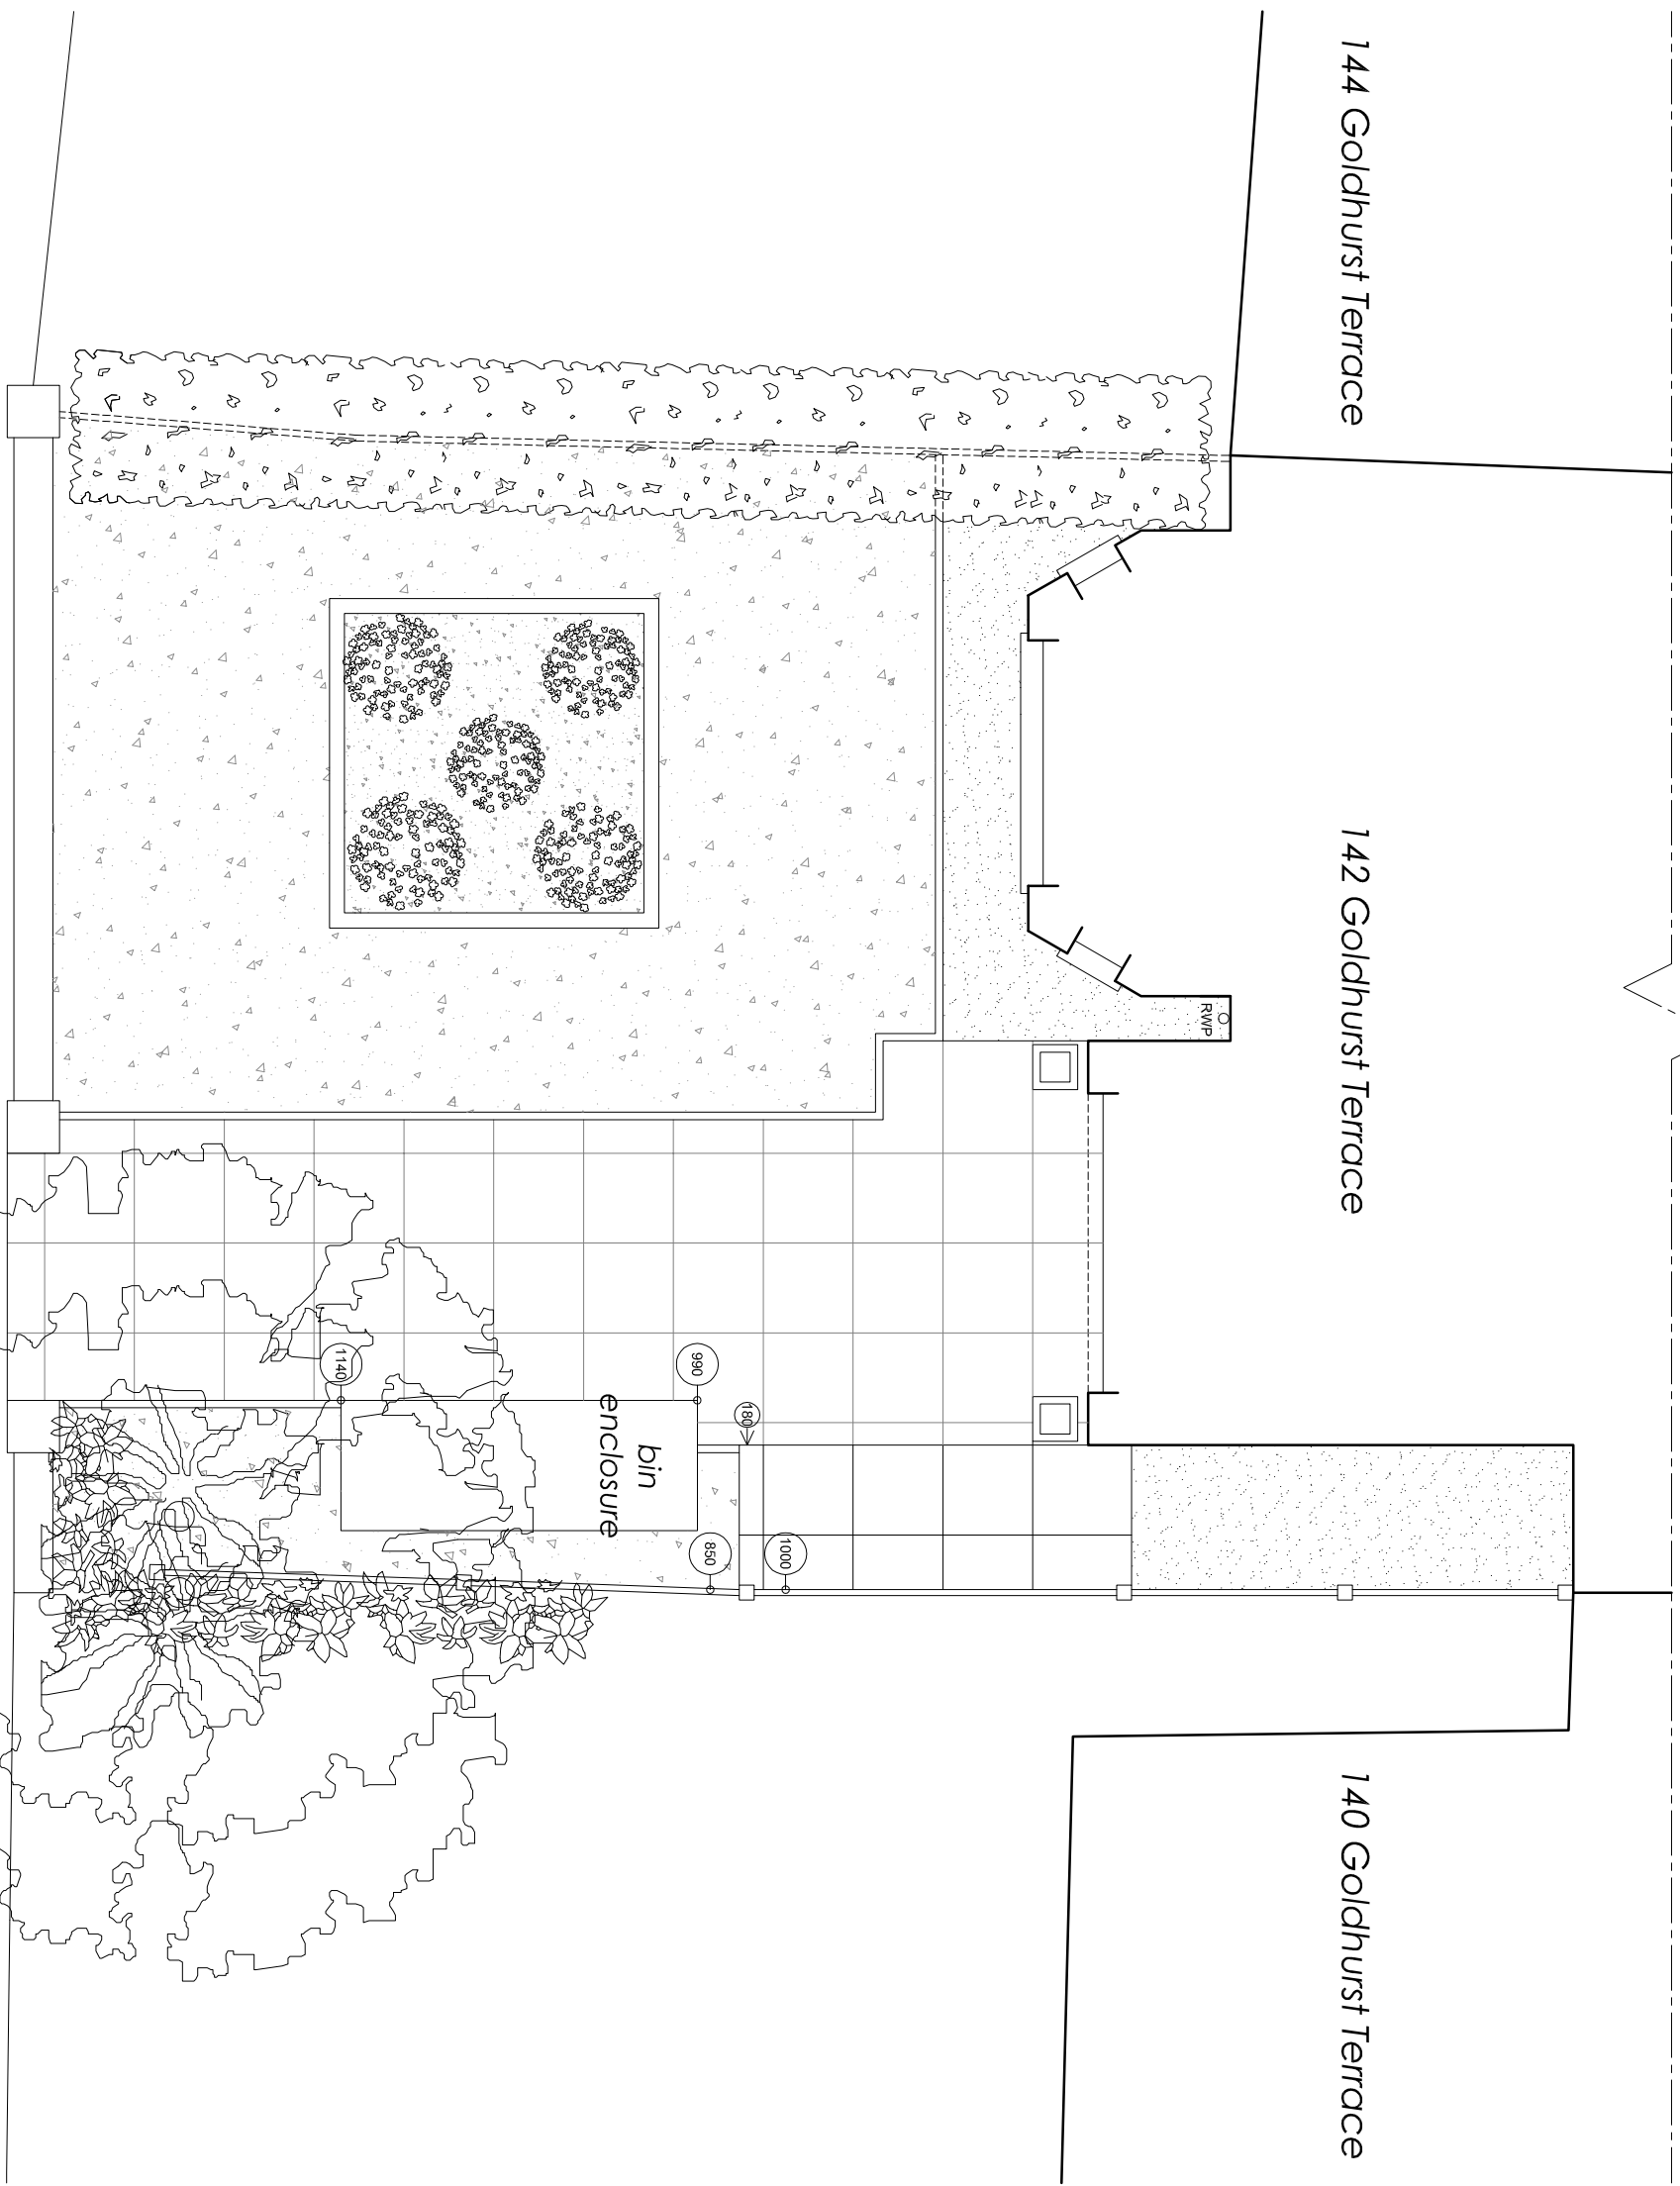

Revisions	
Issue:	
Job	142 Goldhurst Terrace London NW6 3HP
Drawing	Front Garden Plan
As Existing	
Scale	1:50 @ A3
Date	September 2016
Drawing No.	1519-01
Revision	

INHOUSE
 DESIGN ASSOCIATES
 ARCHITECTS
 12 Blakesock mens, LONDON, W1 2BT
 T +44(0)20 73995044
 E info@inhousearchitects.co.uk
 W www.inhousearchitects.co.uk