


This drawing is protected under Copyright and at no time should any portion of this drawing be reproduced or copied without the permission of the Architect.  
(Design Copyright Act 1969)

This drawing must not be used for purposes other than that for which it is provided. It is supplied without liability for any errors or omissions.

Drawings only to be scaled for planning application purposes, all dimensions to be checked on site. All drawings subject to Statutory Authority Approval.

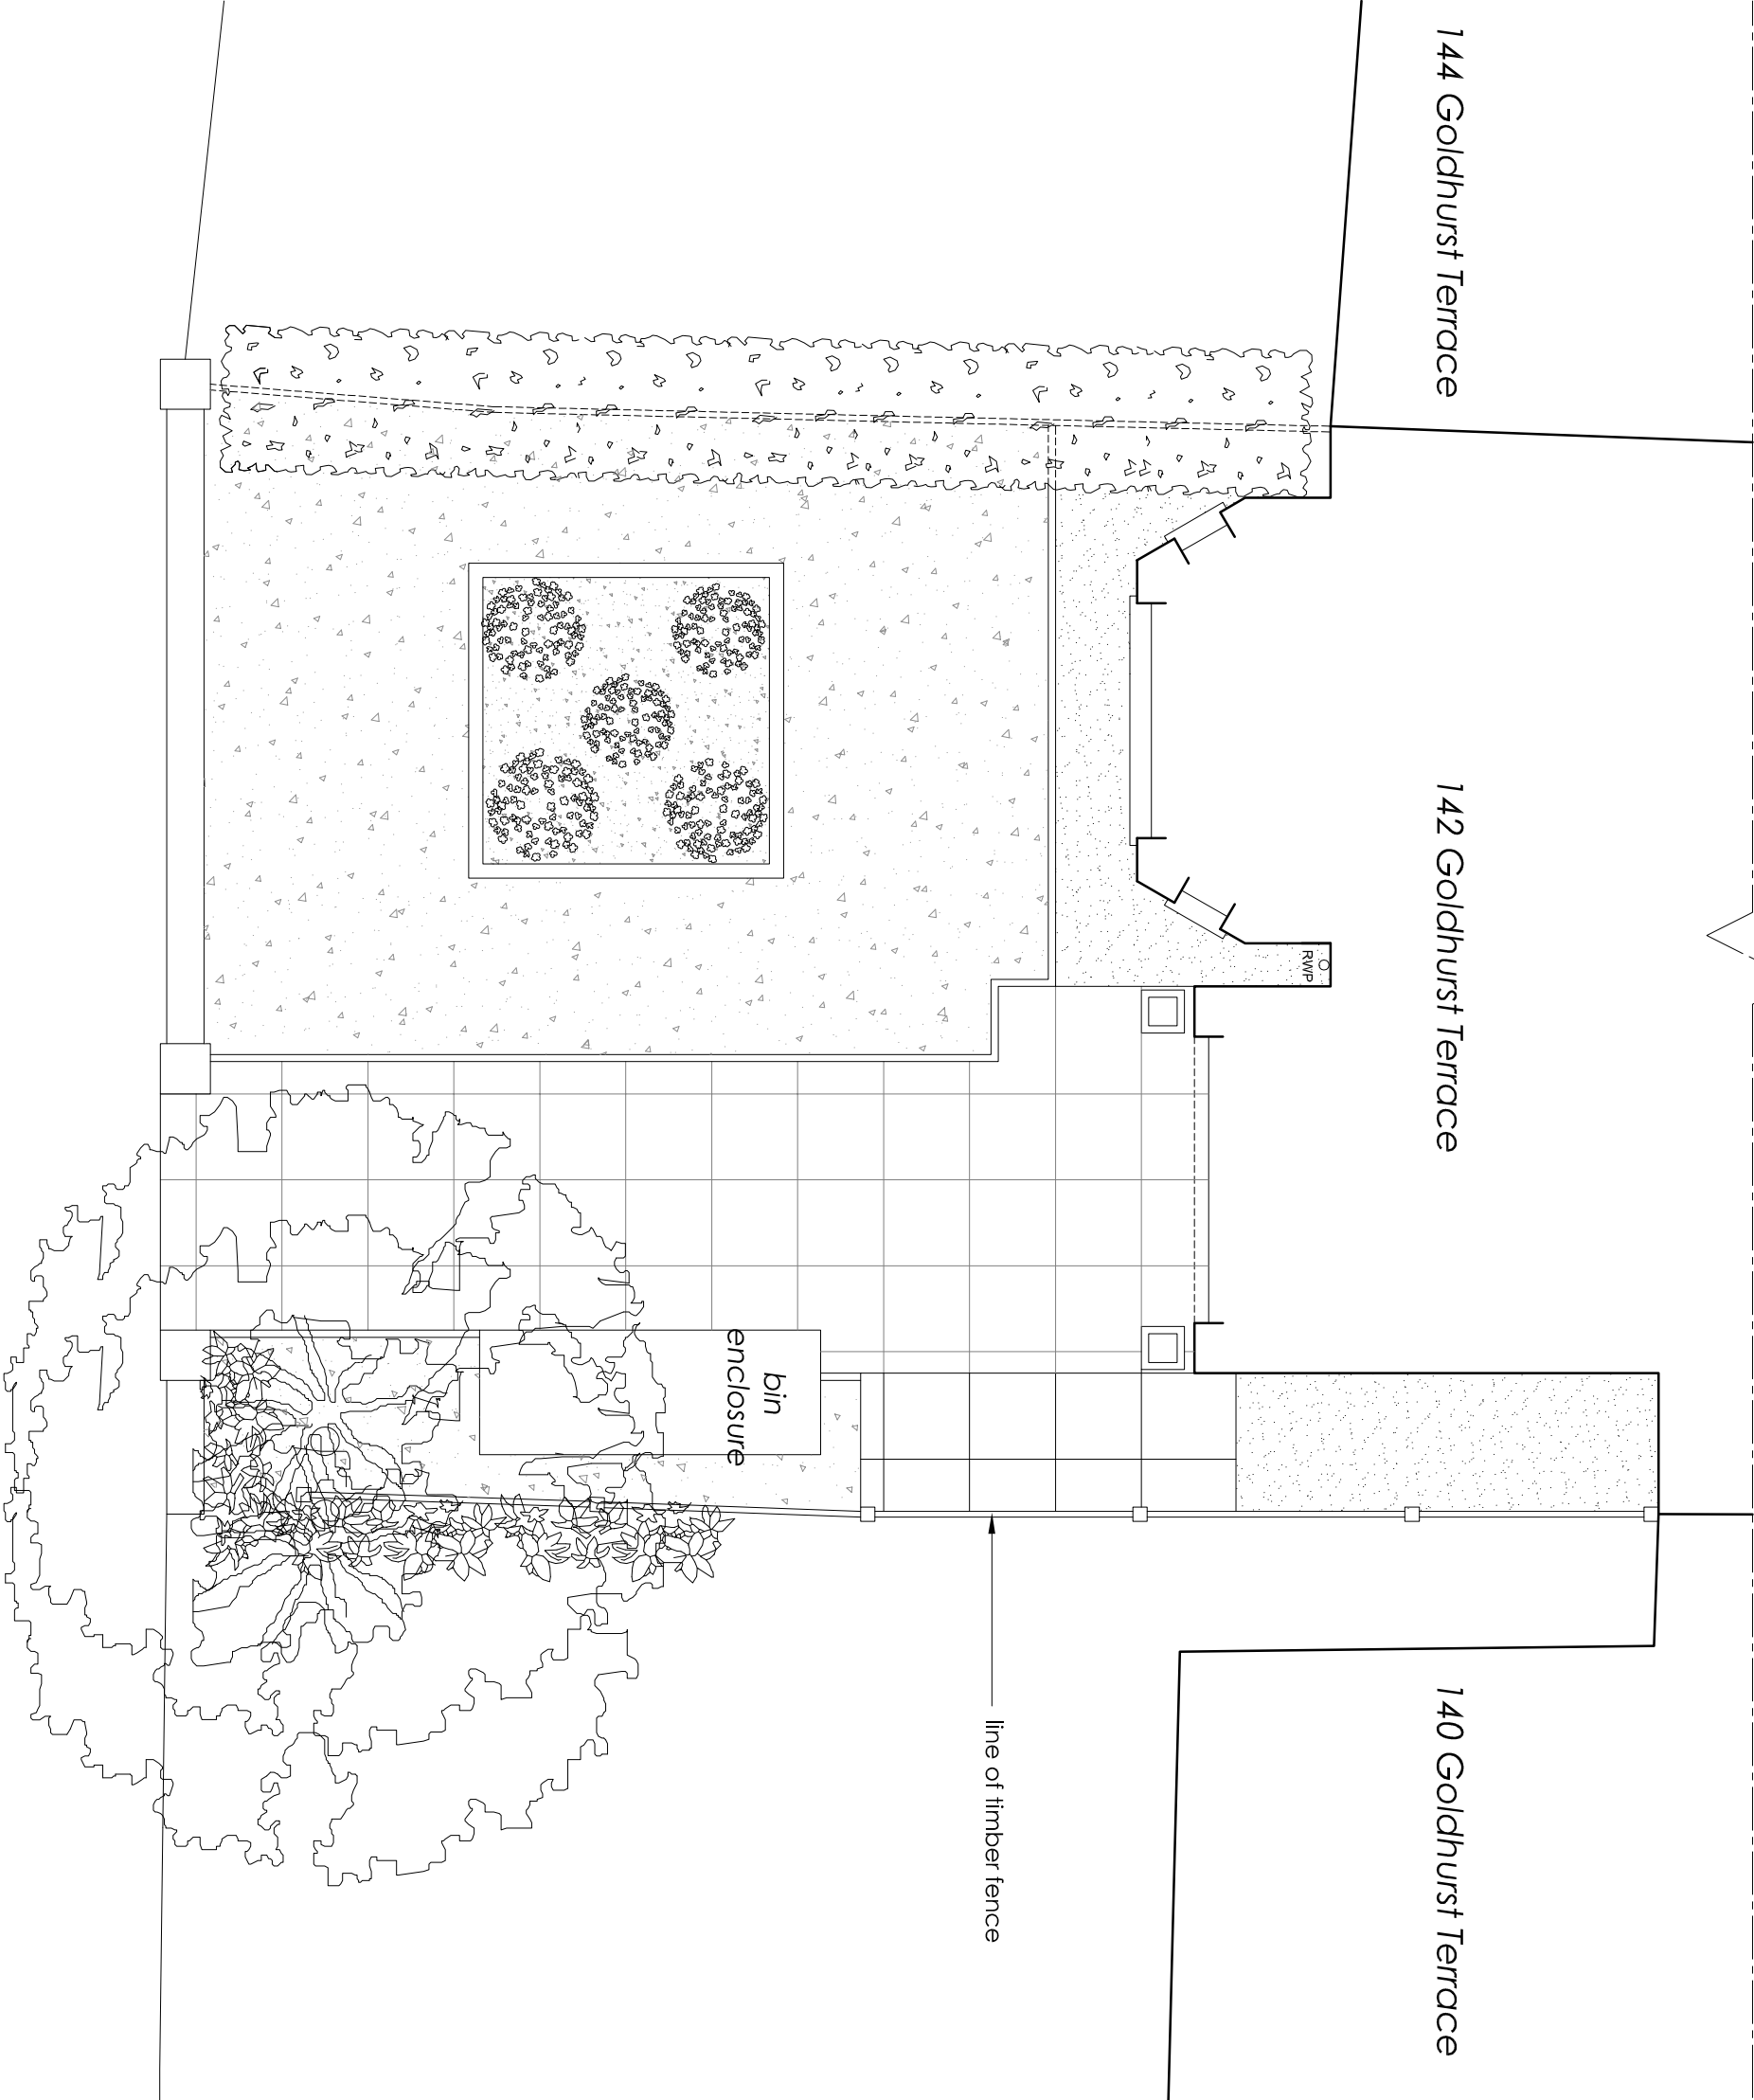

**NOTE**  
Existing trees and hedges  
to be retained

A: 22/09/16 - "Trees note added"	
revisions	
Issue:	
Job	
142 Goldhurst Terrace	
London NW6 3HP	
Drawing	
Front Garden Plan	
As Proposed	
Scale	Date
1:50 @ A3	September 2016
Drawing No.	Revision
1519-11	A