


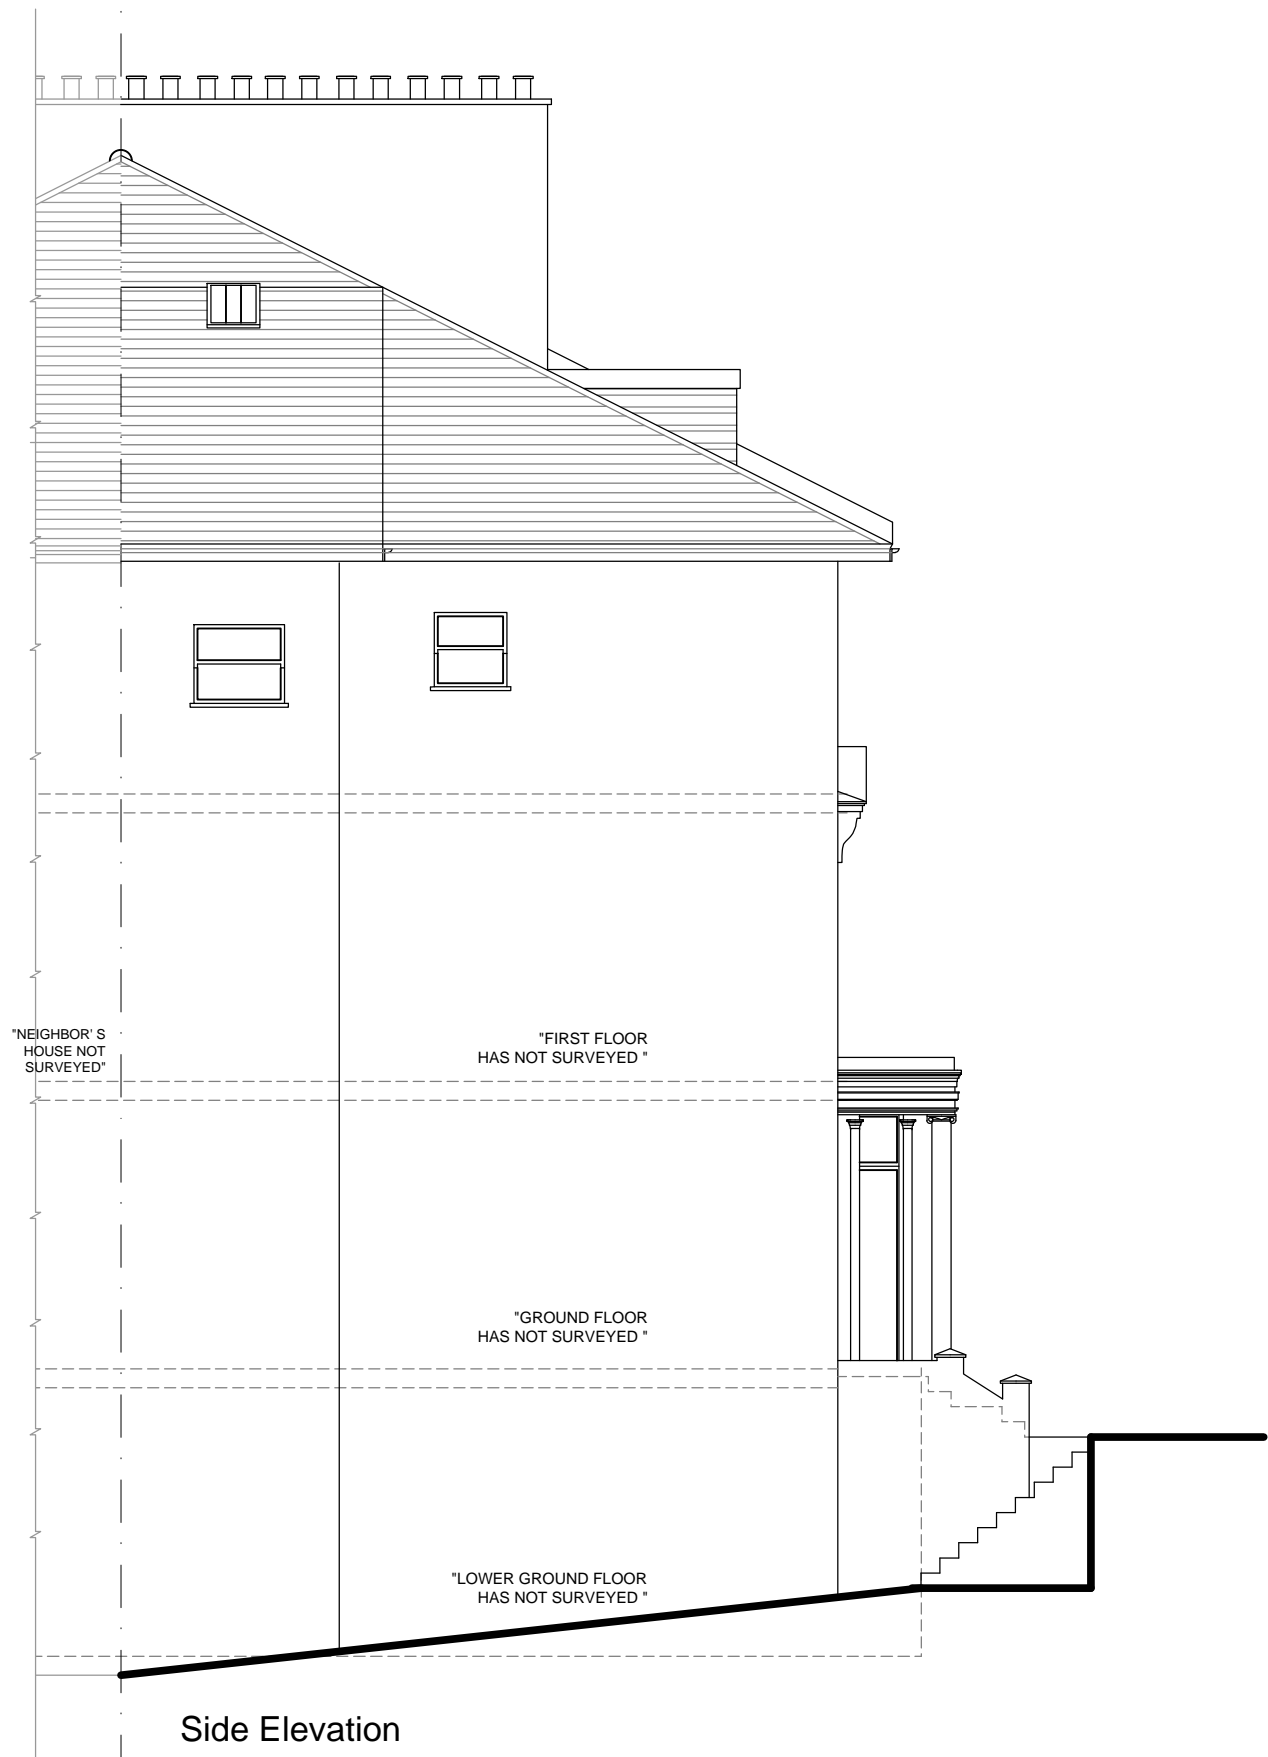




Copyright © NUSPACE  
This drawing is the property of NUSPACE and is the subject of Intellectual Property Rights including copyright and design right and shall not be reproduced, copied, loaned or submitted to any other party without the written consent of NUSPACE.

Only figured dimensions to be taken. Any discrepancies to be reported to NUSPACE prior to setting out or ordering of any materials. These drawings should be looked at in conjunction with the signed order form.



Client	NICK DURACK		 YOUR LOCAL LOFT SPECIALIST 0870 609 1014 <a href="http://www.i-want-nuspace.co.uk">www.i-want-nuspace.co.uk</a>    
Project	19D BELSIZE PARK GARDENS LONDON NW3 4JG		
Job Title	LOFT CONVERSION		
Drawing Title	EXISTING ELEVATIONS		
Drawn	SDS	Checked	TOL
Date	SEPTEMBER 2016	Scale	1:100 @ A3
Drawing No.	106(P)	Amendment	-