



0 5 10x1M
 BLOCK PLAN @ 1:500

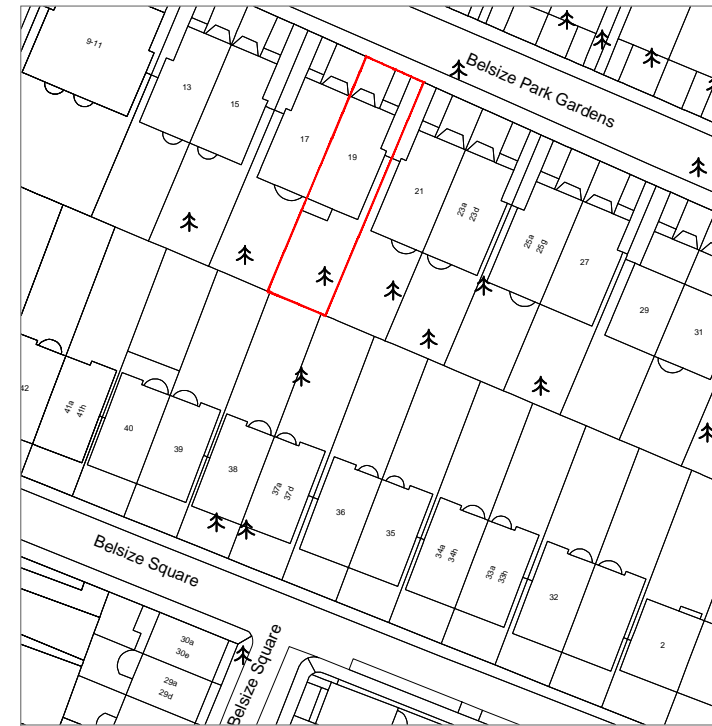

LOCATION PLAN @ 1:1250

Copyright © NUSPACE
 This drawing is the property of NUSPACE and is the subject of Intellectual Property Rights including copyright and design right and shall not be reproduced, copied, loaned or submitted to any other party without the written consent of NUSPACE.

Only figured dimensions to be taken. Any discrepancies to be reported to NUSPACE prior to setting out or ordering of any materials. These drawings should be looked at in conjunction with the signed order form.

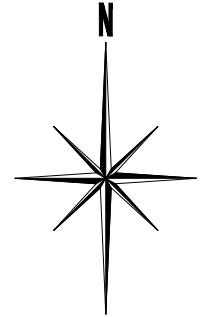

Client	NICK DURACK	
Project	19D BELSIZE PARK GARDENS LONDON NW3 4JG	
Job Title	LOFT CONVERSION	
Drawing Title	BLOCK AND LOCATION PLANS	
Drawn	SDS	Checked TOL
Date	SEPTEMBER 2016	Scale 1:500, 1:1250@A3
Drawing No.	101 (P)	Amendment -

