


apartment S9-04

PLIMSOLL BUILDING 9th FLOOR PLAN 1:1000

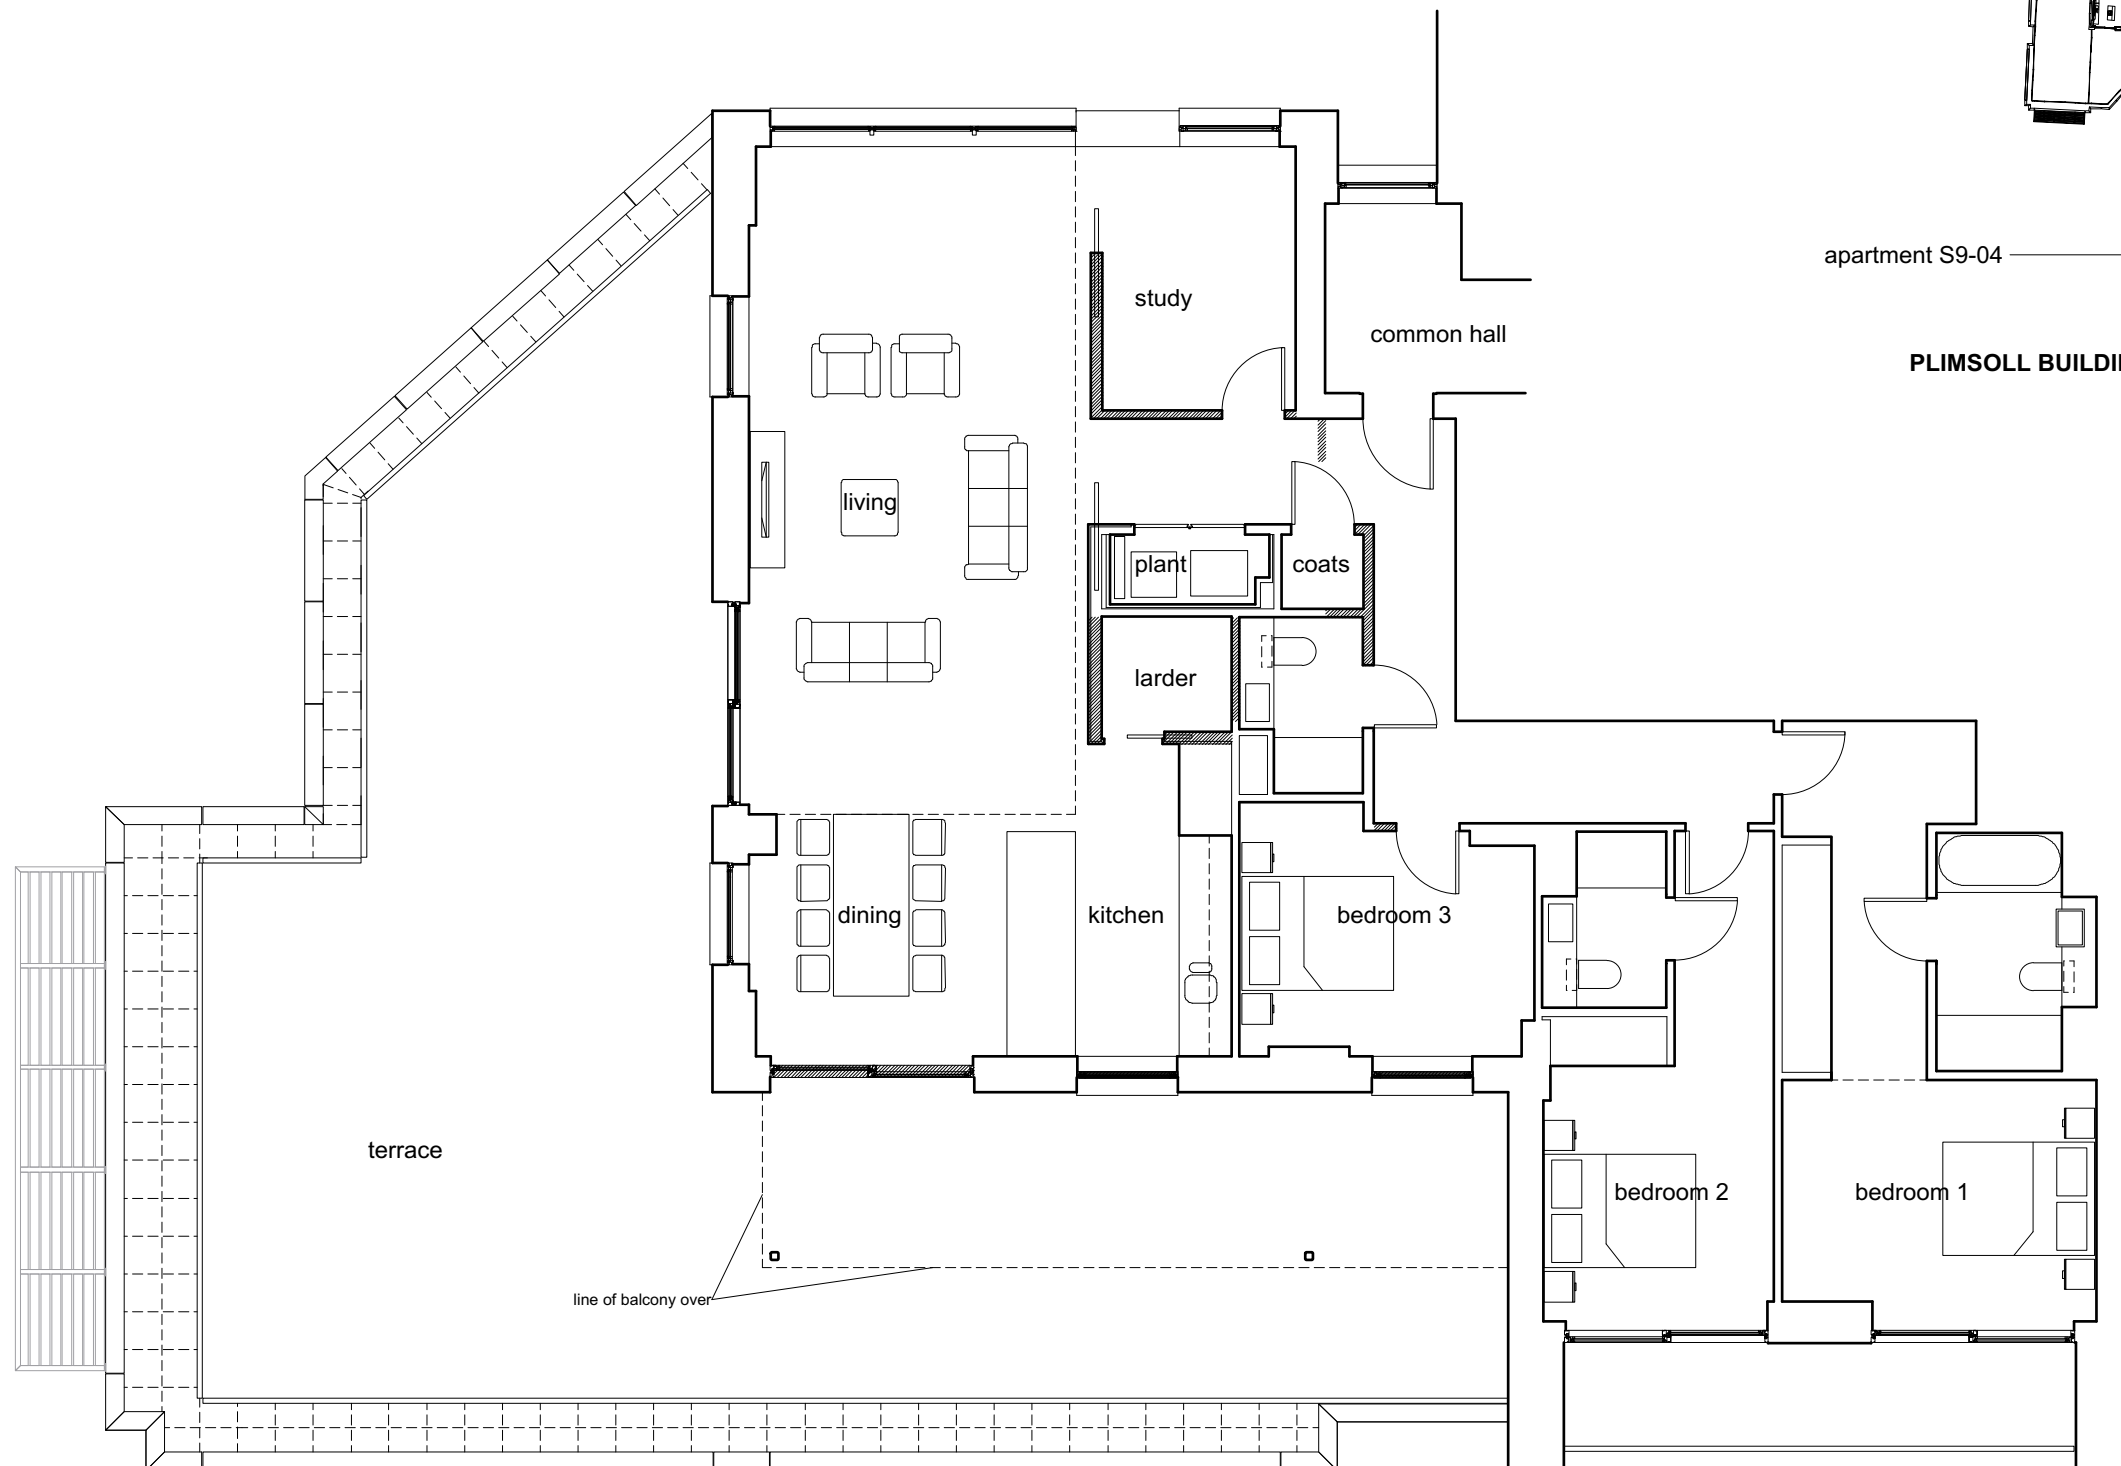

demolitions shown hatched

0 1.0 2.0 3.0 4.0 5.0m