
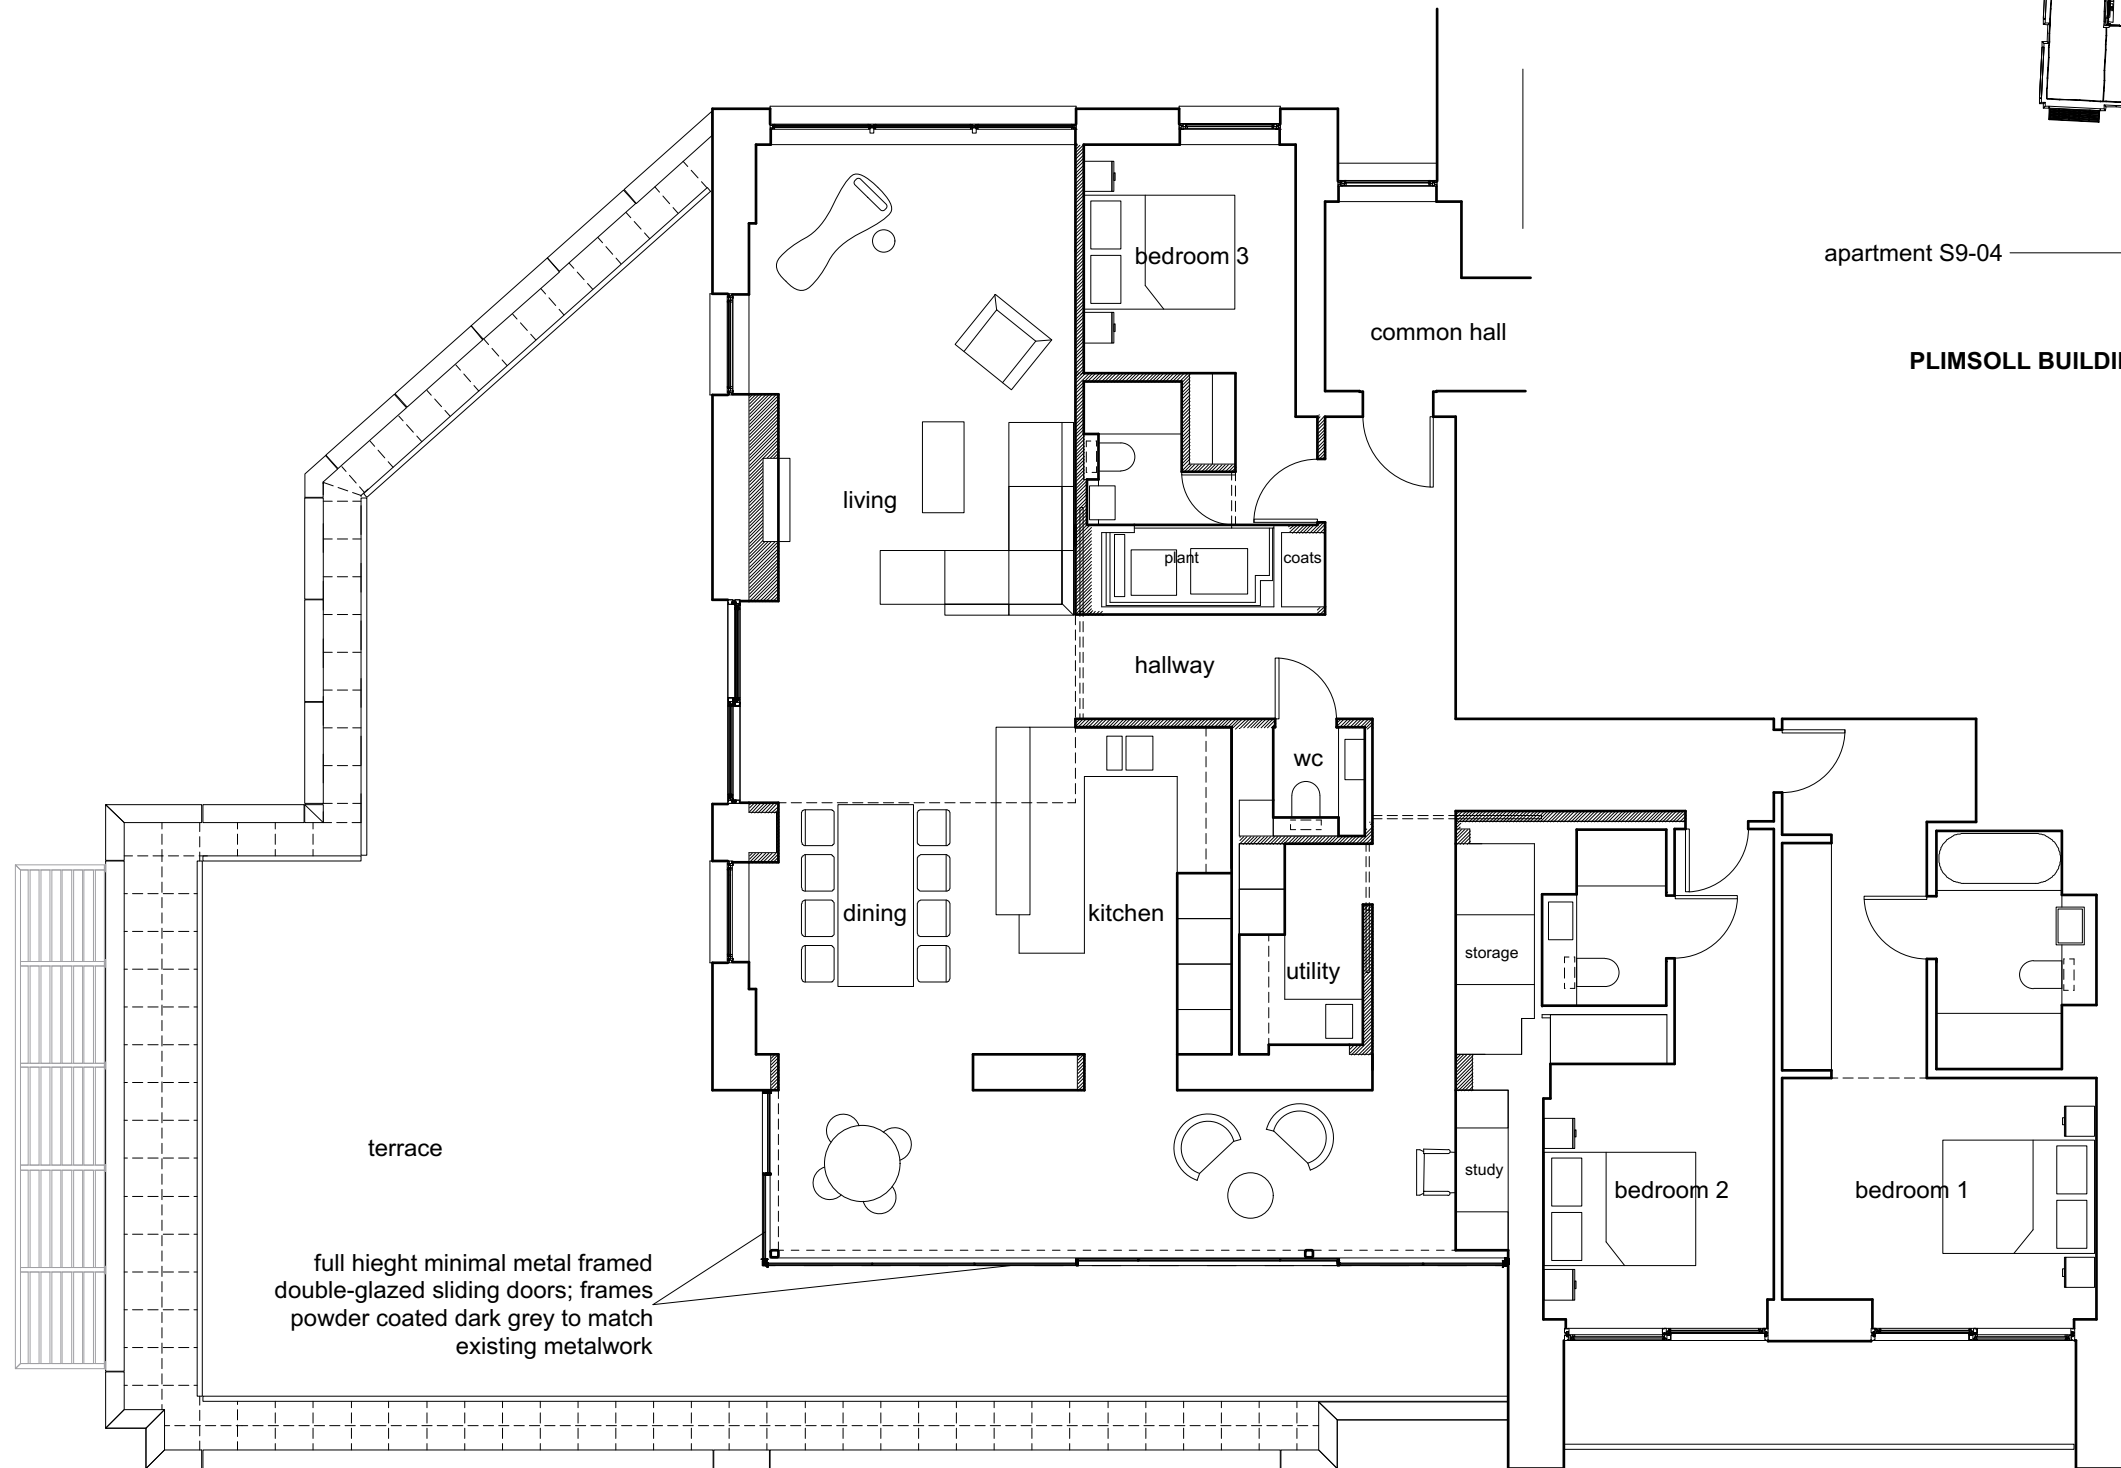


apartment S9-04

PLIMSOLL BUILDING 9th FLOOR PLAN 1:1000

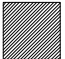

full hieght minimal metal framed double-glazed sliding doors; frames powder coated dark grey to match existing metalwork

 new work shown hatched

0 1.0 2.0 3.0 4.0 5.0m