


WEST ELEVATION 1:100

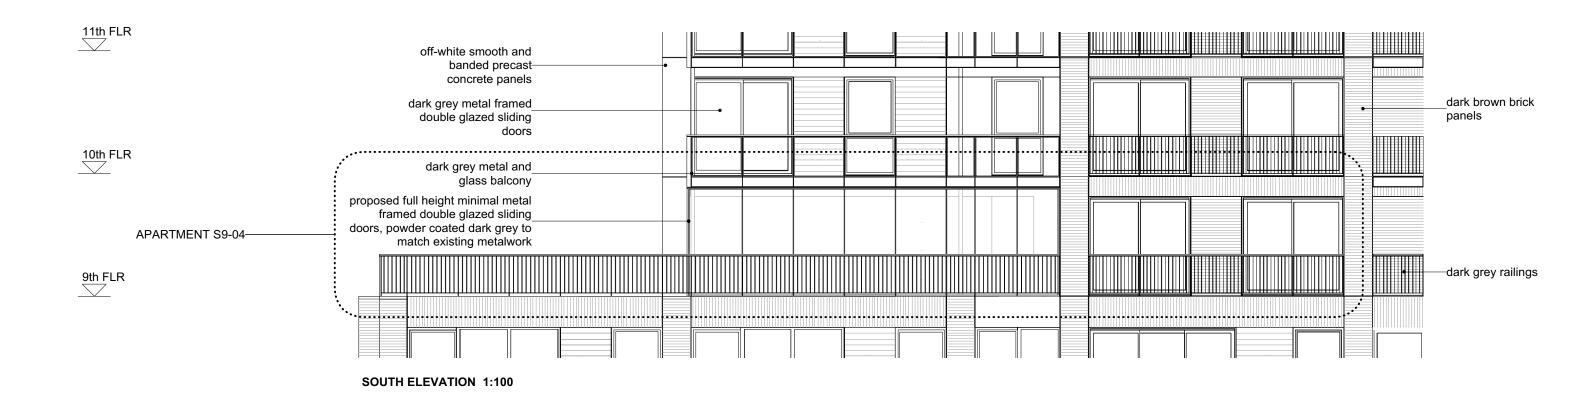

1.0 2.0 3.0 4.0 5.0m

## **APARTMENT S9-04 SOUTH AND WEST ELEVATIONS AS PROPOSED**