



THIRD FLOOR PLAN AS EXISTING

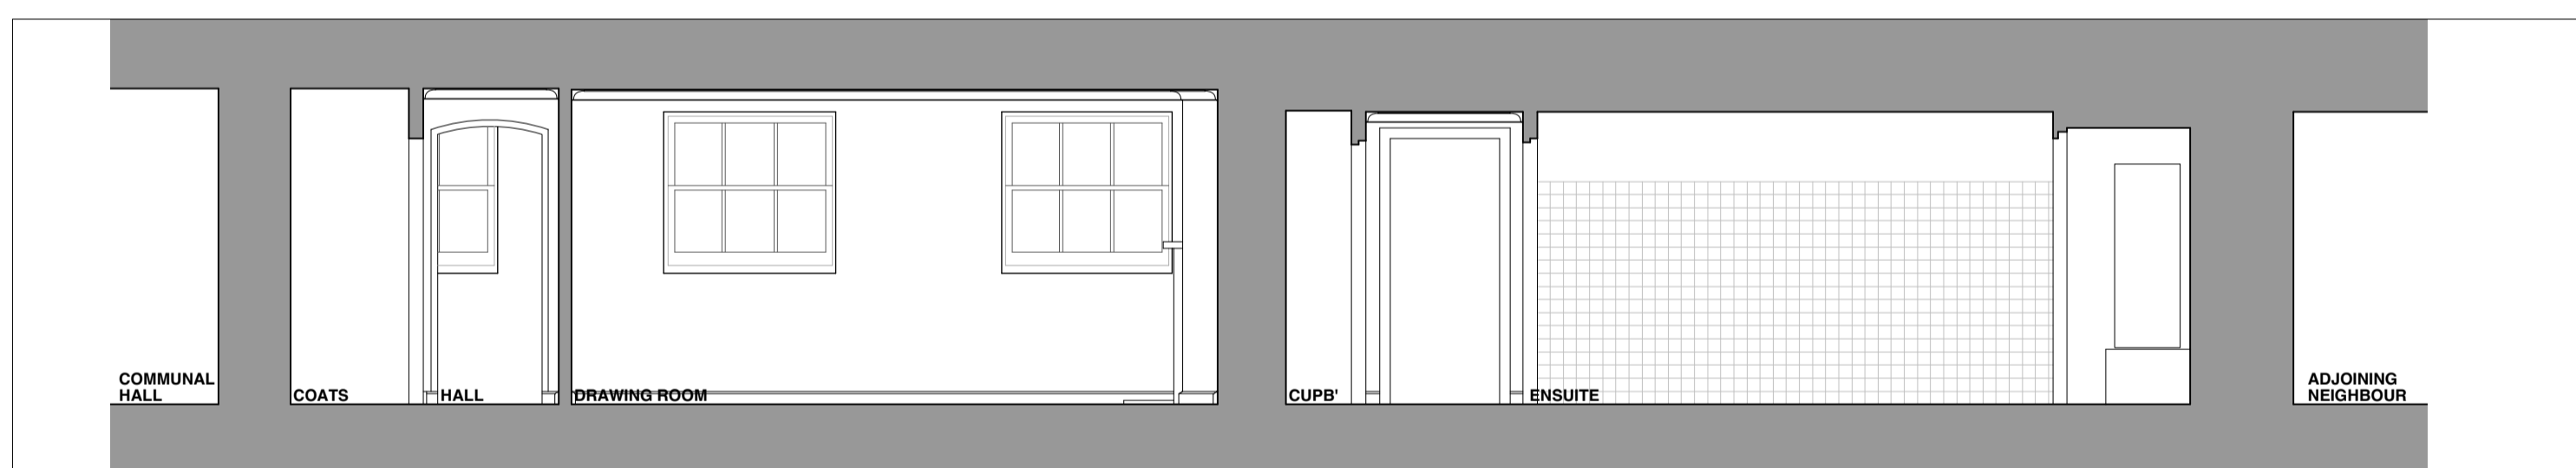

SECTION AA AS EXISTING

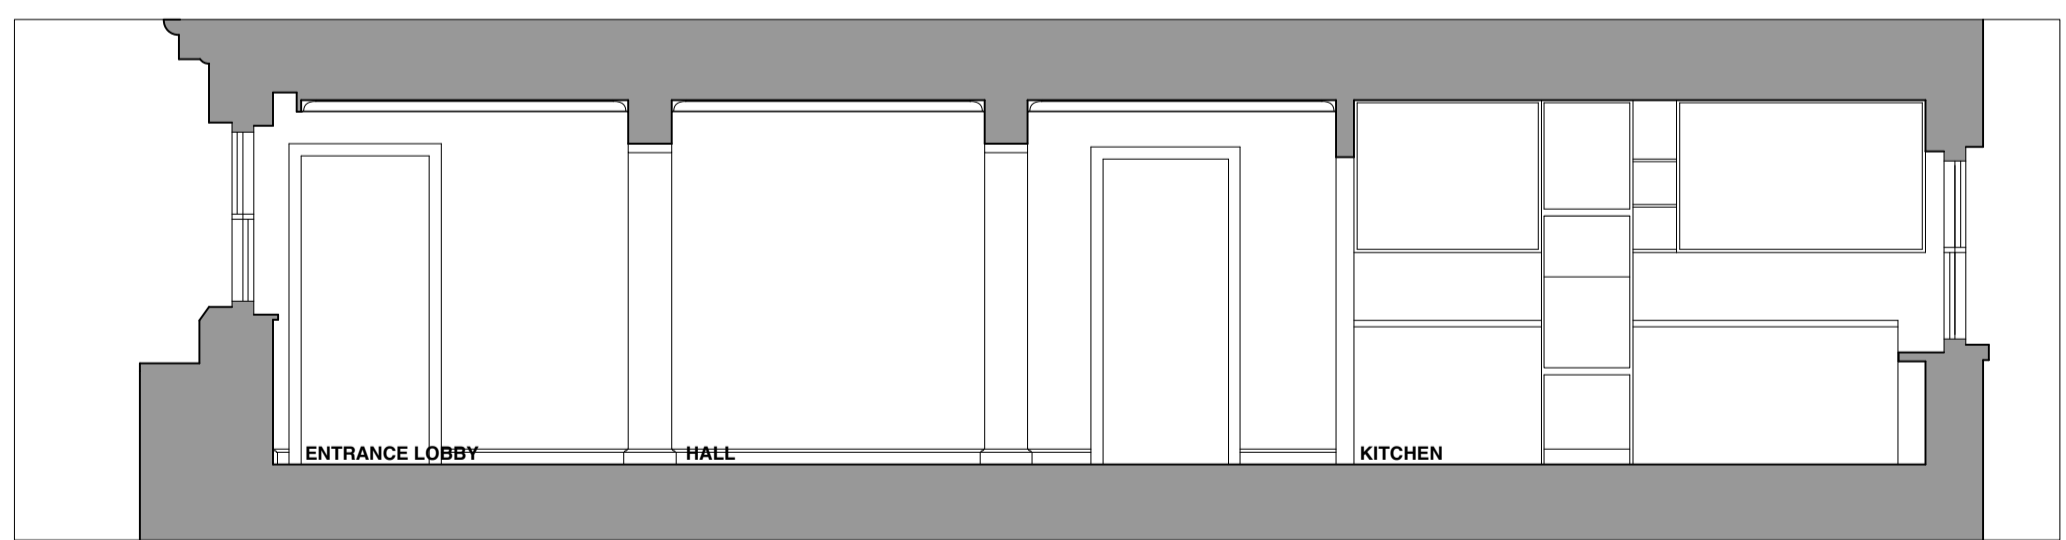

SECTION BB AS EXISTING

