



THIRD FLOOR PLAN DEMOLITION

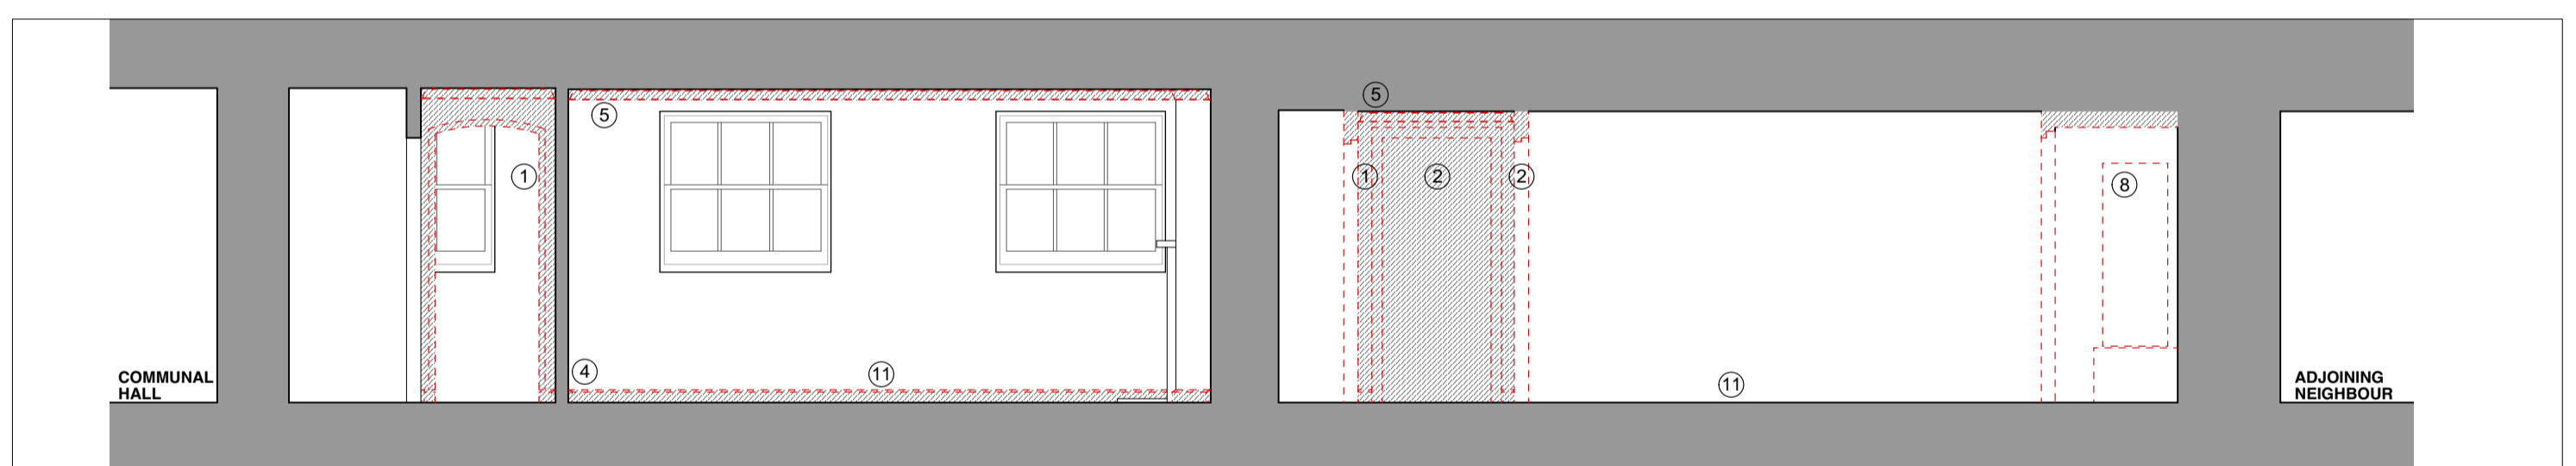

SECTION AA DEMOLITION

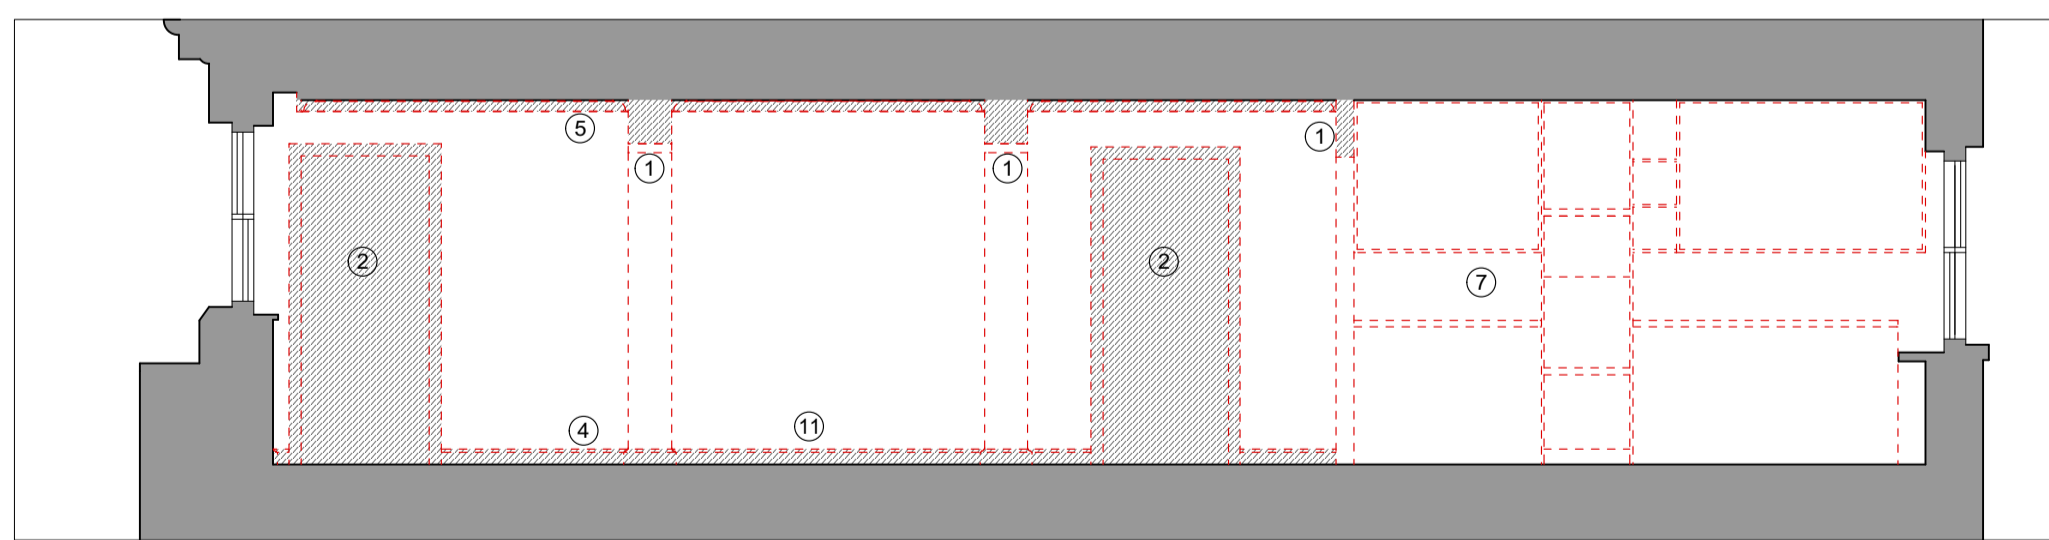

SECTION BB DEMOLITION

- ① Modern clay pot partition to be removed
- ② Modern panelled door to be removed
- ③ Modern joinery cupboards to be removed
- ④ Modern skirtings to be removed
- ⑤ Modern cornices to be removed
- ⑥ Modern clay pot lining wall to be removed
- ⑦ Existing 1960s kitchen to be removed
- ⑧ Existing services riser to be retained
- ⑨ Modern clay pot partition to be removed
- ⑩ Modern clay pot partition to be removed
- ⑪ Existing modern carpets and lino above modern concrete floor slab to be removed
- ⑫ Existing 1960s sanitaryware to be removed

