



THIRD FLOOR PLAN AS PROPOSED

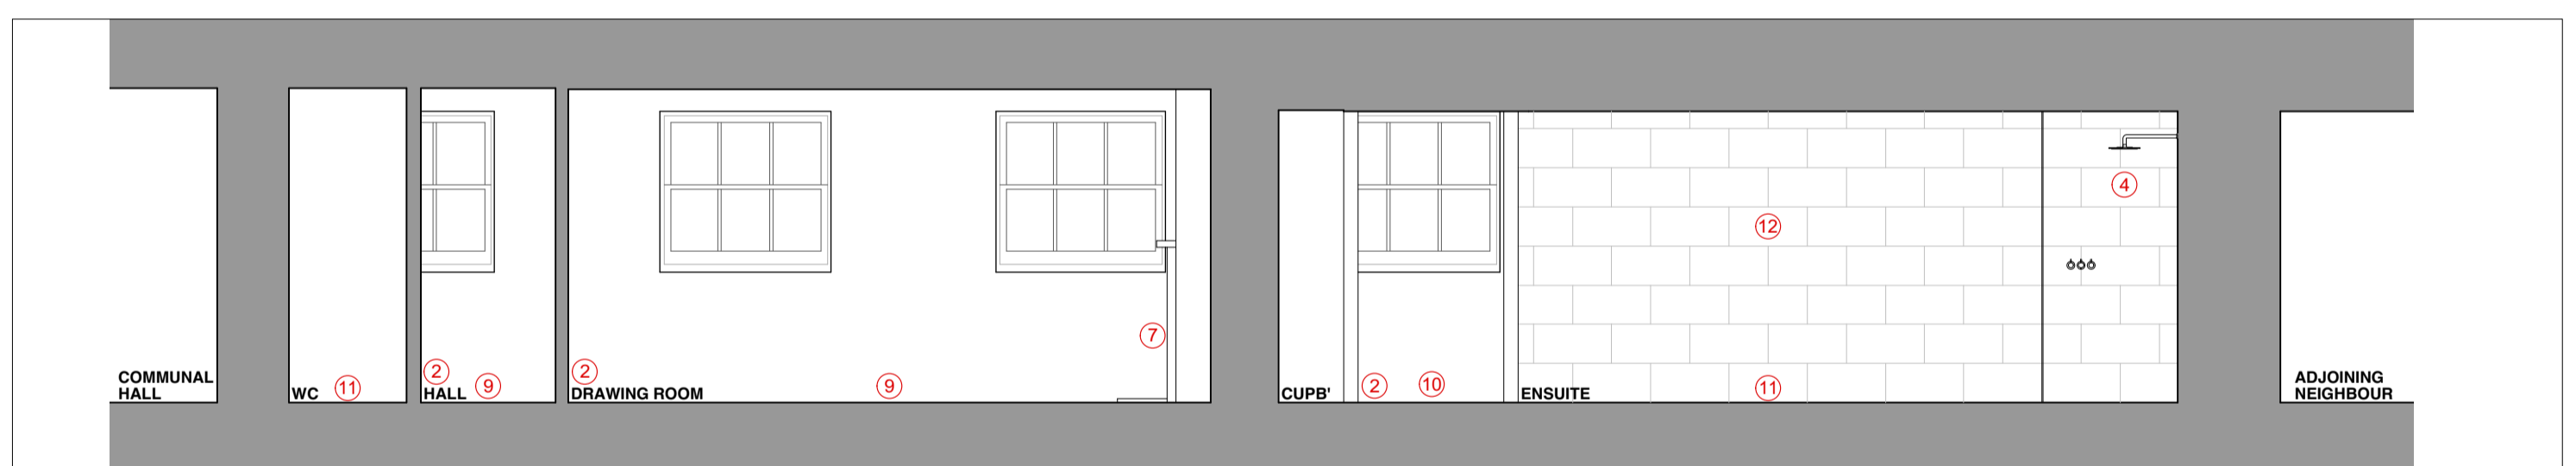

SECTION AA AS PROPOSED

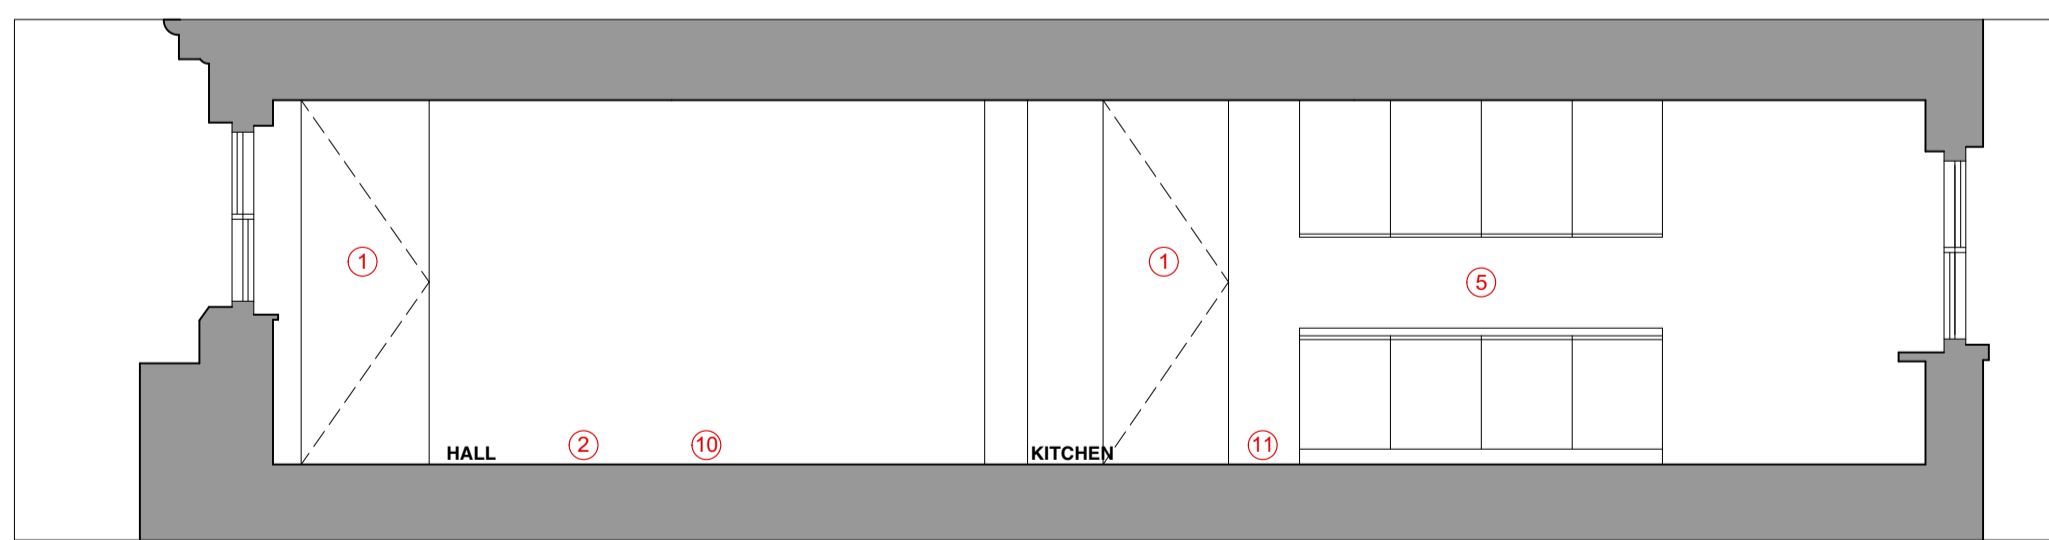

SECTION BB AS PROPOSED

- ① New flush full height door
- ② New flush skirtings
- ③ New partition wall
- ④ New sanitary fittings
- ⑤ New kitchen units
- ⑥ Frosted glass window changed to clear glass
- ⑦ New contemporary limestone mantle with flueless fireplace
- ⑧ New flush full height sliding doors
- ⑨ New timber flooring
- ⑩ New carpet flooring
- ⑪ New tiled flooring
- ⑫ New tiled walls
- ⑬ New timber full height flush wardrobes
- ⑭ New dressing table
- ⑮ New hot water cylinder
- Walls to be removed
- Drainage route

