



## PLAN AND SECTION AA AS EXISTING

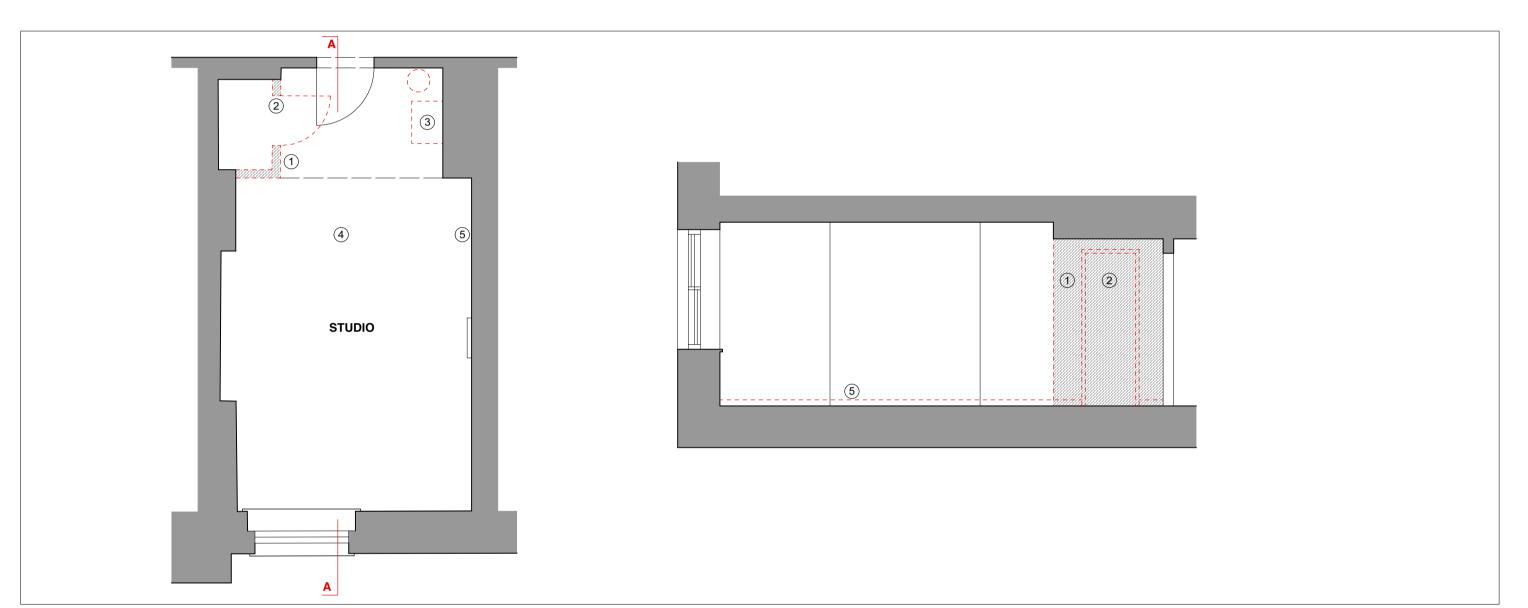

## PLAN AND SECTION AA DEMOLITION

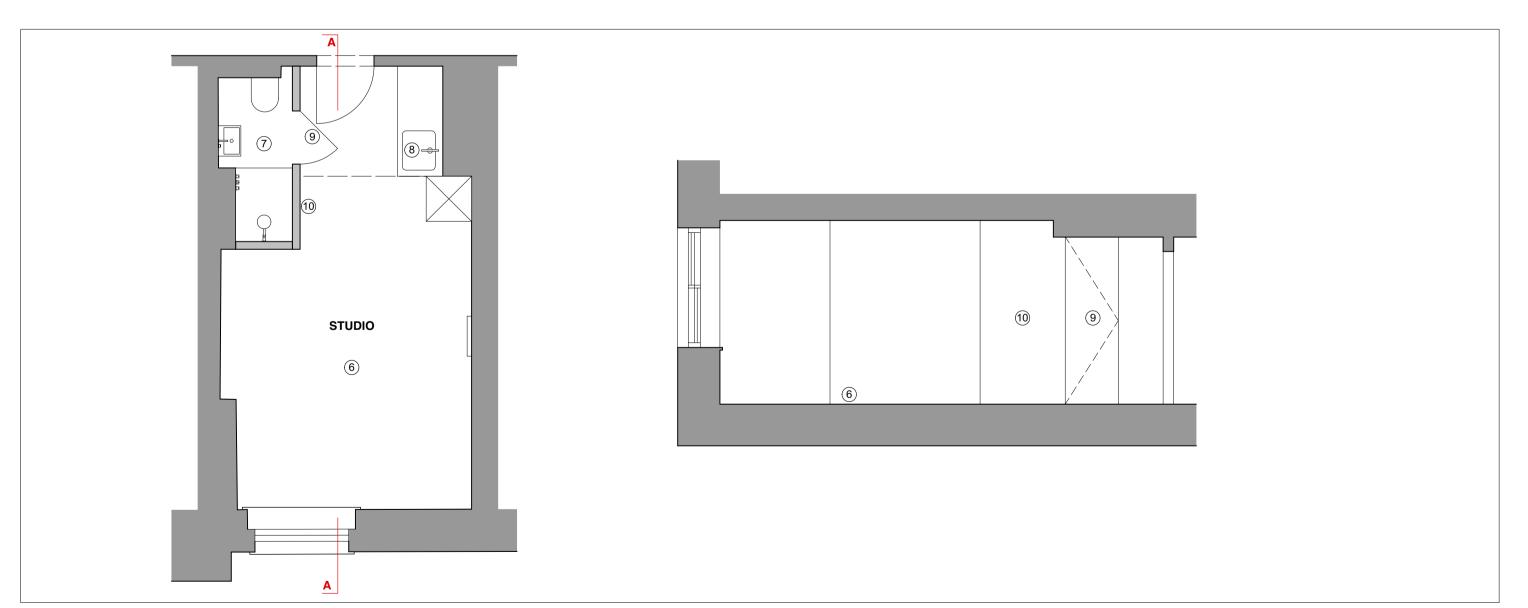

## PLAN AND SECTION AA AS PROPOSED

- ① Modern clay pot partition to be removed
- ② Modern timber door to be removed
- Modern sink to be removedExisting modern lino above concrete floor slab to be removed
- Modern skirtings to be removed
- 6 New timber flooring
- 7 New sanitary fittings
- 8 New kitchen fittings
- New flush full height door
- New partition wall

