


Note:  
 This drawing has previously been issued as  
 1:100@A2

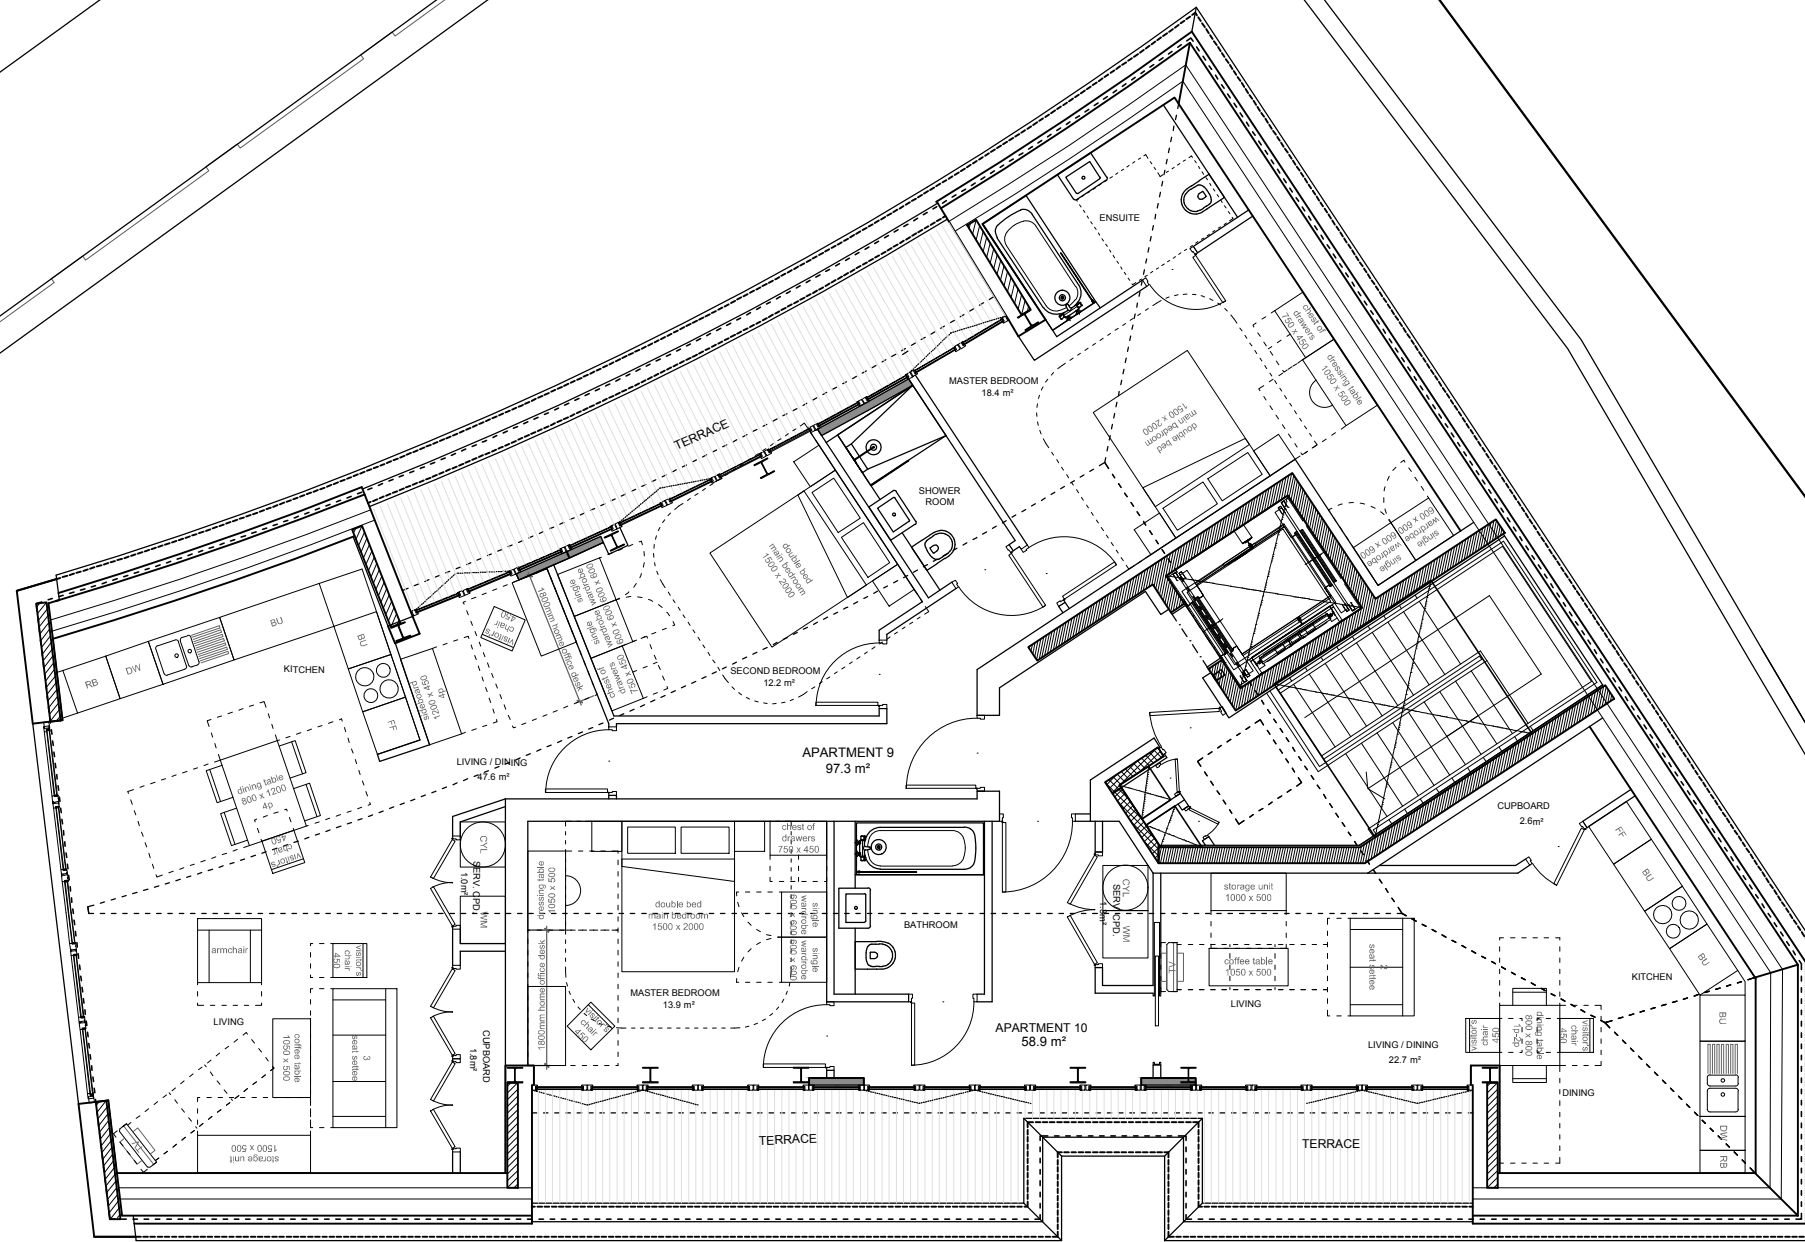

Rev: P03 Date: 10.12.2015 Dra: PM Chk: AW  
 Layout revised from single unit penthouse to two units.  
 Rev: P02 Date: 01.05.2013 Dra: CLA Chk: PG  
 Conservation officer / CAAC comments incorporated.  
 Rev: P01 Date: 26.02.2013 Dra: CLA Chk: PG  
 Initial Issue.  
 Do not scale off this drawing  
 Report all errors and omissions to the Architect  
 Dimensions to be checked on site  
 SHEET INFORMATION:  
 Plotted by : P.MASSEY  
 Plot date : 10 December 2015 14:48:21

Client:  
 Zen Developments

Project:  
 4 St Augustines Road

Title:  
 GA Plan  
 Third Floor

Drawing status:  
 Planning