


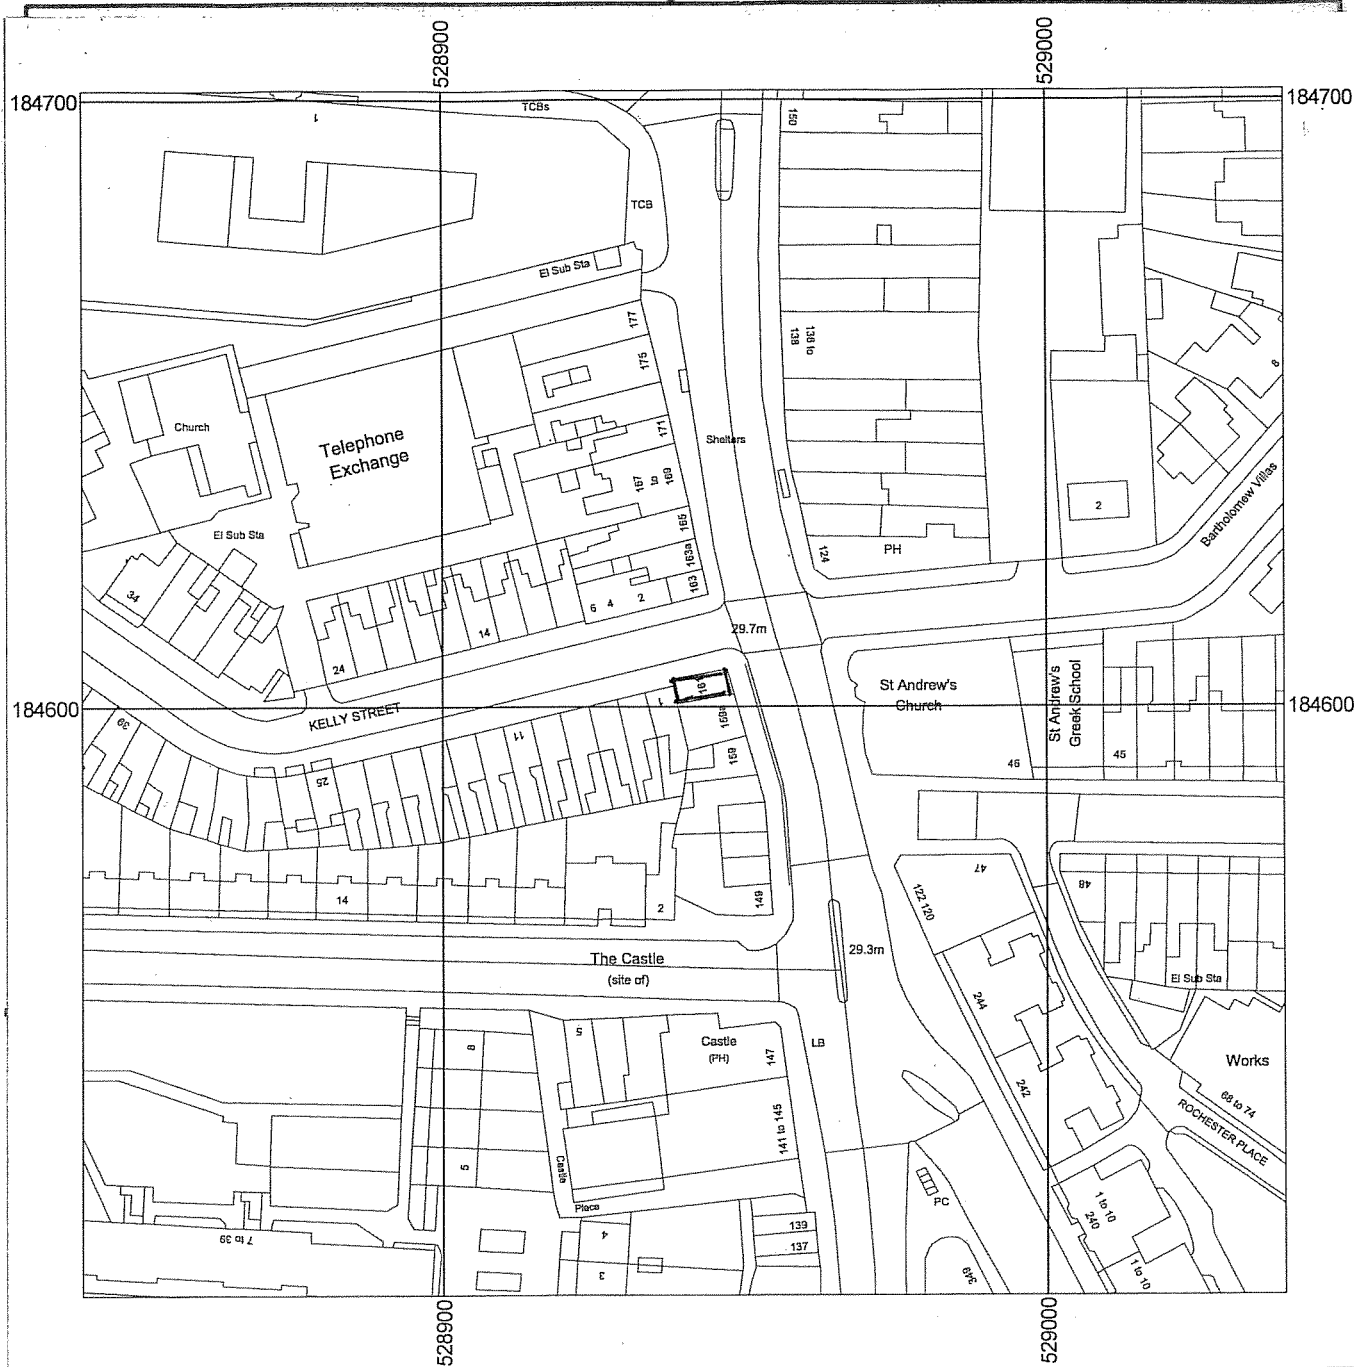

Meters
0 5 10 20 30 40 50

Scale: 1:1250



plied by: National Map Centre
nse number: 100031961
luced: 21/10/2015
al number: 1582238

161 Kentish Town Road
London
NW1 8PD

Plot centre co-ordinates: 528940,18460
Download file: obrien_kentist
Project name: obrien_kentist

SALIM EL-DOORI R.I.B.A.
CHARTERED ARCHITECT
32 GLASSLYN ROAD
LONDON N8 8RH
TEL/FAX 020 8348 2883

Client
B. O'BRIEN

Scale **1:1250**

Drawing title

Date

Drawn

Job title

161 KENTISH TOWN ROAD
LONDON NW1 8PD

161 KENTISH TOWN ROAD

NO. 1