


REAR KITCHEN EXTENSION PROPOSED WITH MATERIALS TO MATCH EXISTING BUILDING AND WITHIN PERMITTED DEVELOPMENT DIMENSIONS.

3900

3000

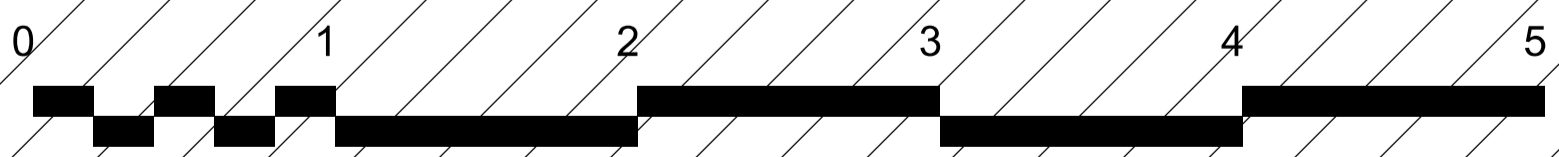

NOTES DO NOT SCALE ALL DIMENSIONS TO BE CHECKED ON SITE	<p>Unit 1.33 75 Whitechapel Road London E1 1DU london@pawlikwiedmer.com Registered in England & Wales No: 8155464 Registered Office: 27 Number Street, W11 3NL, UK</p>	HOUSE REFURBISHMENT 42 FAIRFAX ROAD, LONDON	
		Scale 1:25/50 @ A1/A3	Title Section AA Proposed
		Date 20.09.2016	Proj No 16517
		Drawn AVF	Drg No PA_200
		Status PLANNING	Rev -
		Authorised NP	