

This drawing which is the property of MSK DESIGN Limited is the subject of Intellectual Property Rights including copyright and design right and shall not be reproduced, copied, loaned or submitted to any other party without the written consent of MSK DESIGN Limited.

All dimensions to be checked on site. Any discrepancies to be reported to MSK DESIGN Limited, prior to setting out or ordering any materials.

The Contractor and all specialist Sub-Contractors are to check all levels, dimensions and features on site prior to performing any element of work or installations.

Planning and Building Control Approval is to be obtained prior to the commencement of work on site. The Client and Contractor are to take full responsibility for work commenced prior to Local Authority Approval.

PLANNING ISSUE

**PRELIMINARY ISSUE
NOT FOR CONSTRUCTION**

**SUBJECT TO
BUILDING CONTROL APPROVAL**

SCALE BAR 0 0.5 1 2

NO.	DATE	REVISIONS	BY



MSK DESIGN LTD

UNIT 5I OCEAN HOUSE, BENTLEY WAY,
NEW BARNET, HERTFORDSHIRE, EN5 5FP

0800 030 4330 020 8374 9443
www.mskdesign.co.uk info@mskdesign.co.uk
Registered company number: 6044594

CLIENT
Choiceplace

PROJECT
New Build and Extension
58 West End Lane
London
NW6 2NE


DRAWING TITLE
Existing
Side 1 and Side 2
Elevations

PROJECT REF 1114	DATE 12.11.12
---------------------	------------------

SCALE@A1 1:50	SCALE@A3 1:100
------------------	-------------------

DRAWN BY MK	CHECKED BY
----------------	------------

DWG. NO. 1114/PL-009	REV.
-------------------------	------

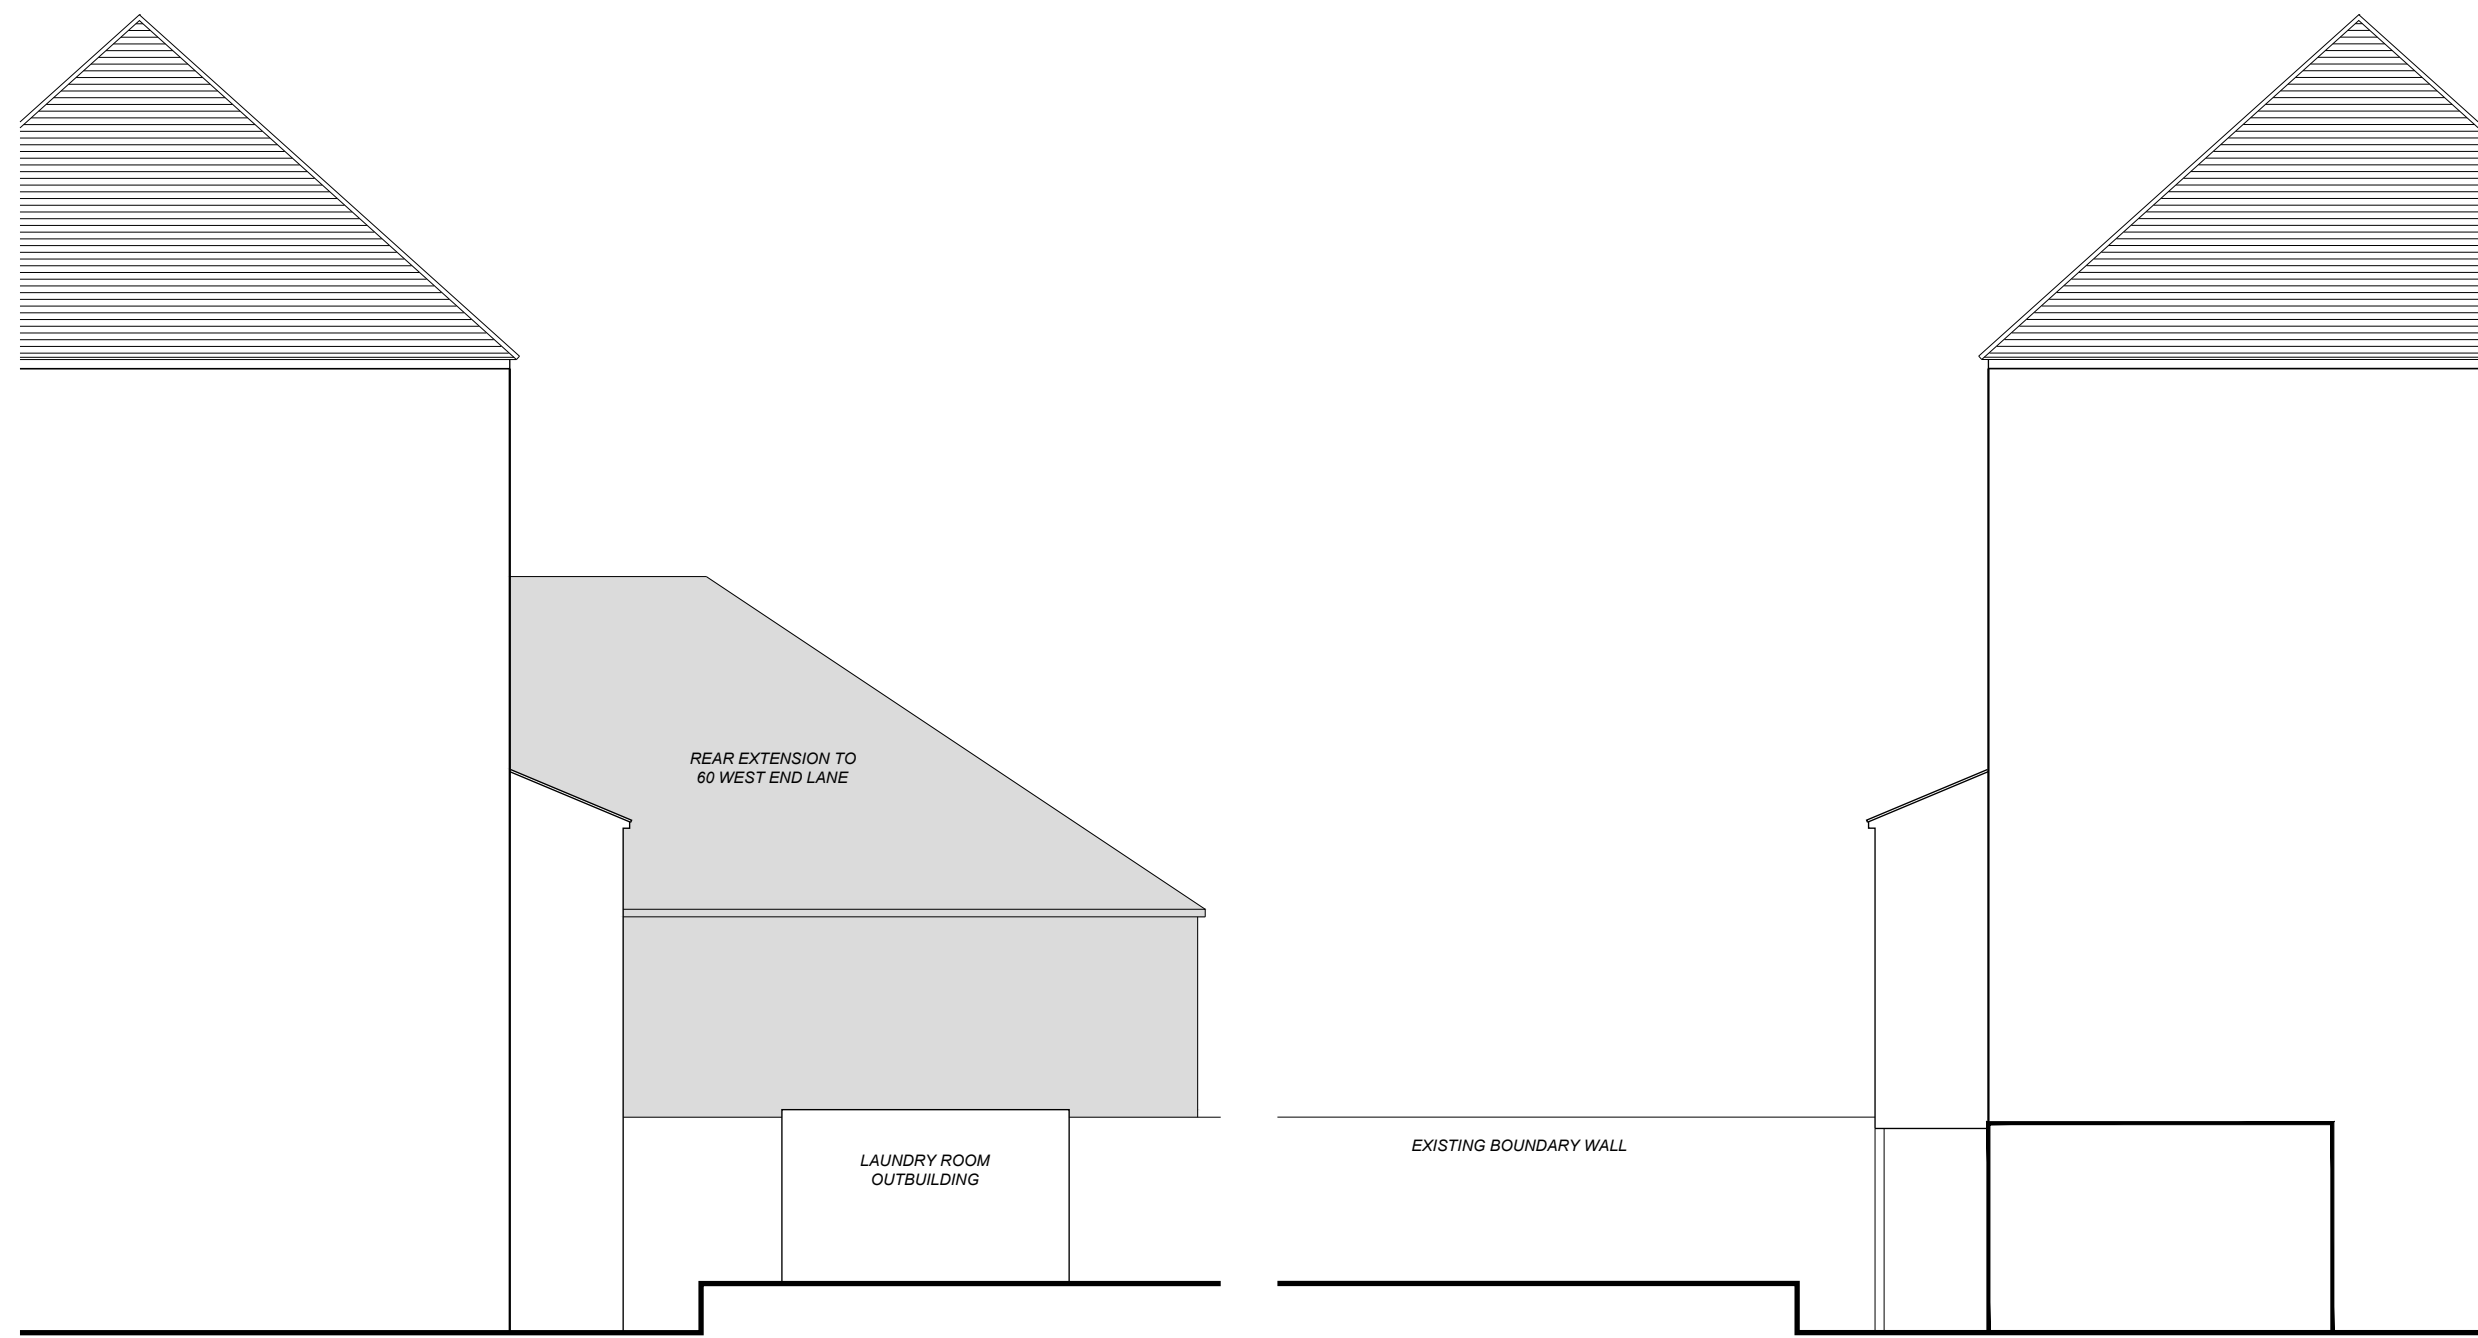

1 EXISTING SIDE 1 ELEVATION
FACING 60 WEST END LANE
PL-009 SCALE@A1 1:50 SCALE@A3 1:100

2 EXISTING SIDE 2 ELEVATION
FACING 56 WEST END LANE
PL-009 SCALE@A1 1:50 SCALE@A3 1:100

