



Proposed Projecting Sign Elevation - Scale 1:5

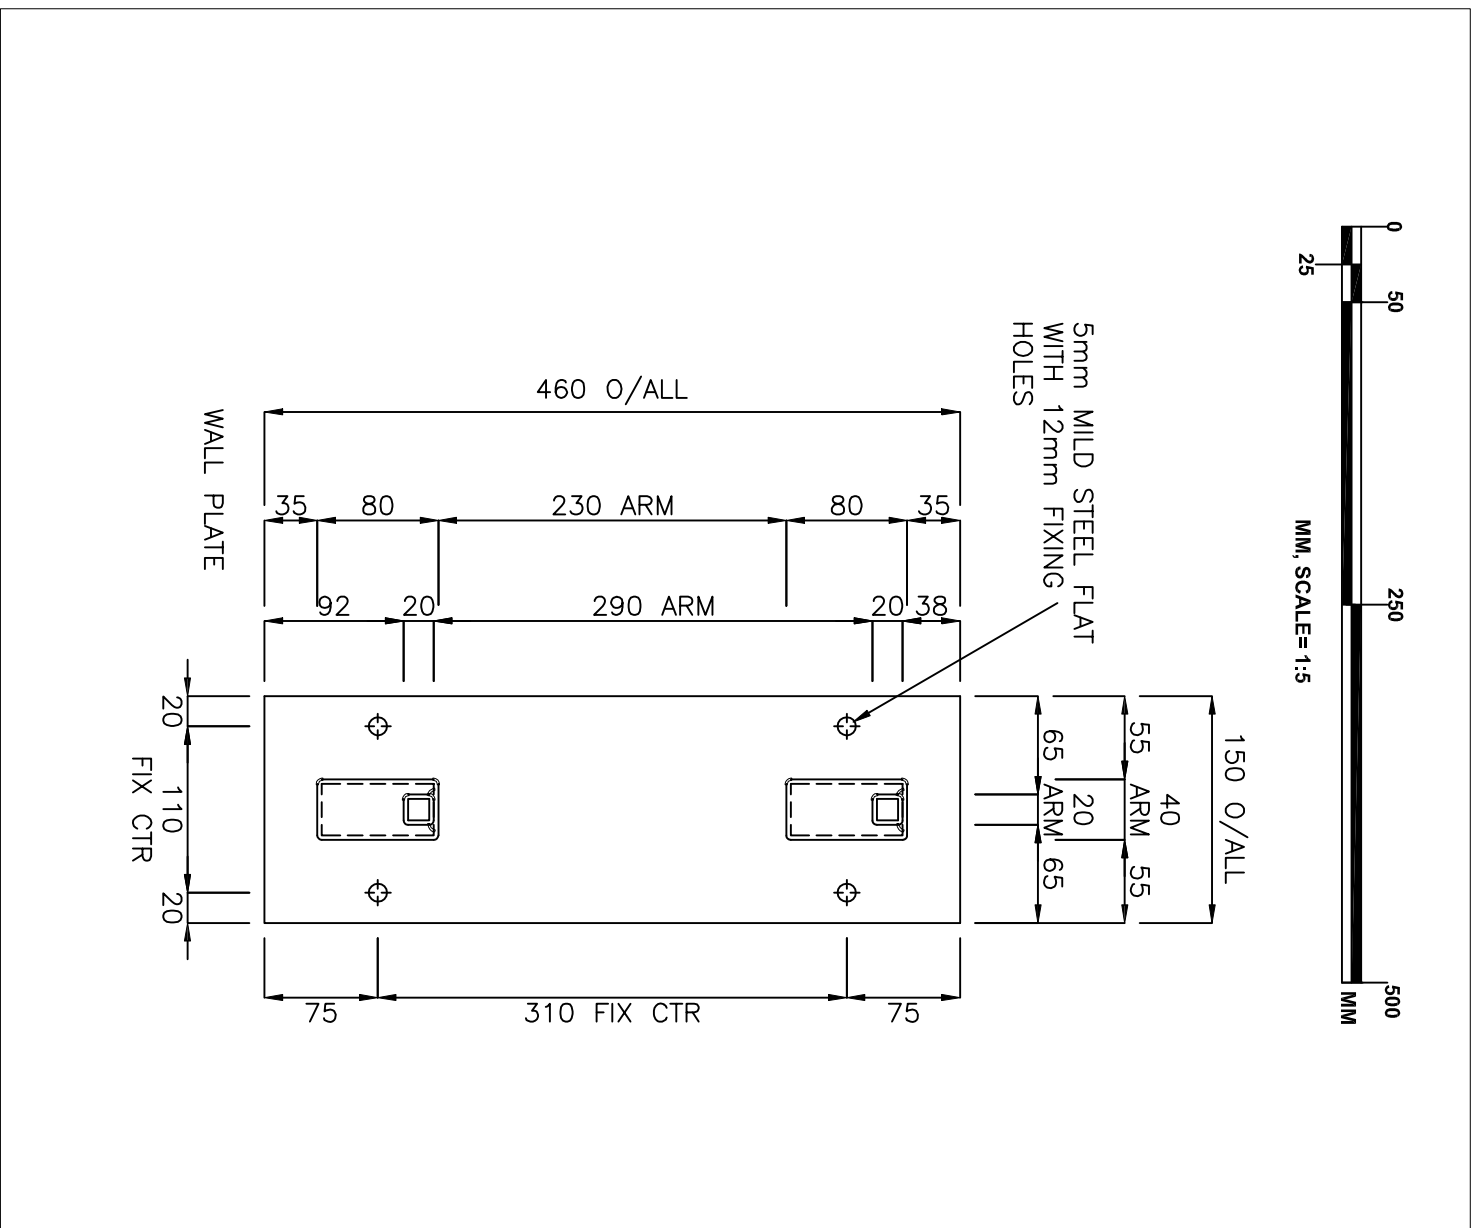

Fixing Plate Detail - Scale 1:5

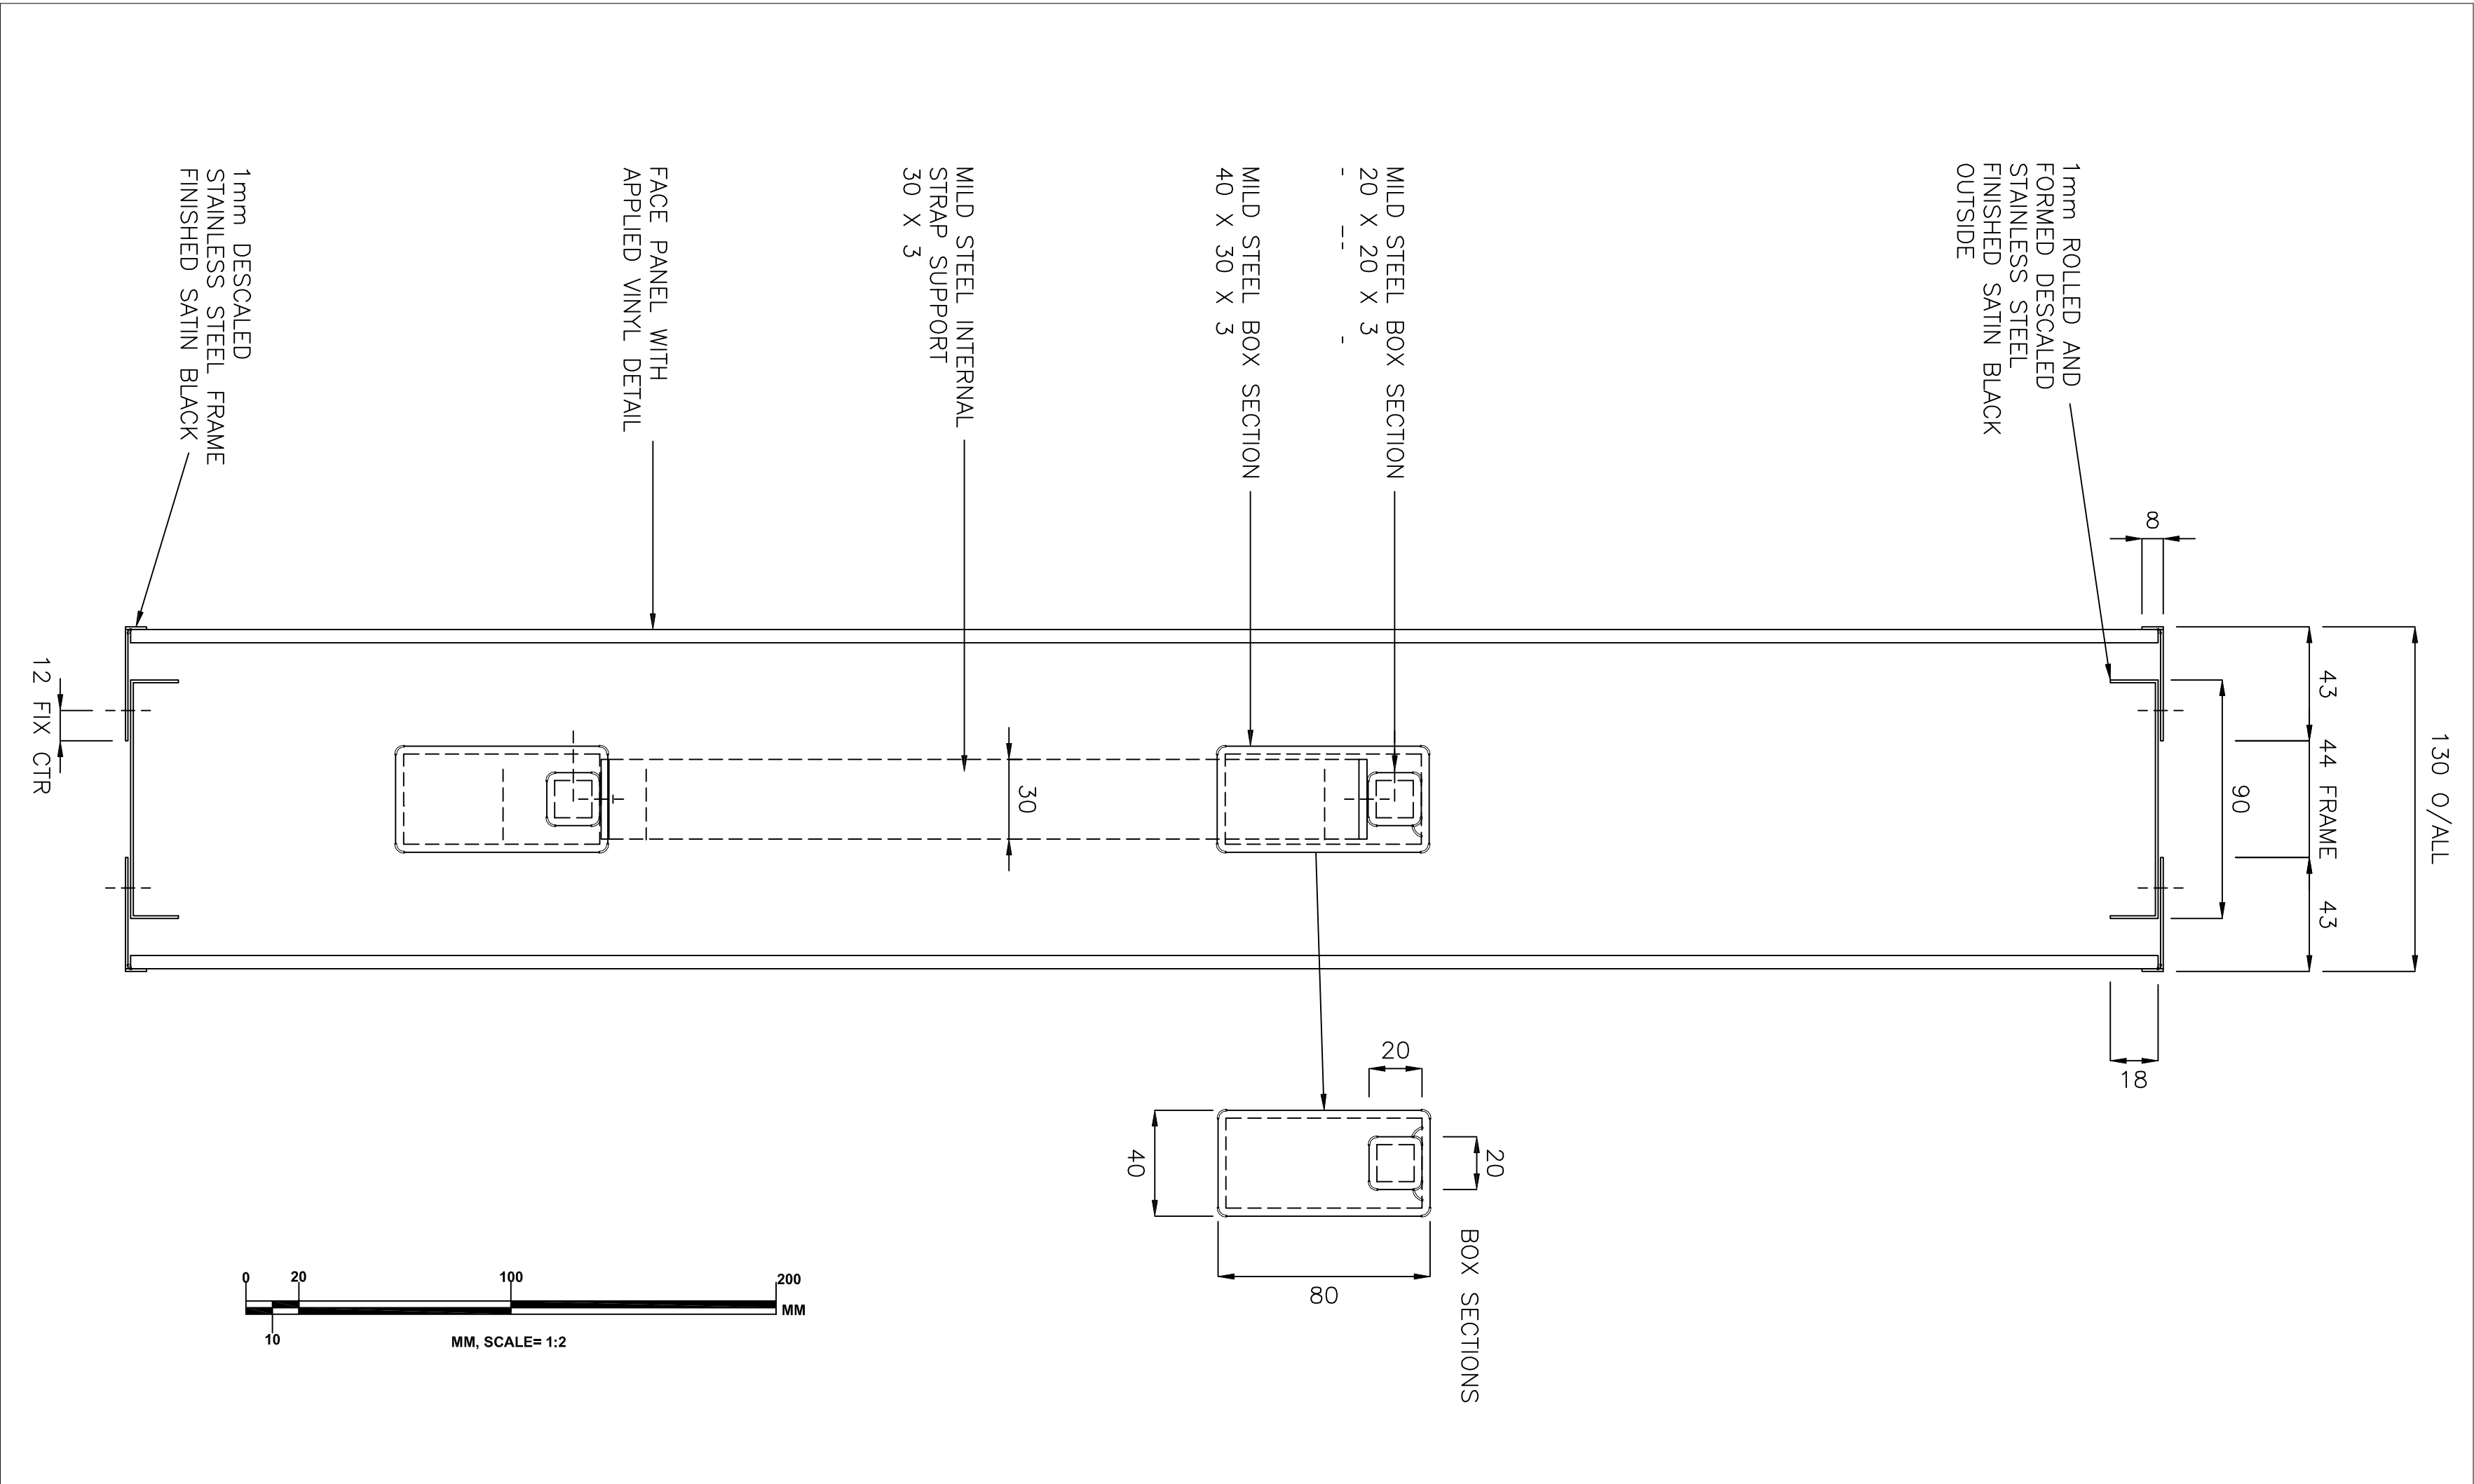

Section Through Proposed Projecting Sign- Scale 1:2

Please note: This drawing is not intended for fabrication purposes

REVISION: - B

Proposed Projecting Sign
Details

D5.2

Display of Advertisement
DRAWING REF / NAME:

DRAWING STATUS:

160205.2 Proposed Projecting
Sign Details

DRAWING FILE:

160205.2 Proposed Projecting
Sign Details

SCALE: 1:5 - 1:2 @A1

DRAWN / CHK: LS

DRAWING DATE: 20/09/2016

PROJECT:

1602_Burgerfi Woburn

Luigi Sanna Designer
Architectural Design & Project Management

98-102 Holloway Rd, London N7 8JE - UK
www.studiodissociati.com - info@studiodissociati.com

BURGERFI RESTAURANTS
40-42 Woburn Place
London WC1H 0JR

BURGERFI
NATURAL BURGERS • FRIES • DOGS • CUSTARD • CRAFT BEERS • WINE

ALL THE ELECTRICAL LIGHTING, HVAC
AND PLUMBING DRAWINGS ARE PARELY
DIAGRAMATIC AND MUST BE READ IN
CONJUNCTION WITH THE RELEVANT
SPECIFICATIONS.

ALL THE CONTRACTORS MUST ENSURE
THAT ALL THE SUPPLIED MATERIALS,
WORKMANSHIP AND FINISHES ARE
COMPLIANT TO THE RELEVANT UK
BUILDING REGULATIONS.

ALL THE CONSTRUCTION DRAWINGS
MUST BE READ IN CONJUNCTION WITH THE
SPECIFICATIONS AND THE RELEVANT
BUILDING REGULATIONS.

ALL DIMENSIONS IN MILLIMETRES.
THIS DRAWING MUST NOT BE SCALED OR
PRINTED TO ANY DIFFERENT FORMAT
UNLESS OTHERWISE SPECIFICALLY
NOTED. DIMENSIONS FOR THE
ON SITE PRIOR TO COMMENCEMENT OF
ANY WORKS AND ANY DISCREPANCIES
BETWEEN THE DRAWING AND THE
DESIGNER'S INTENT SHALL BE SORTED TO
THE DESIGNER'S INTENT.

ALL DRAWINGS HAVE TO BE READ IN
CONJUNCTION WITH THE RELEVANT
CONSTRUCTION DETAILS AND
SPECIFICATIONS.

GENERAL NOTES:
ALL DIMENSIONS IN MILLIMETRES.
THIS DRAWING MUST NOT BE SCALED OR
PRINTED TO ANY DIFFERENT FORMAT
UNLESS OTHERWISE SPECIFICALLY
NOTED. DIMENSIONS FOR THE
ON SITE PRIOR TO COMMENCEMENT OF
ANY WORKS AND ANY DISCREPANCIES
BETWEEN THE DRAWING AND THE
DESIGNER'S INTENT SHALL BE SORTED TO
THE DESIGNER'S INTENT.

REVISIONS:

DATE ISSUED:

REVISIONS:

DATE ISSUED:

REVISIONS:

DATE ISSUED:

REVISIONS:

DATE ISSUED:

REVISIONS:

DATE ISSUED:

REVISIONS: