



EXISTING PLAN VIEW
Scale 1:50

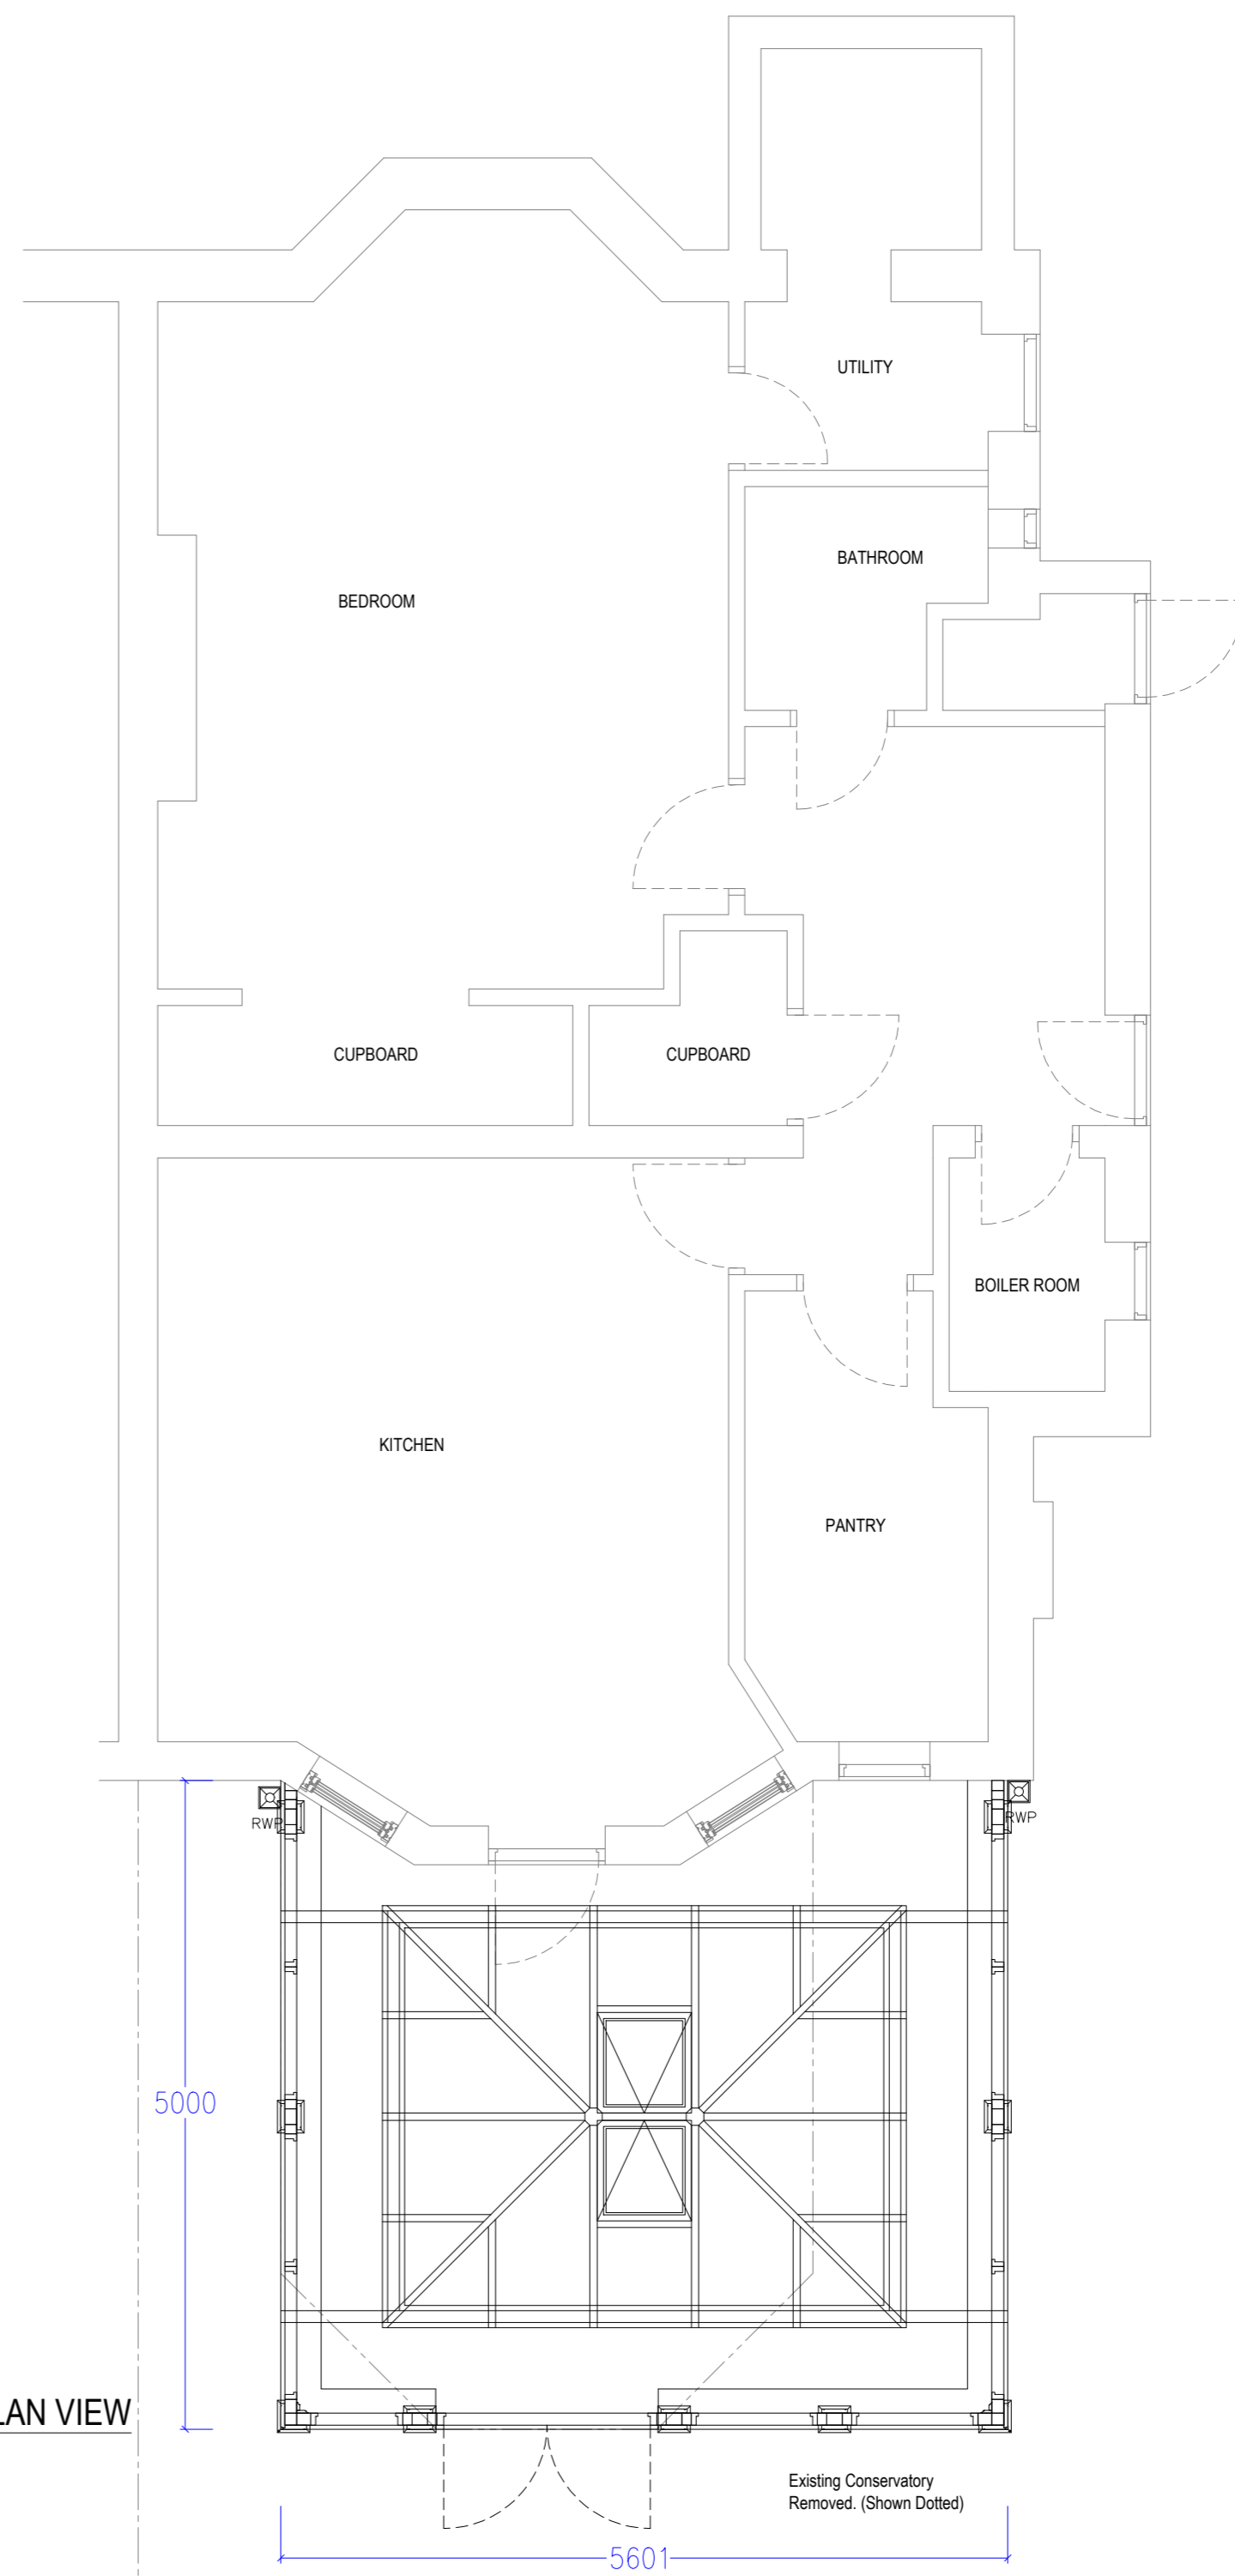

PROPOSED PLAN VIEW
Scale 1:50

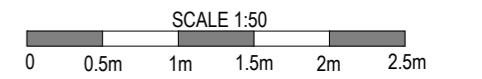

REVISION	DATE	COMMENT

client: Mrs Katzen 127 King Henrys Road London NW3 3RB		
Drawing: Existing & Proposed Plans		
scale: 1:50 @A2	dwg: 10286 /01	rev: -
date: September '16		

David Salisbury

Bennett Road,
Isleport Business Park,
Highbridge, Somerset, TA9 4PW
Tel: 01278-764400 Fax:
01278-764422