


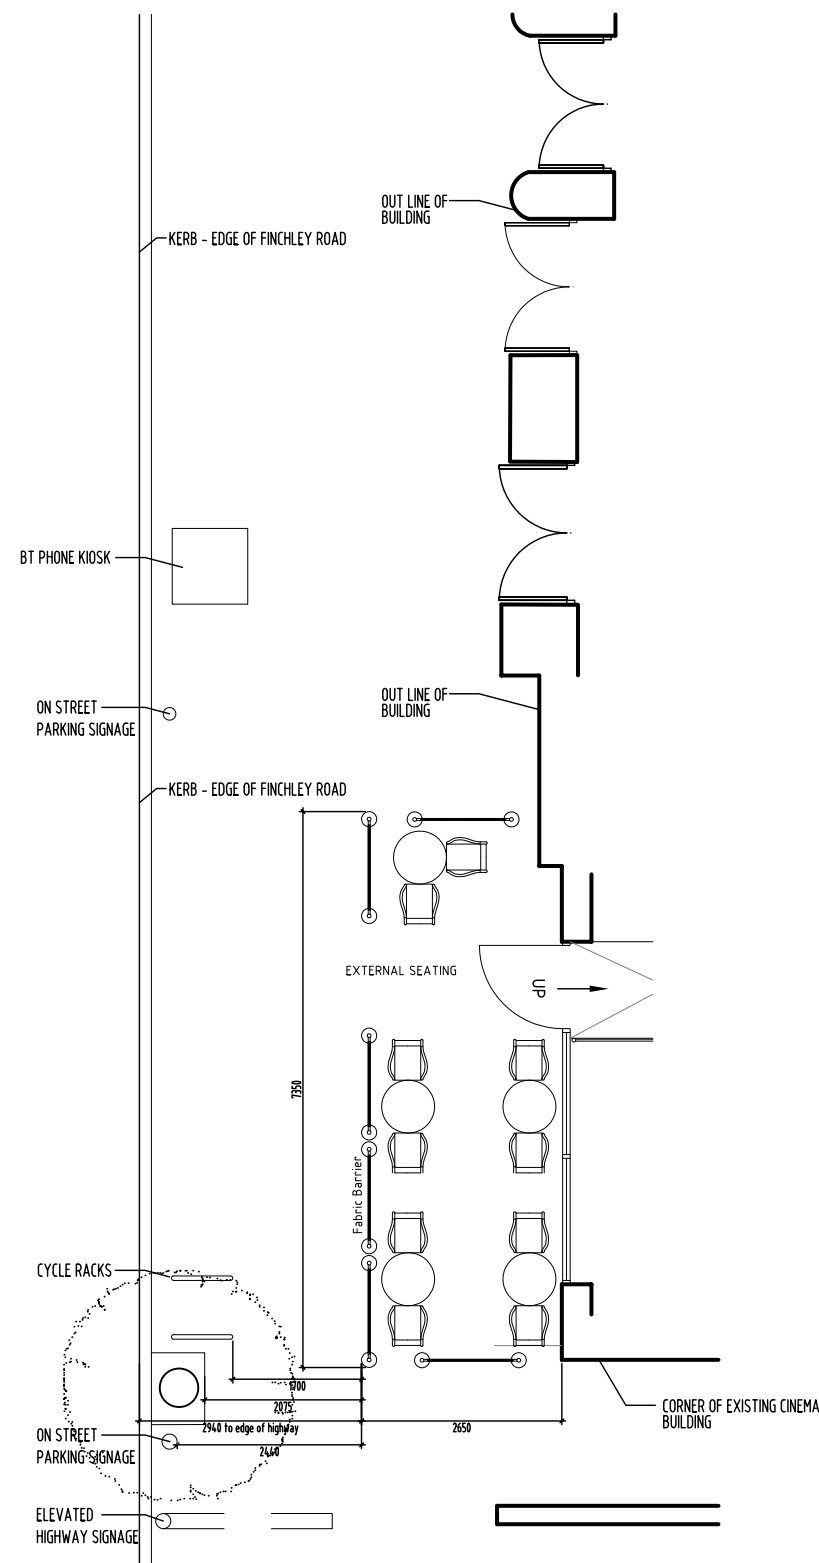


EXTERNAL FURNITURE DIMENSIONS:

EXTERNAL ROUND TABLE- 700mm diameter.

EXTERNAL ARM CHAIR- 550mm(w)x550mm(d)x890mm(h)

SCALE :

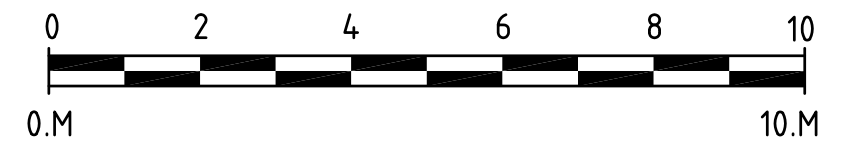

Rev.	By.	Date.	Notes :-
A	JCB	21.10.15	Amended to show street furniture & Costa exterior furniture dimensions indicated
B	JCB	23.10.15	Dimensions from Barriers to Street Furniture added

This drawing is copyright of N.B.D.A. Ltd. and should not be reproduced without permission. Dimensions should not be scaled off this drawing. All dimensions should be checked on site.

NBDA
Northern Building Design Associates Limited
Architects · Interior Design · Planning
The Old Church Palmerston Street Bollington Cheshire. SK10 6PX
Telephone : 01625 575550 Fax : 01625 578808
Email : design@nbda-architects.co.uk

ODEON
C I N E M A S
SWISS COTTAGE

Title :-
**PROPOSED EXTERNAL SEATING AREA
SITE BLOCK PLAN**

Drawn :- NB	Date :- 26.07.11
Checked :-	Scale :- 1/100@A3

Drwg No :- 1115/SC-900	Rev :- B
----------------------------------	--------------------