




**FONT:** Eurostile  
**FONT COLOUR:** cmyk = 0,0,0,0, (white)

**SURROUND COLOUR -** cmyk = 0,0,0,100 (black)

**NOTE MACHINE RED -** cmyk = 15,100,100,0  
**NOTEMACHINE BLUE -** cmyk = 100,90,10,0

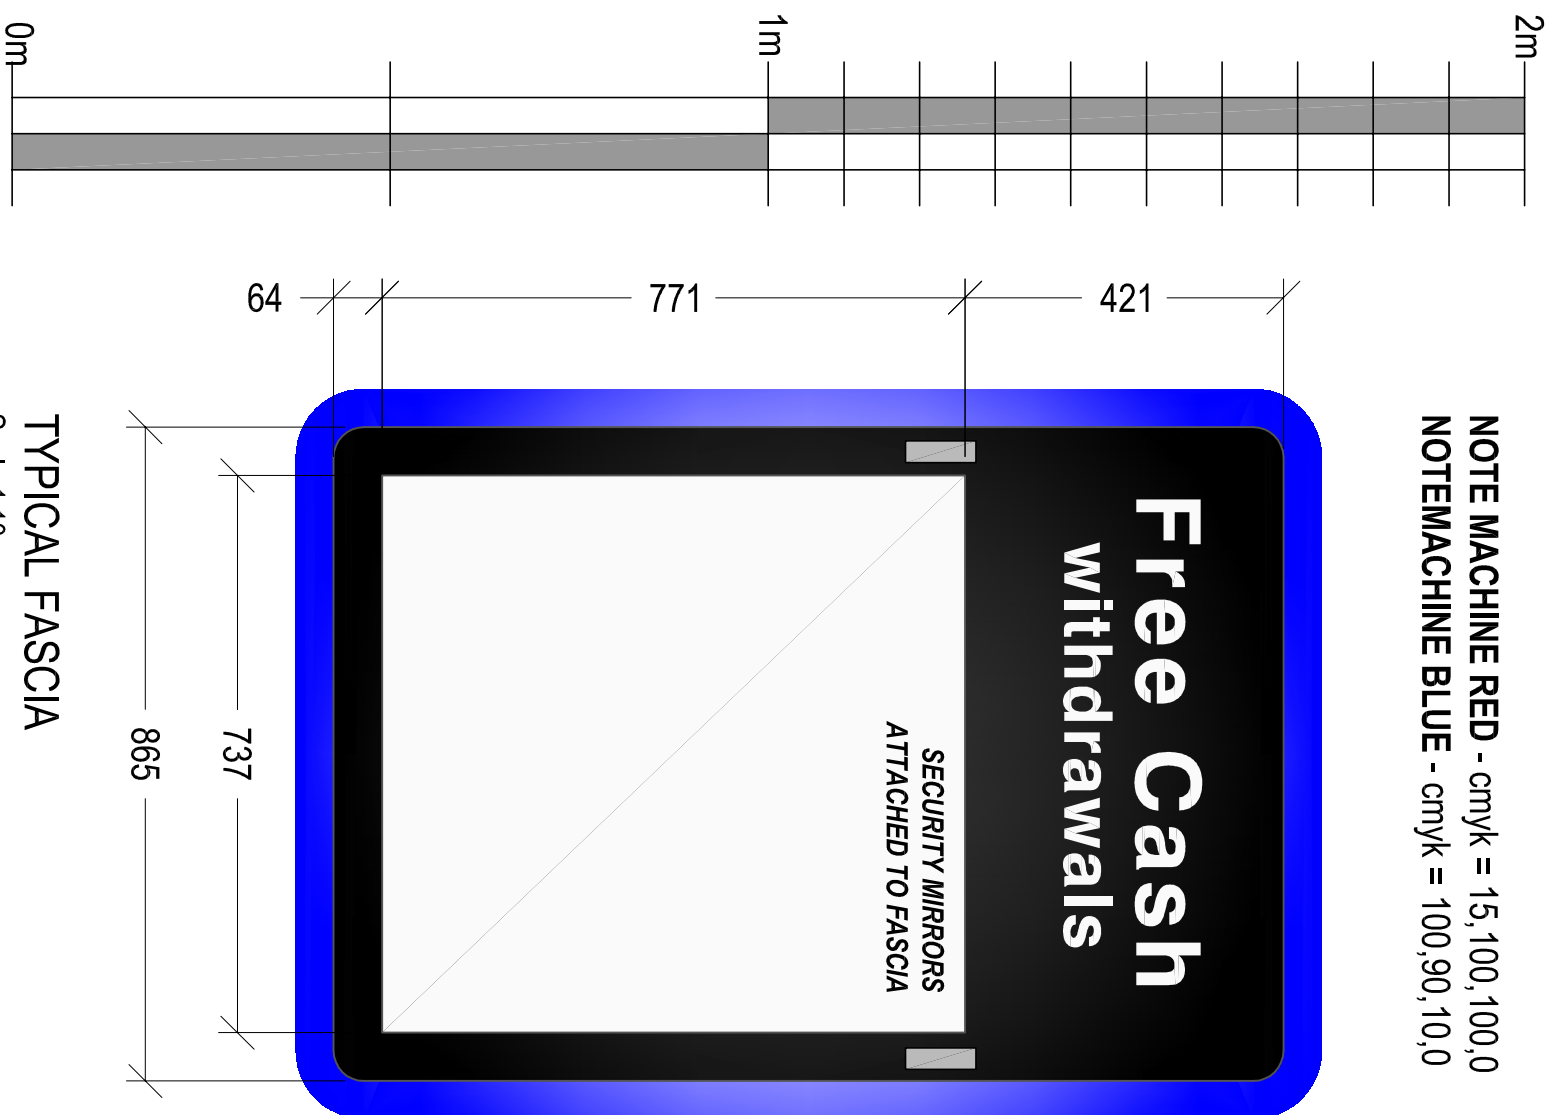

**TYPICAL FASCIA**  
 Scale 1:10

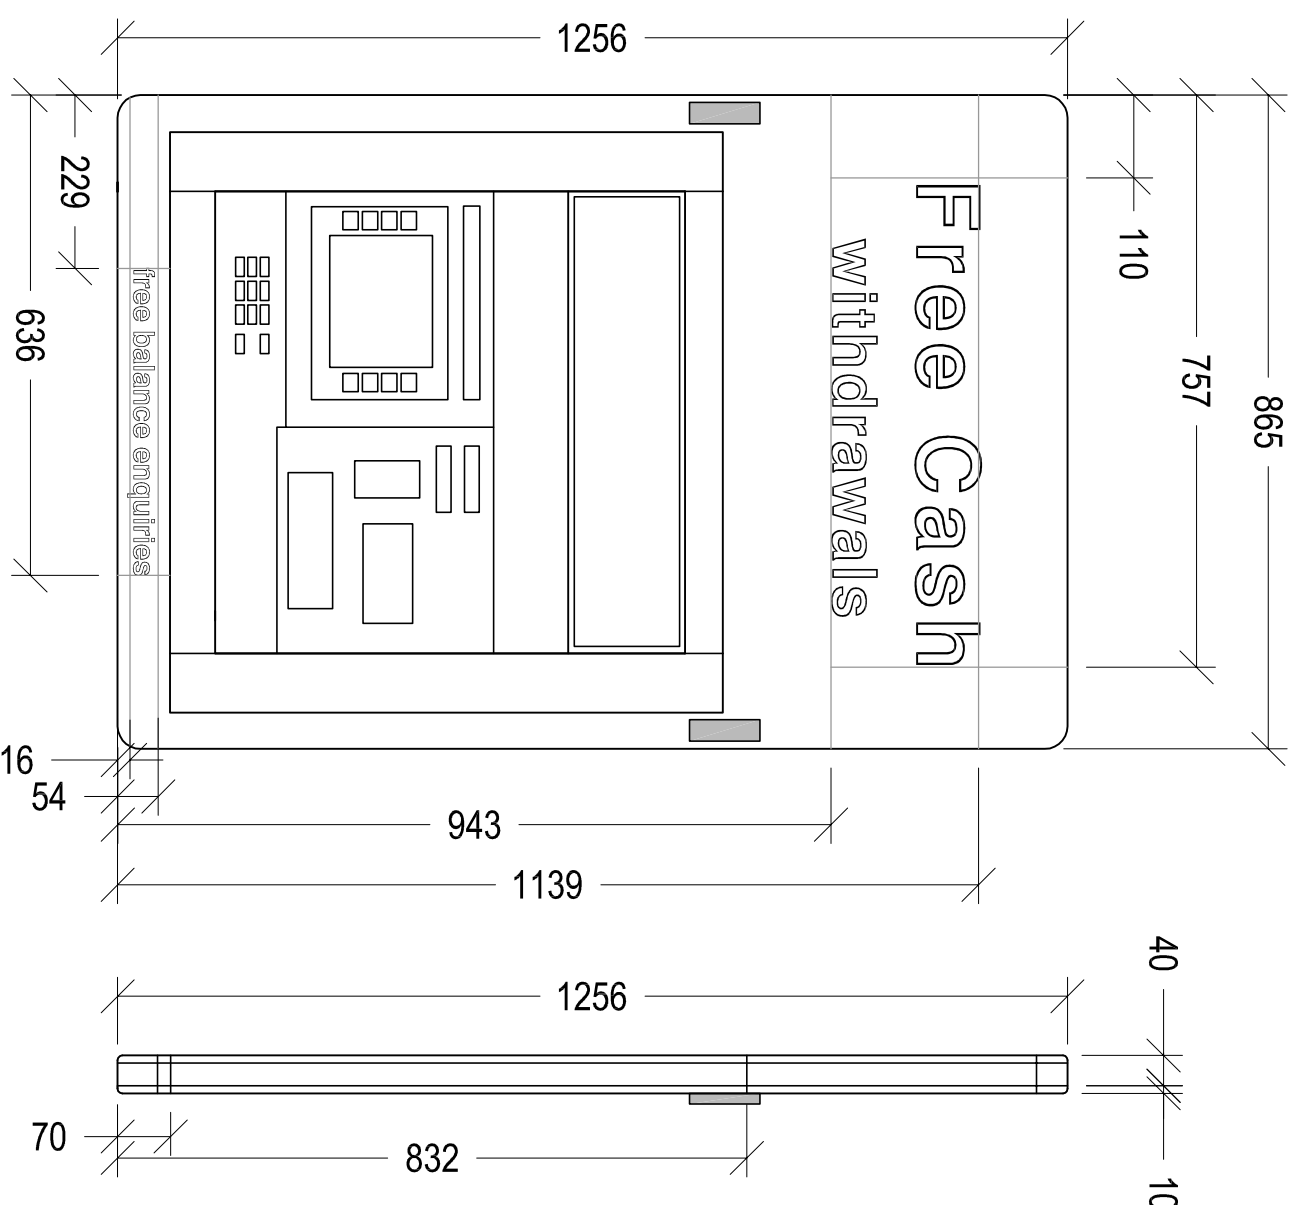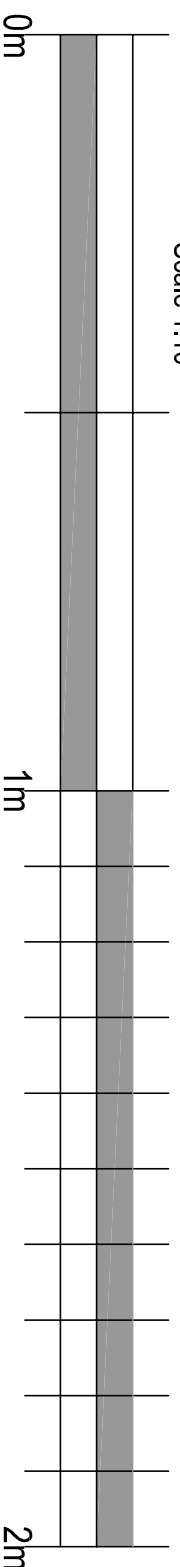

**NOTE:**  
 Lower illumination of fascia limited to 600 cd/m<sup>2</sup>

**Date:** 06-09-16  
**Comments:** Security mirrors added, 26-04-16 Note added re: Illumination, 31-03-15 Scale Bar added to drawing.  
**By:** CM CM CM

**GENERAL NOTES:**  
 1) All dimensions in millimeters unless otherwise stated.

**Project:** NOTE MACHINE  
**GENERAL SITE INSTALLATION ARRANGEMENTS**

**Drawing Title:** TYPICAL FASCIA ELEVATIONS

<b>Ref:</b> NM-GA-F1	<b>Date:</b> 02-07-2014	<b>Rev:</b> C
<b>Scale:</b> 1:10	<b>Paper:</b> A3	<b>Date Rev:</b> 06-09-2016