




INSERTION POINT

INSERTION POINT

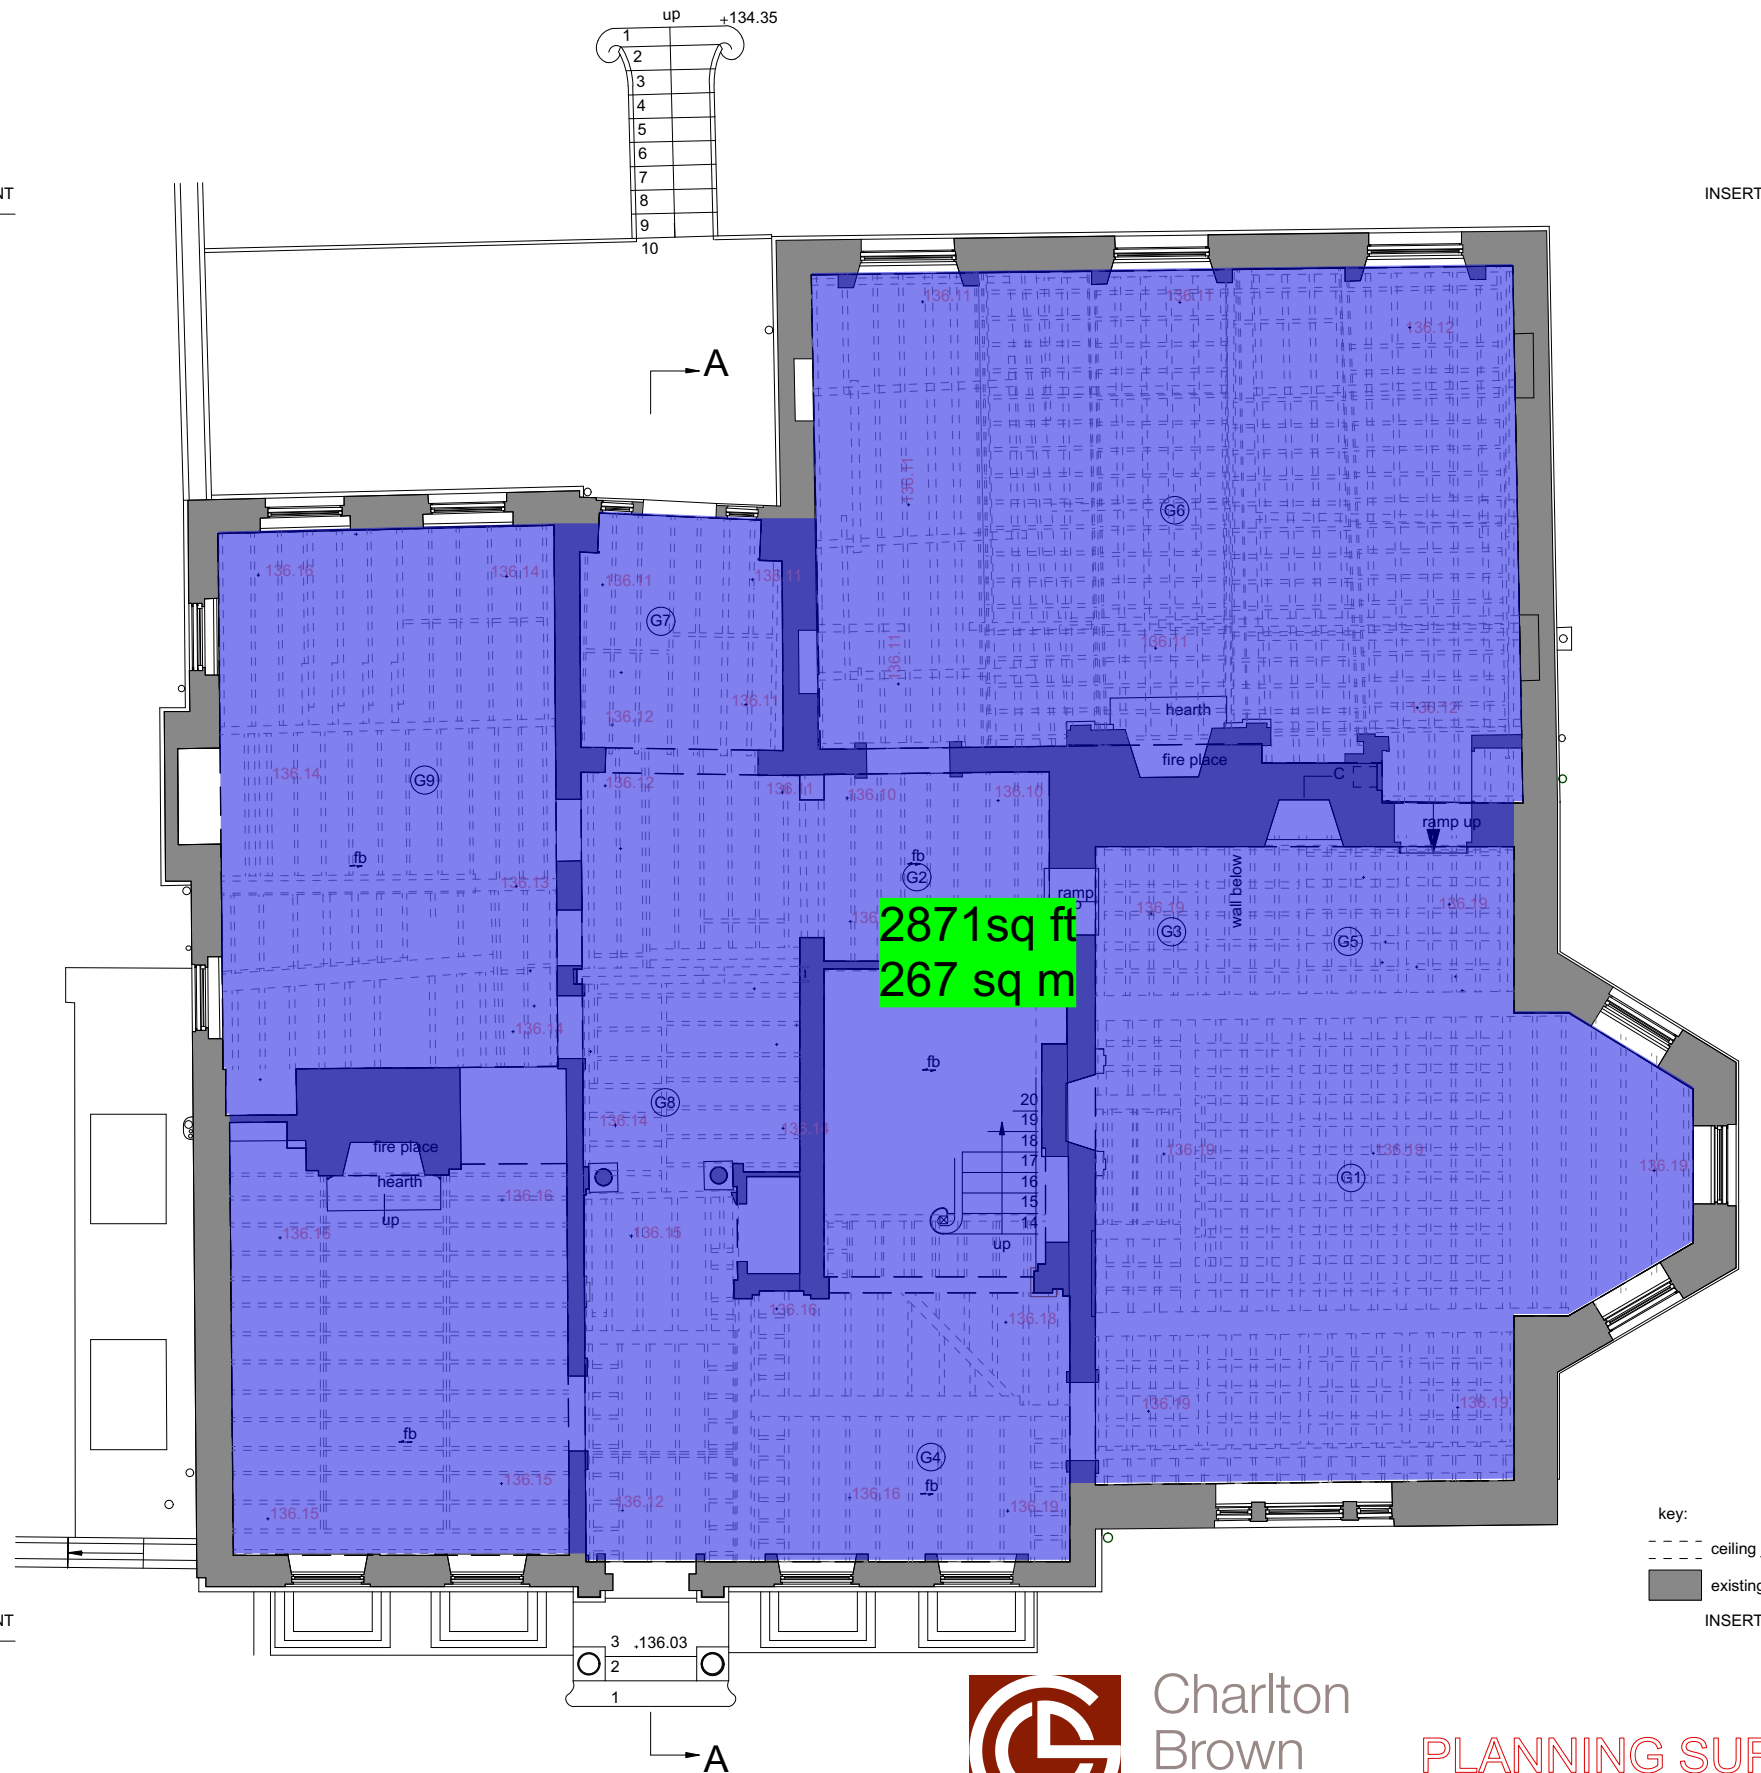

INSERTION POINT

INSERTION POINT

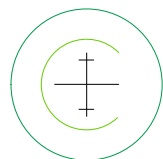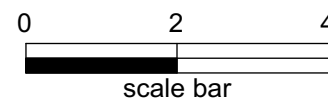

On CENTRE SURVEYS LTD.

LAND & BUILDING SURVEYORS
GEODETIC ENGINEERS

Satchwell Granary, New Street, Leamington Spa CV31 1HP

TEL: 01926 336239

FAX: 01926 316606

E-MAIL: info@oncentre.co.uk

A member of The Survey Association



Charlton
Brown
Architects

**PLANNING SURVEY
2013**

Heath House, NW3

Ground Floor - Survey

1224/S 07

The Belvedere 2 Back Lane Hampstead London NW3 1HL
T 020 7794 1234 E office@charltonbrown.com

1:100 @ A3, 1:50 @ A1
This drawing is copyright