


INSERTION POINT

INSERTION POINT

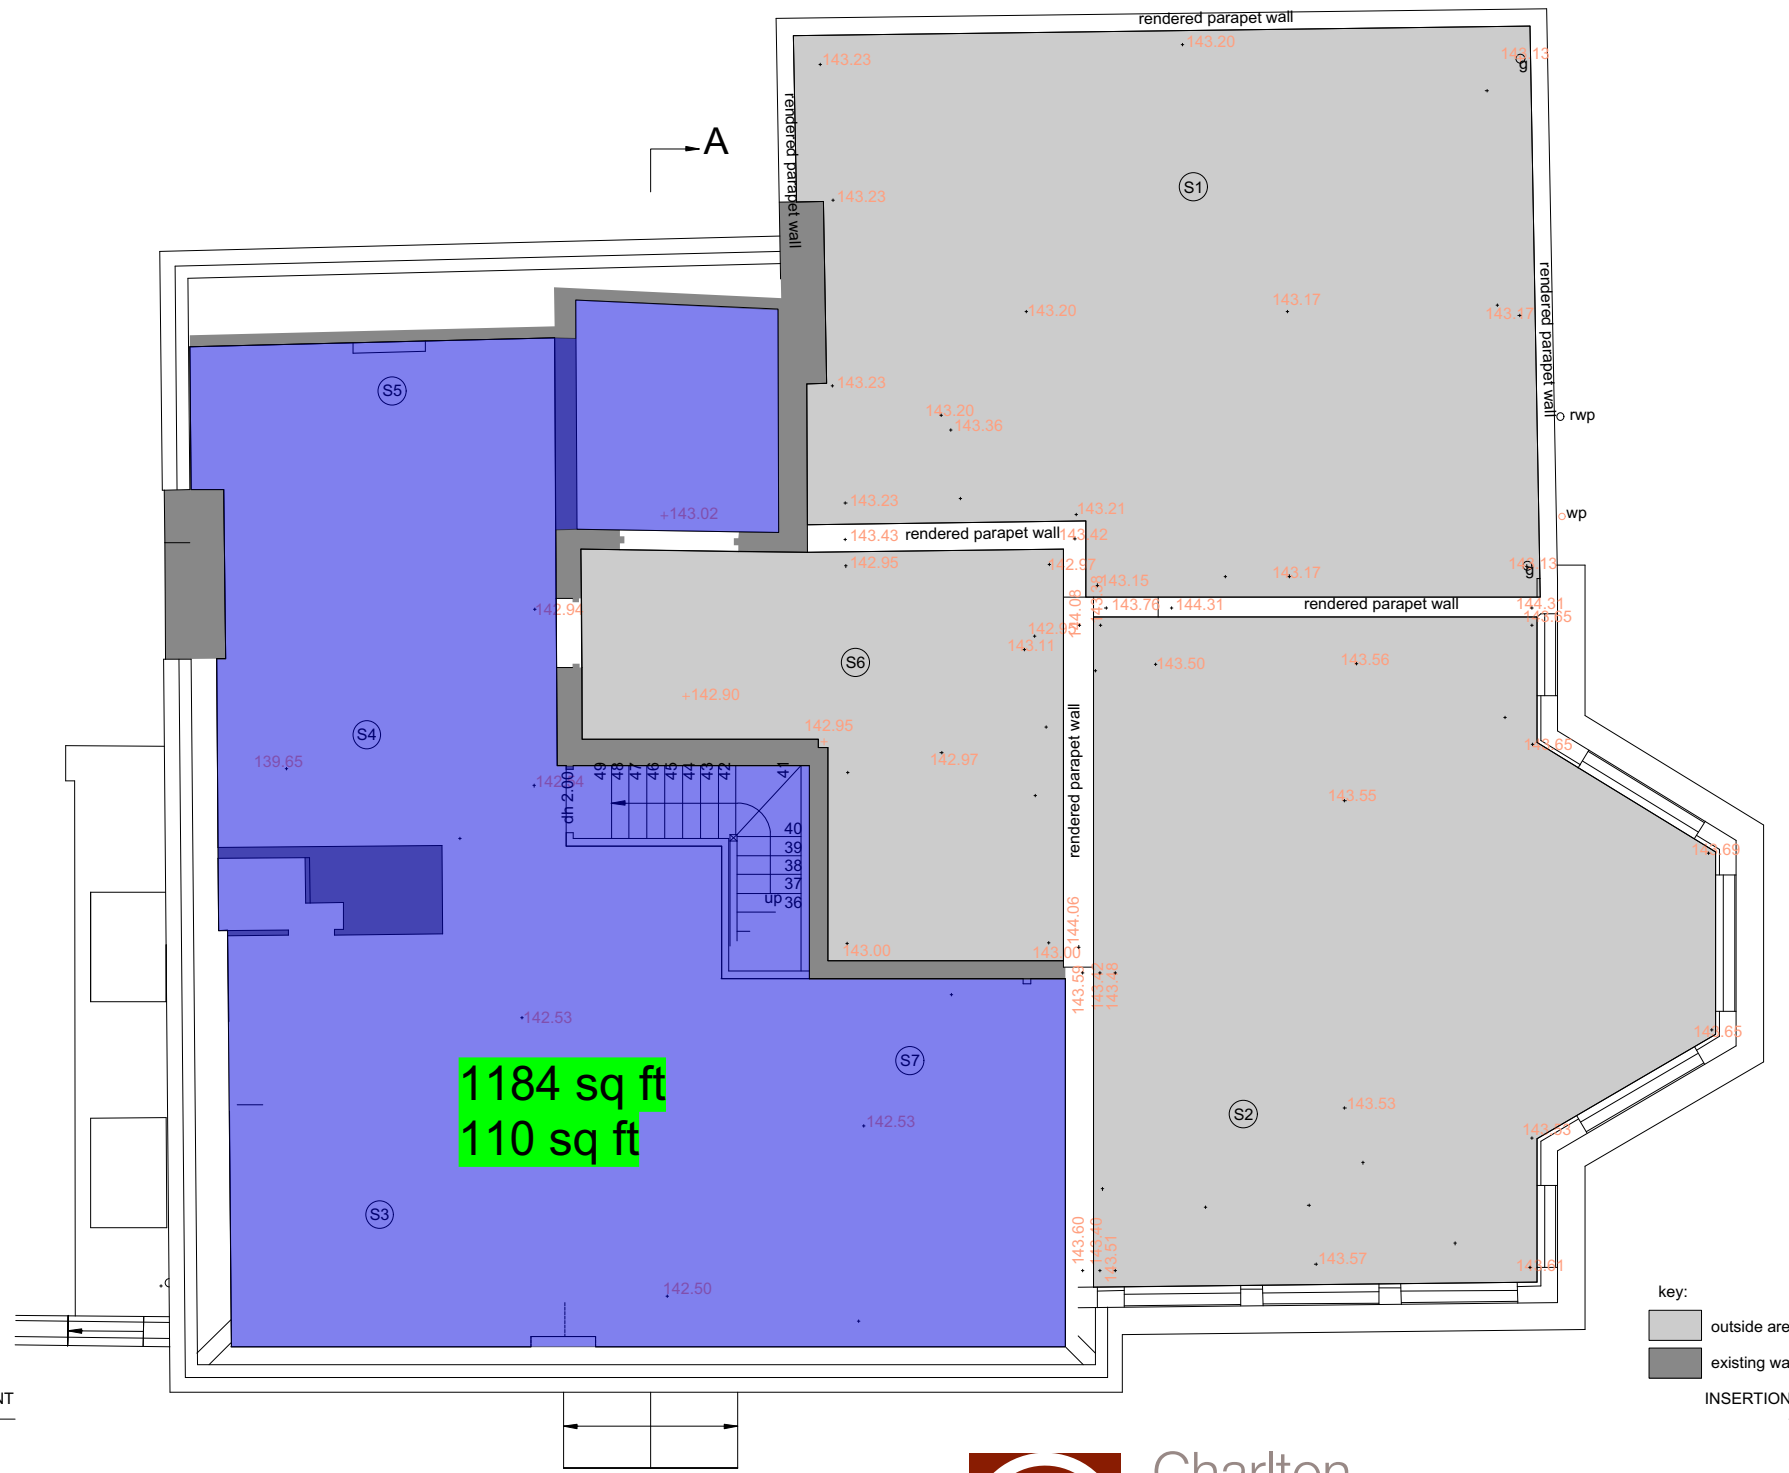

1184 sq ft
110 sq ft


key:
 [light grey box] outside area
 [dark grey box] existing walls
 INSERTION POINT

B

B

INSERTION POINT

INSERTION POINT

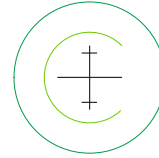

ON CENTRE SURVEYS LTD.


LAND & BUILDING SURVEYORS
GEODETTIC ENGINEERS

Satchwell Granary, New Street, Leamington Spa CV31 1HP

TEL: 01926 336239 FAX: 01926 316606

E-MAIL: info@oncentre.co.uk

A member of The Survey Association

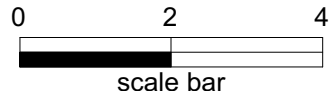

Charlton
Brown
Architects

PLANNING SURVEY
2013

Heath House, NW3

Second Floor - Survey

1224/S 09

The Belvedere 2 Back Lane Hampstead London NW3 1HL
T 020 7794 1234 E office@charltonbrown.com

1:100 @ A3, 1:50 @ A1
This drawing is copyright