
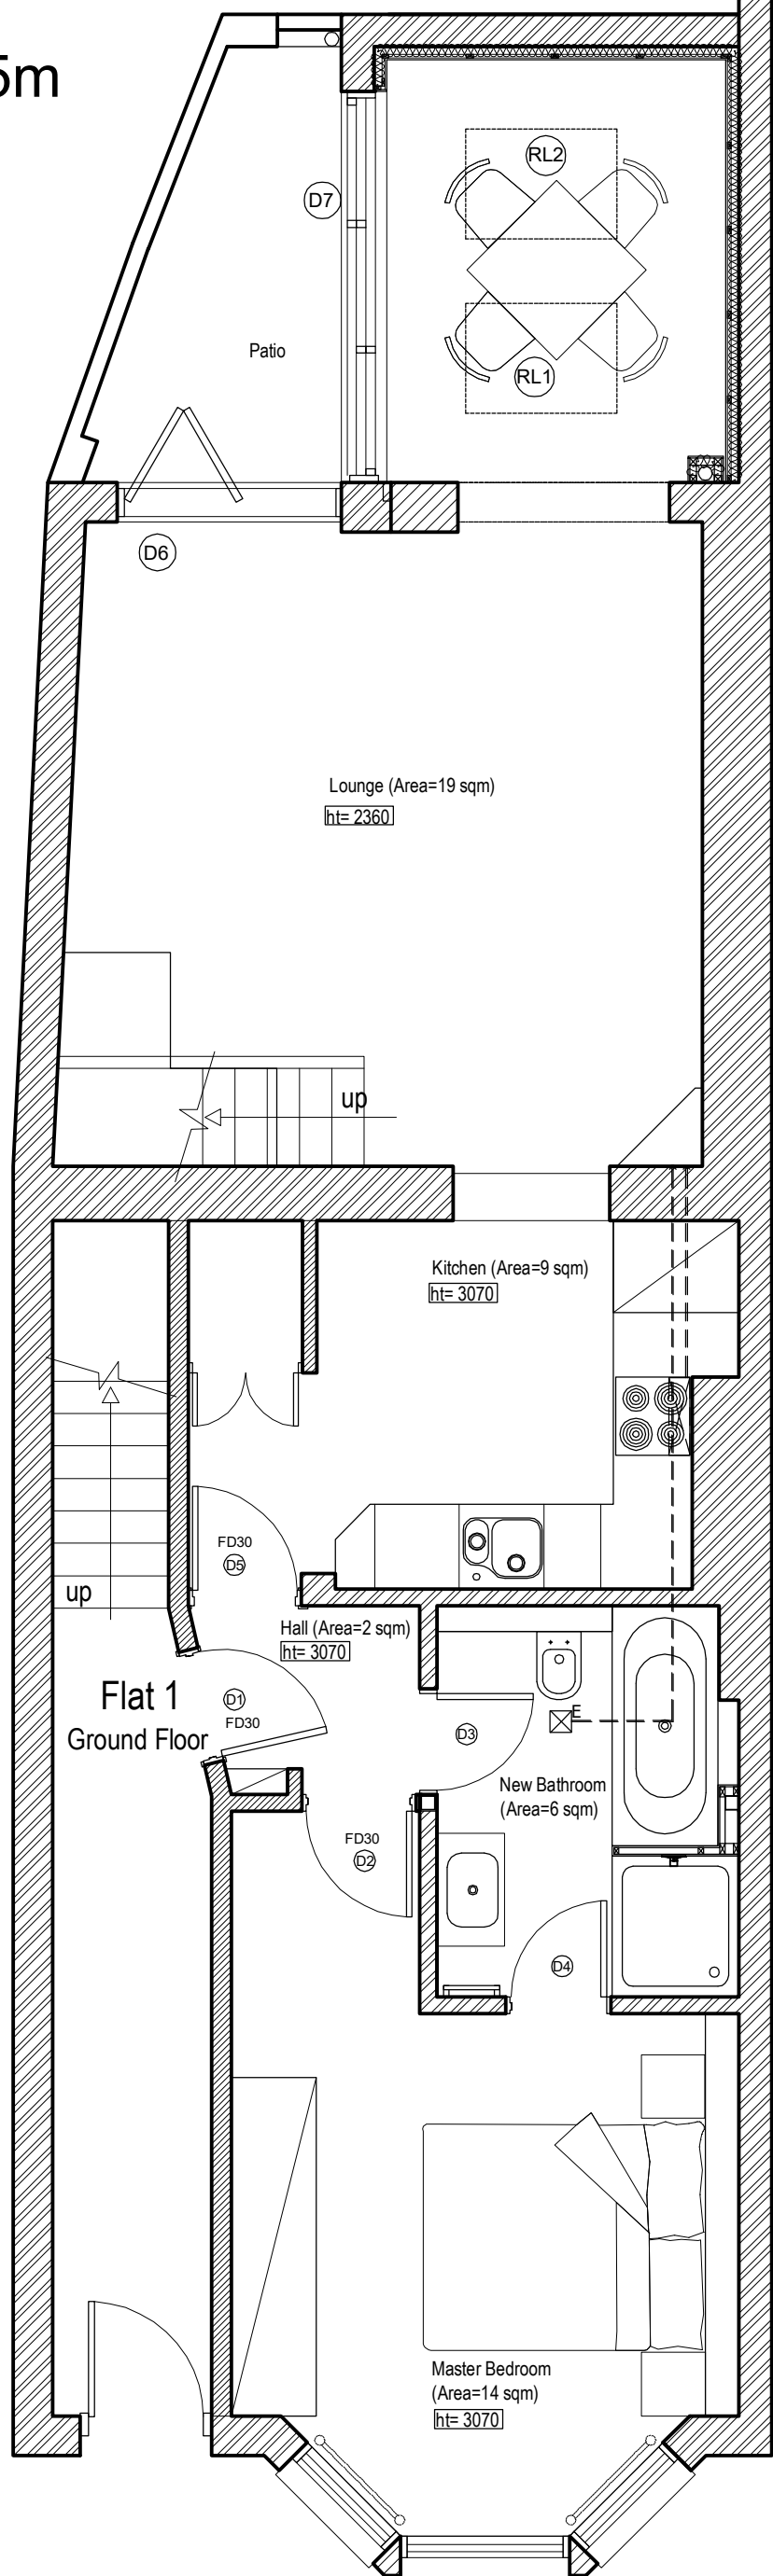
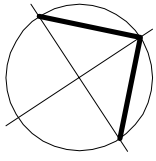


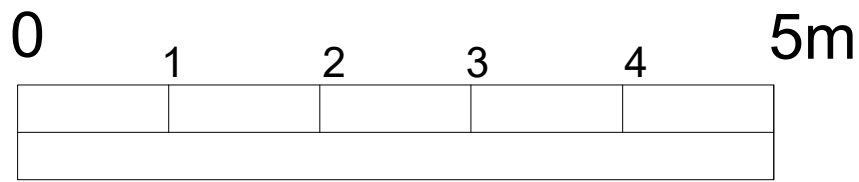

PROJECT NAME
EXISTING FLAT 1, Ground Floor
8 AINGER ROAD,
LONDON NW3 3AR

DRAWING NO.
02-16-/ PL-101 rev. A (26 September 2016)
DATE
September, 2016

SCALE
1:50@ A3
CONTACT
Joe

HSP Architects
Chartered Architects & Town Planners
5 Goodge Place, London W1T 4SD.
02076313678, www.hazansmith.co.uk
e:mail - hazansmith@btconnect.com